




**1 West End Lane Threshold Section 1**  
1 : 20

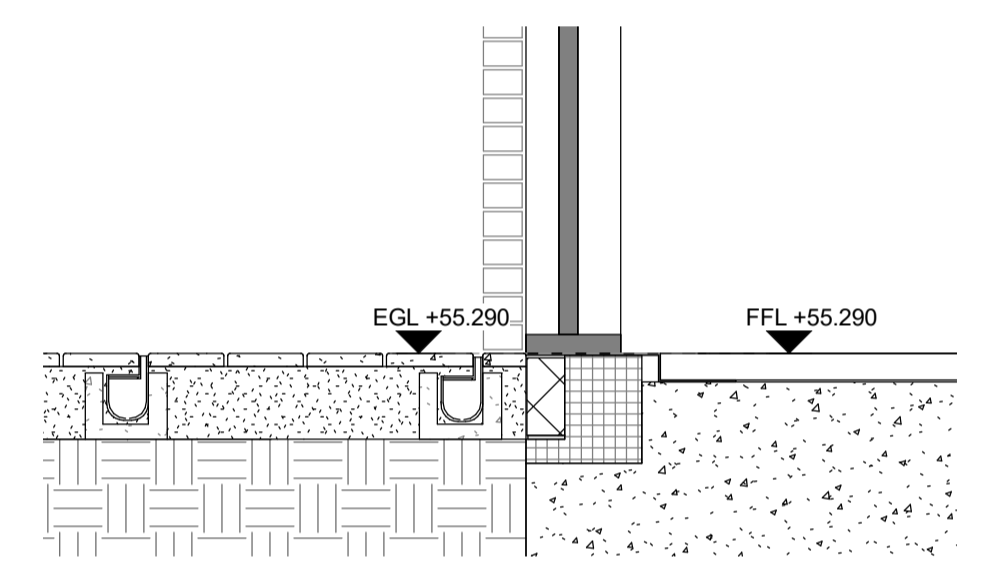


**2 West End Lane Threshold Section 2**  
1 : 20

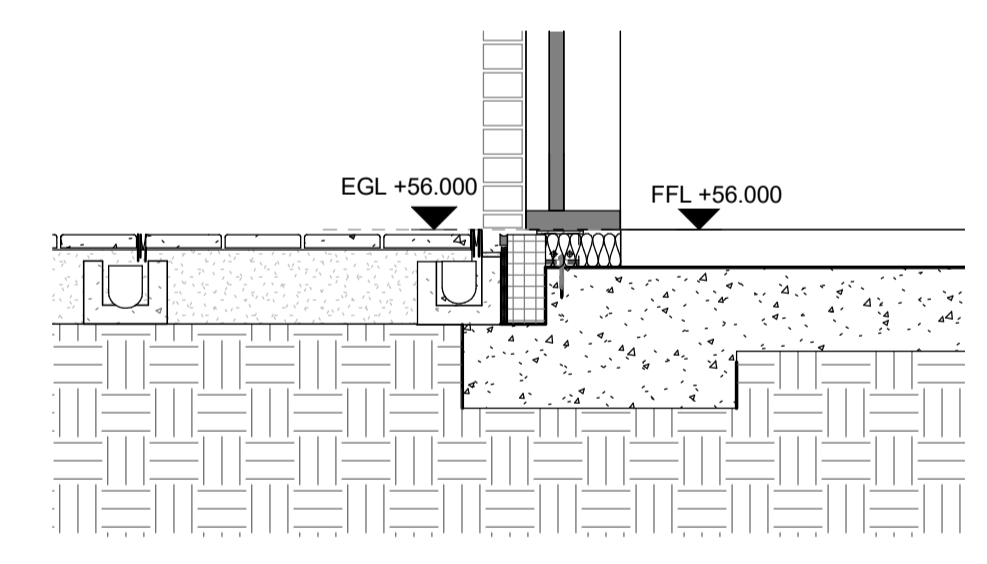


**3 West End Lane Threshold Section 3**  
1 : 20

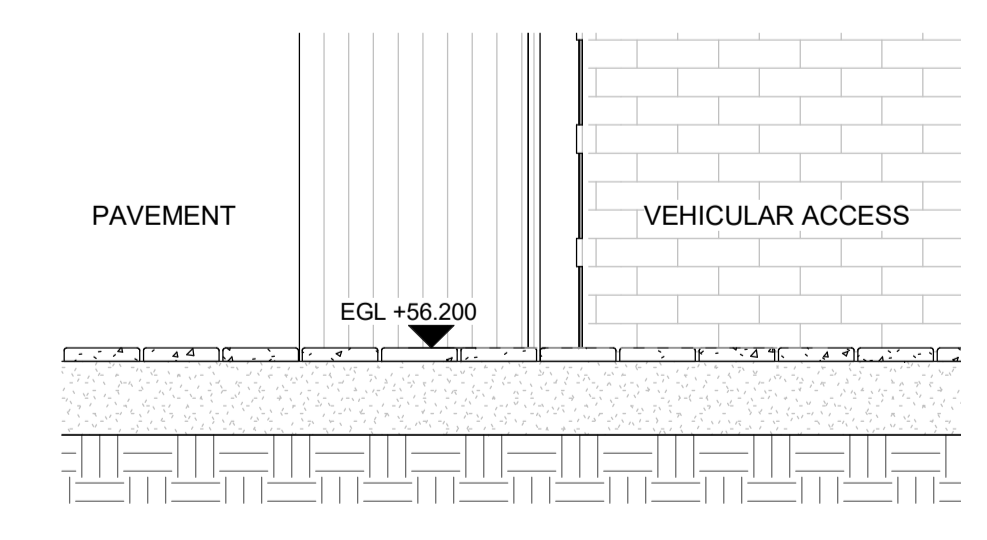

**4 West End Lane Threshold Section 4**  
1 : 20

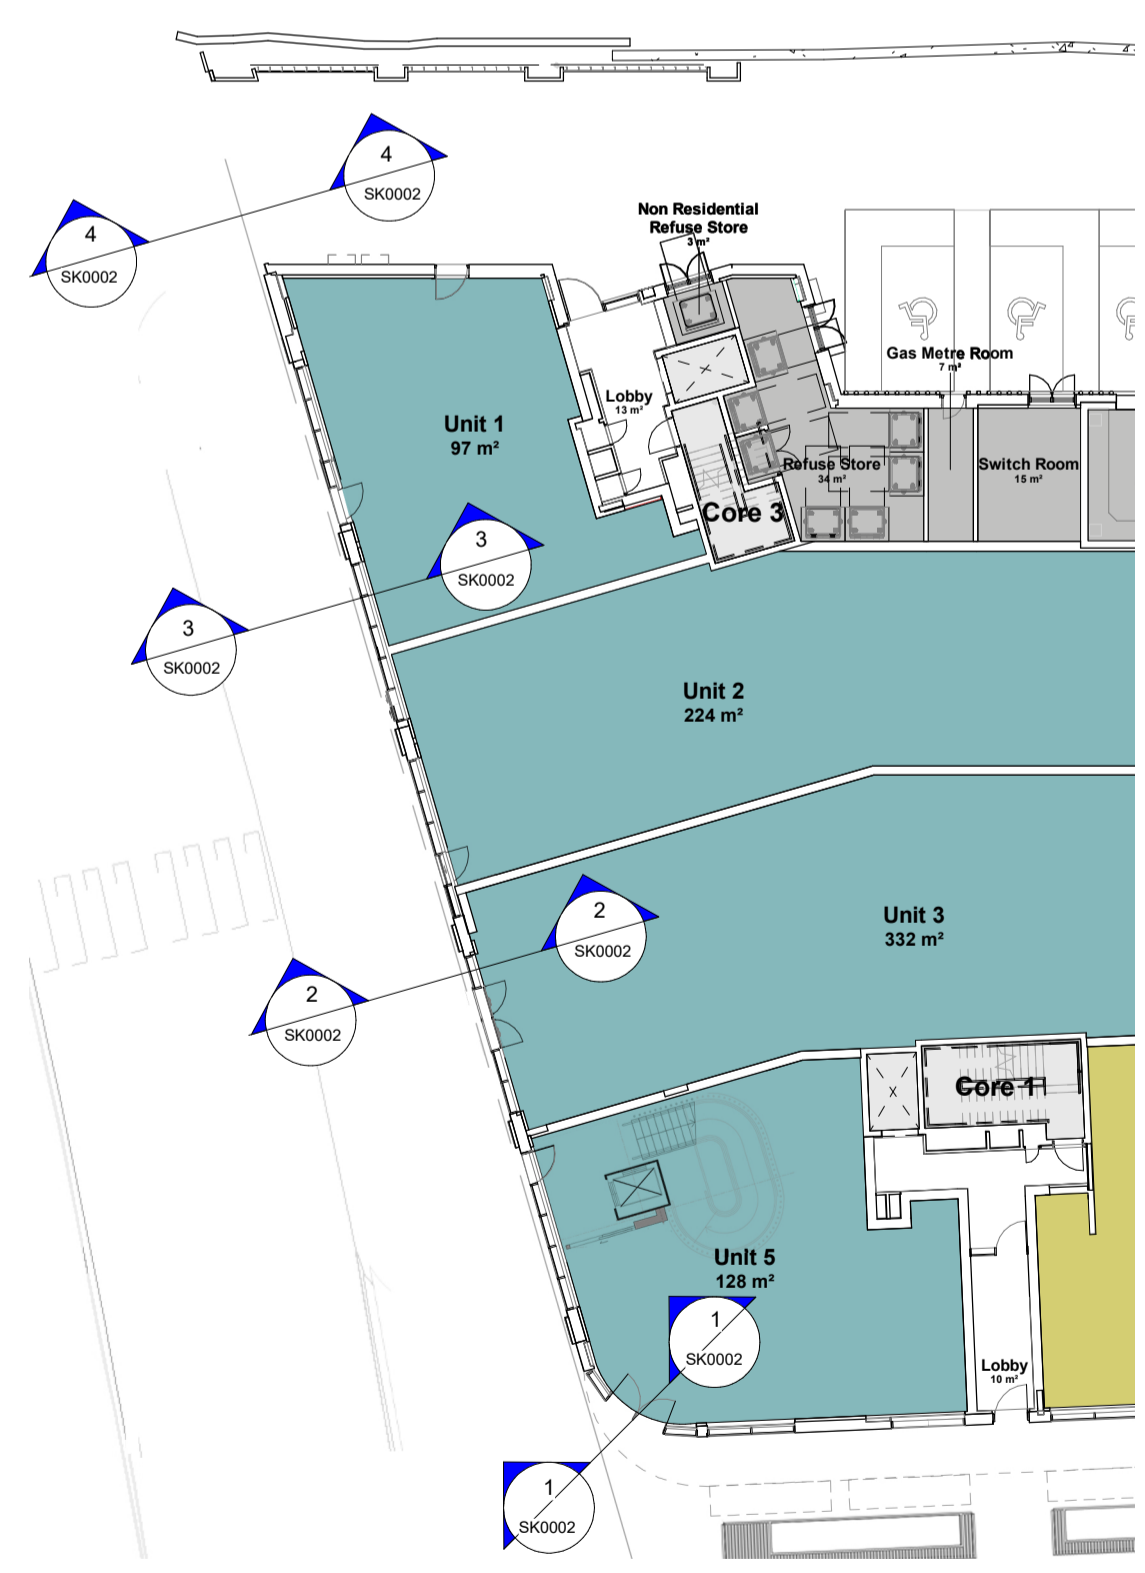

**5 00 - Ground Floor - Public Highway Thresholds**  
1 : 250

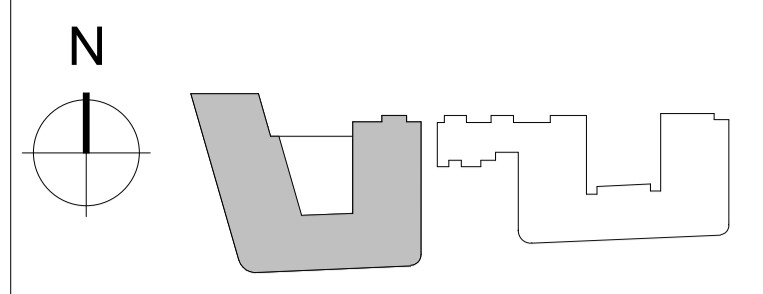

KEY PLAN

NOTES

THIS DRAWING MUST NOT BE SCALED.

ALL DIMENSIONS ARE TO BE VERIFIED AND CHECKED ON SITE. ANY DISCREPANCIES THAT ARE, OR BECOME APPARENT SHOULD BE REPORTED TO CHAPMAN TAYLOR.

AREAS INDICATED ARE APPROXIMATE GROSS INTERNAL AREA. THEY RELATE TO THE LIKELY AREAS OF THE BUILDING AT THE CURRENT STAGE OF DESIGN. ANY DECISIONS TO BE MADE ON THE BASIS OF THESE PREDICTIONS, WHETHER AS TO PROJECT VIABILITY, PRE-LETTING, LEASE AGREEMENTS, OR THE LIKE, SHOULD INCLUDE DUE ALLOWANCE FOR THE INCREASES AND DECREASES INHERENT IN THE DESIGN DEVELOPMENT AND BUILDING PROCESS.

© COPYRIGHT CHAPMAN TAYLOR 2020

REV	DATE	BY	DESCRIPTION	CHKD
P01	10.05.24	RP	(WB-212) FIRST ISSUE Planning Drawing Levels	SP



PROJECT  
**WEST END LANE**  
156 West End Lane  
West Hampstead  
London NW6 1SD



DRAWING TITLE  
**WEST BLOCK**  
West End Lane  
Boundary Threshold Details  
Scale As Indicated @ A1

INTERNAL JOB NO	ISSUE DATE	STATUS	DRAWN BY	CHECKED BY			
C340WEL	10.05.2024	PLANNING	RP	SP			
PROJECT NUMBER	ROLE	ORIGINATOR	TYPE	SERIES	LEVEL	SERIAL	REVISION
0001	A	CTA	SKE	98	00	5678	P01