



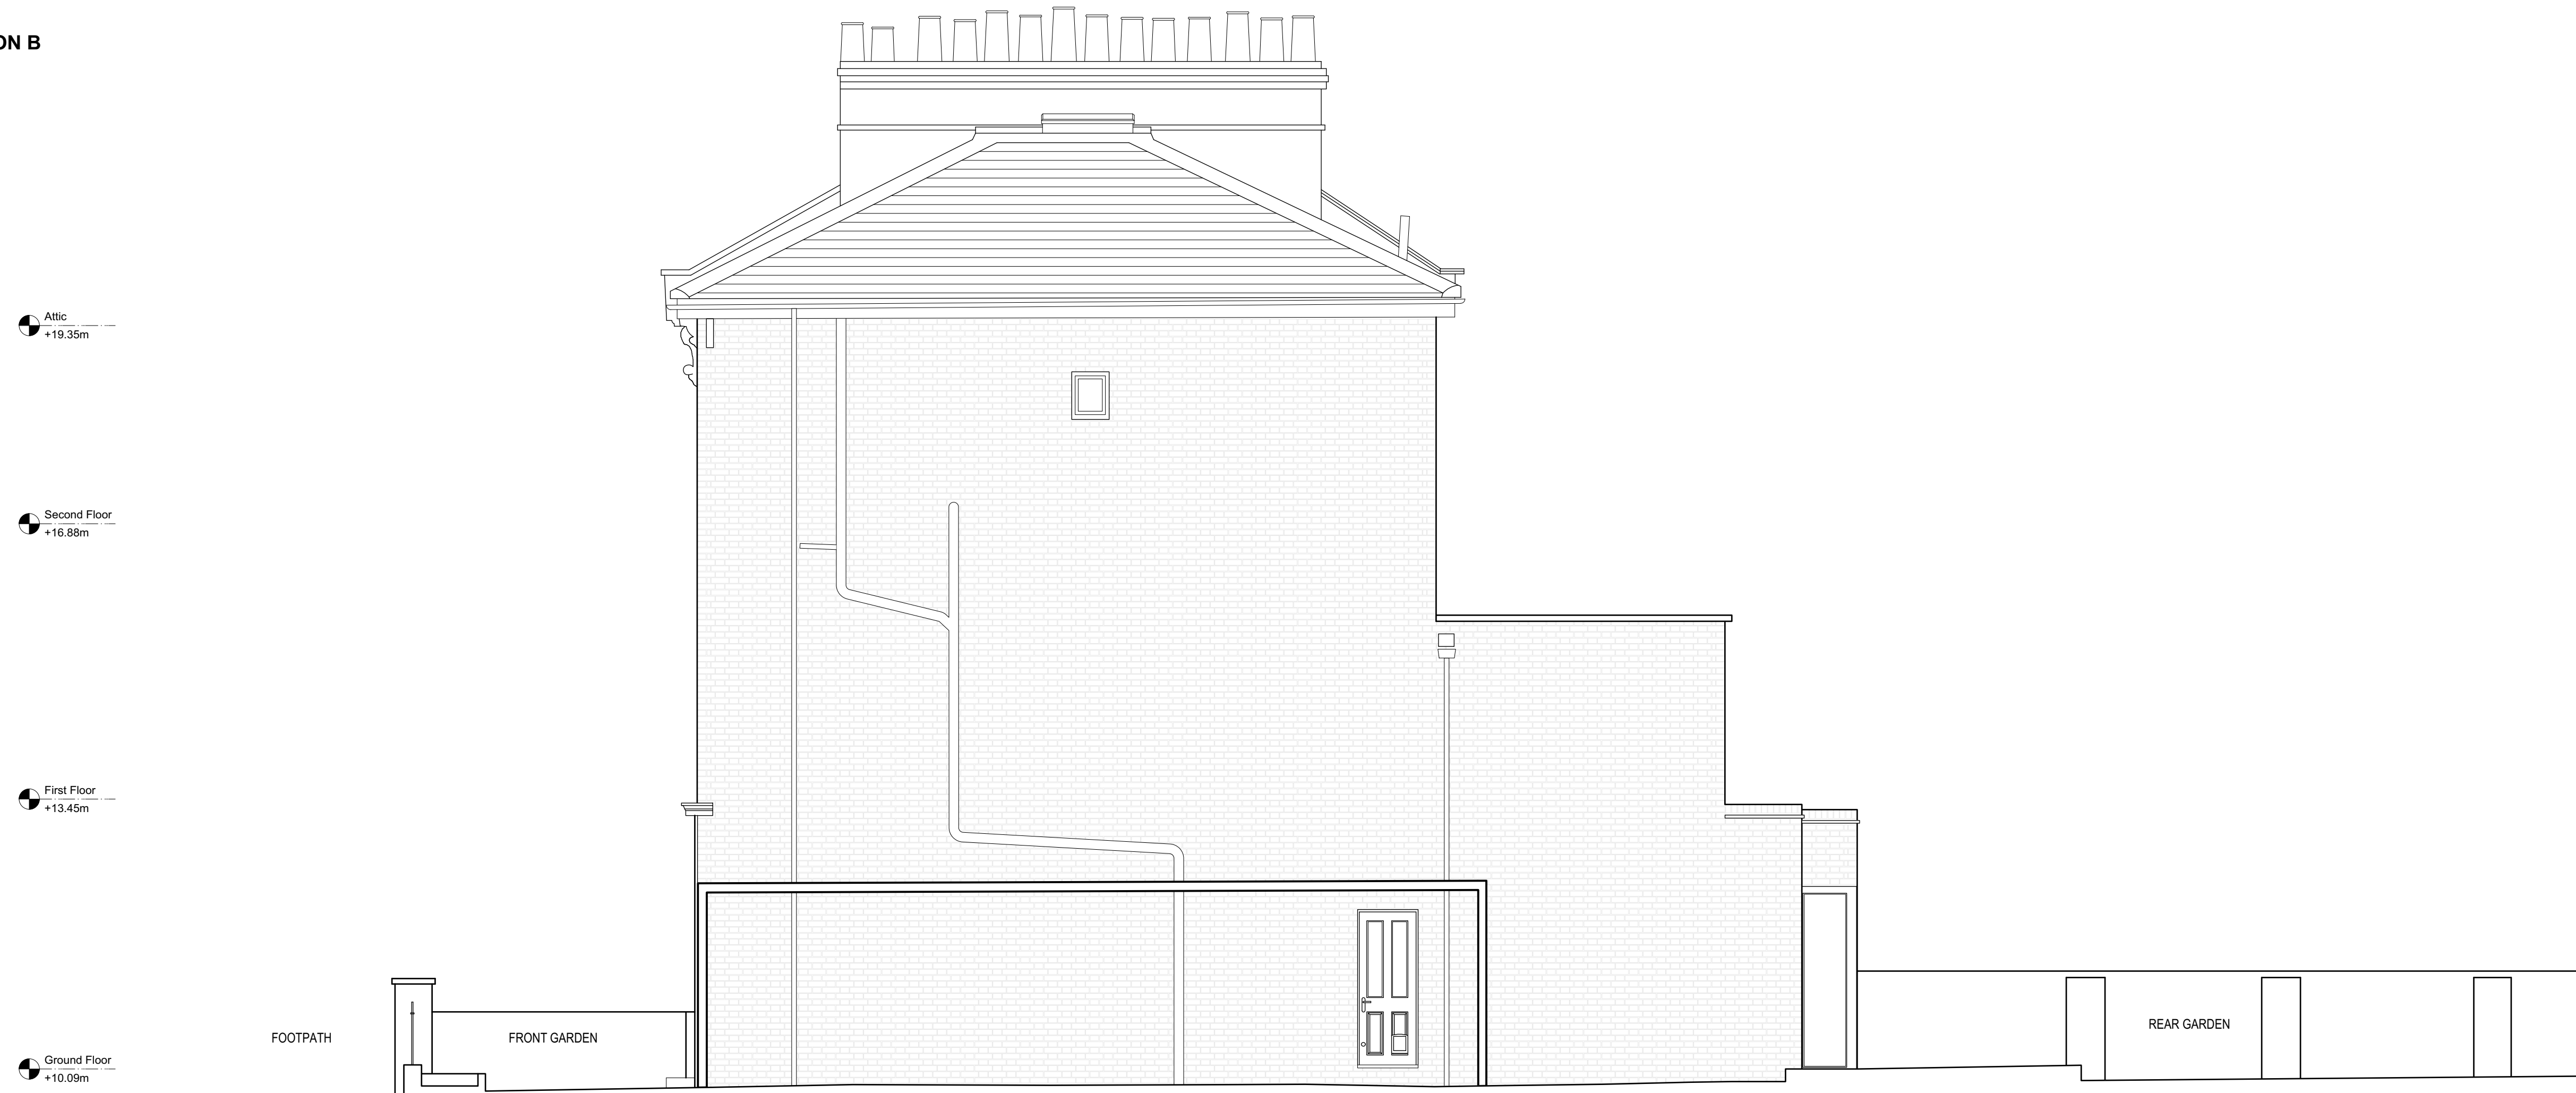

EXISTING SECTION B



EXISTING SECTION C

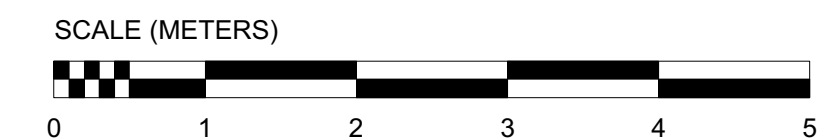

DATE	REVISION HISTORY	REV
------	------------------	-----

ADDRESS:

3 LAWFORD ROAD  
LONDON  
NW5 2LH

FIRST ISSUE DATE: 15/05/2024

SCALE: 1:50 @ A1  
1:100 @ A3

DOCUMENT NUMBER: PL-006

REVISION: /

DRAWING TITLE:

EXISTING SECTIONS  
B AND C