
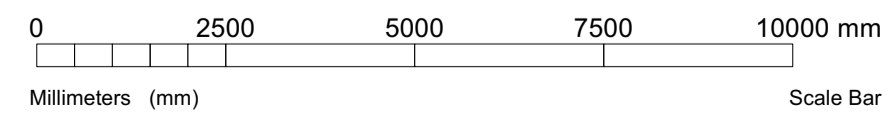


**KEY:**  
 SITE OUTLINE - - - - -

**DISCLAIMER:**  
 DO NOT SCALE FROM THESE DRAWINGS. FOR ACCURACY ALL DIMENSIONS AND SPECIFICATIONS MUST BE CONFIRMED AT THE SITE AND WITH RELEVANT TECHNICAL DRAWINGS.  
 TO BE READ IN CONJUNCTION WITH STRUCTURAL ENGINEER'S DRAWINGS AND SPECIFICATIONS.  
 TO BE READ IN CONJUNCTION WITH ALL CONSULTANT DRAWINGS AND SPECIFICATIONS.  
 ANY DISCREPANCY BETWEEN DRAWINGS AND DIMENSION ON SITE ARE TO BE BROUGHT TO THE ATTENTION OF THE ARCHITECT PRIOR TO CONSTRUCTION.

2023 © CHARLES TASHIMA ARCHITECTURE. ALL RIGHTS RESERVED.  
 NO INFORMATION OR DESIGN CONTAINED WITHIN THIS DOCUMENT SHOULD BE COPIED OR REPRODUCED WITHOUT THE CONSENT OF CHARLES TASHIMA ARCHITECTURE.

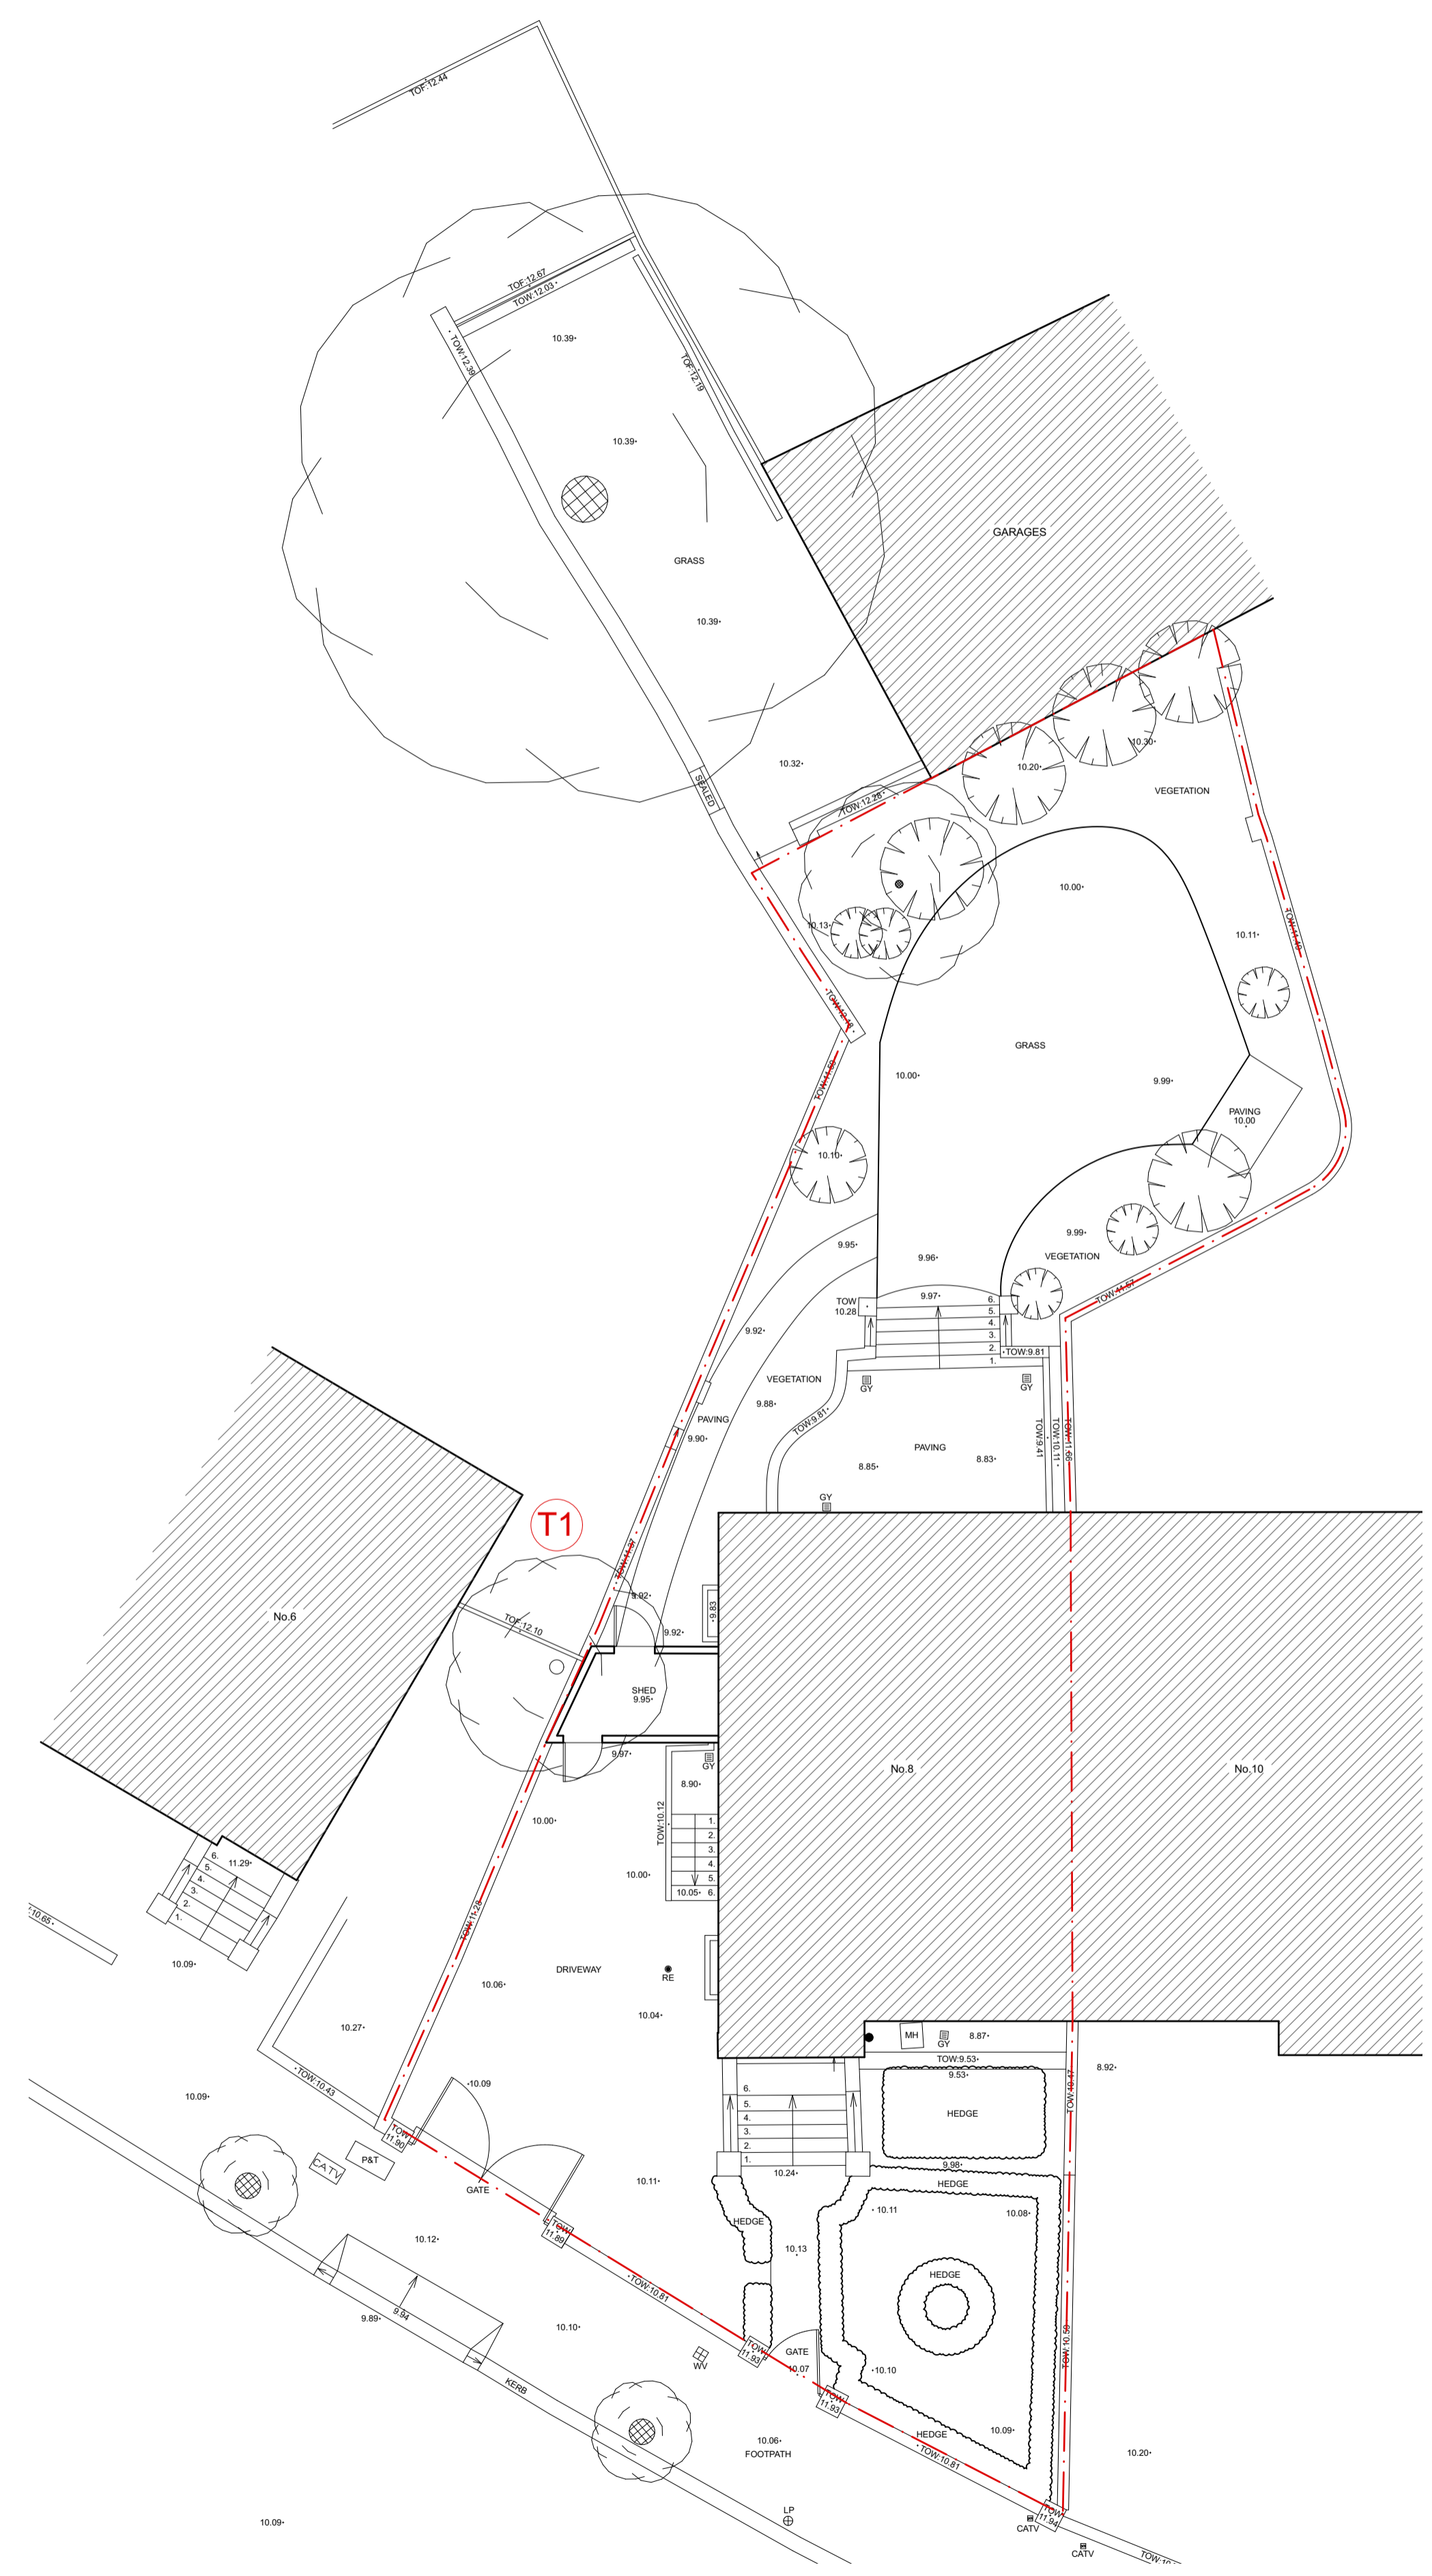

REV.	DATE	ISSUE NOTES

**PLANNING**

<b>PROJECT:</b> 8 DARTMOUTH PARK ROAD, LONDON, NW5 1SU	
PROJECT NUMBER:	1136
PROJECT STAGE:	PLANNING
ISSUE DATE:	DECEMBER 2023
SCALE:	1:100 @ A1 1:200 @ A3
DOCUMENT NUMBER:	PL003
REVISION:	

<b>SUBJECT:</b> <b>EXISTING - SITE PLAN</b>	
CLIENT:	OLIVIA WAREHAM & ALEXANDER COFFEY
<b>CHARLES TASHIMA ARCHITECTURE</b>	
Unit 6, Bernwell Studios, 11-13 Bernwell Road London, N7 7BL	
Phone: 44(0) 207 281 2351 Email: info@charlestashima.co.uk Website: www.charlestashima.co.uk	