


KEY:

- Walls to be removed
- Element in elevation to be removed

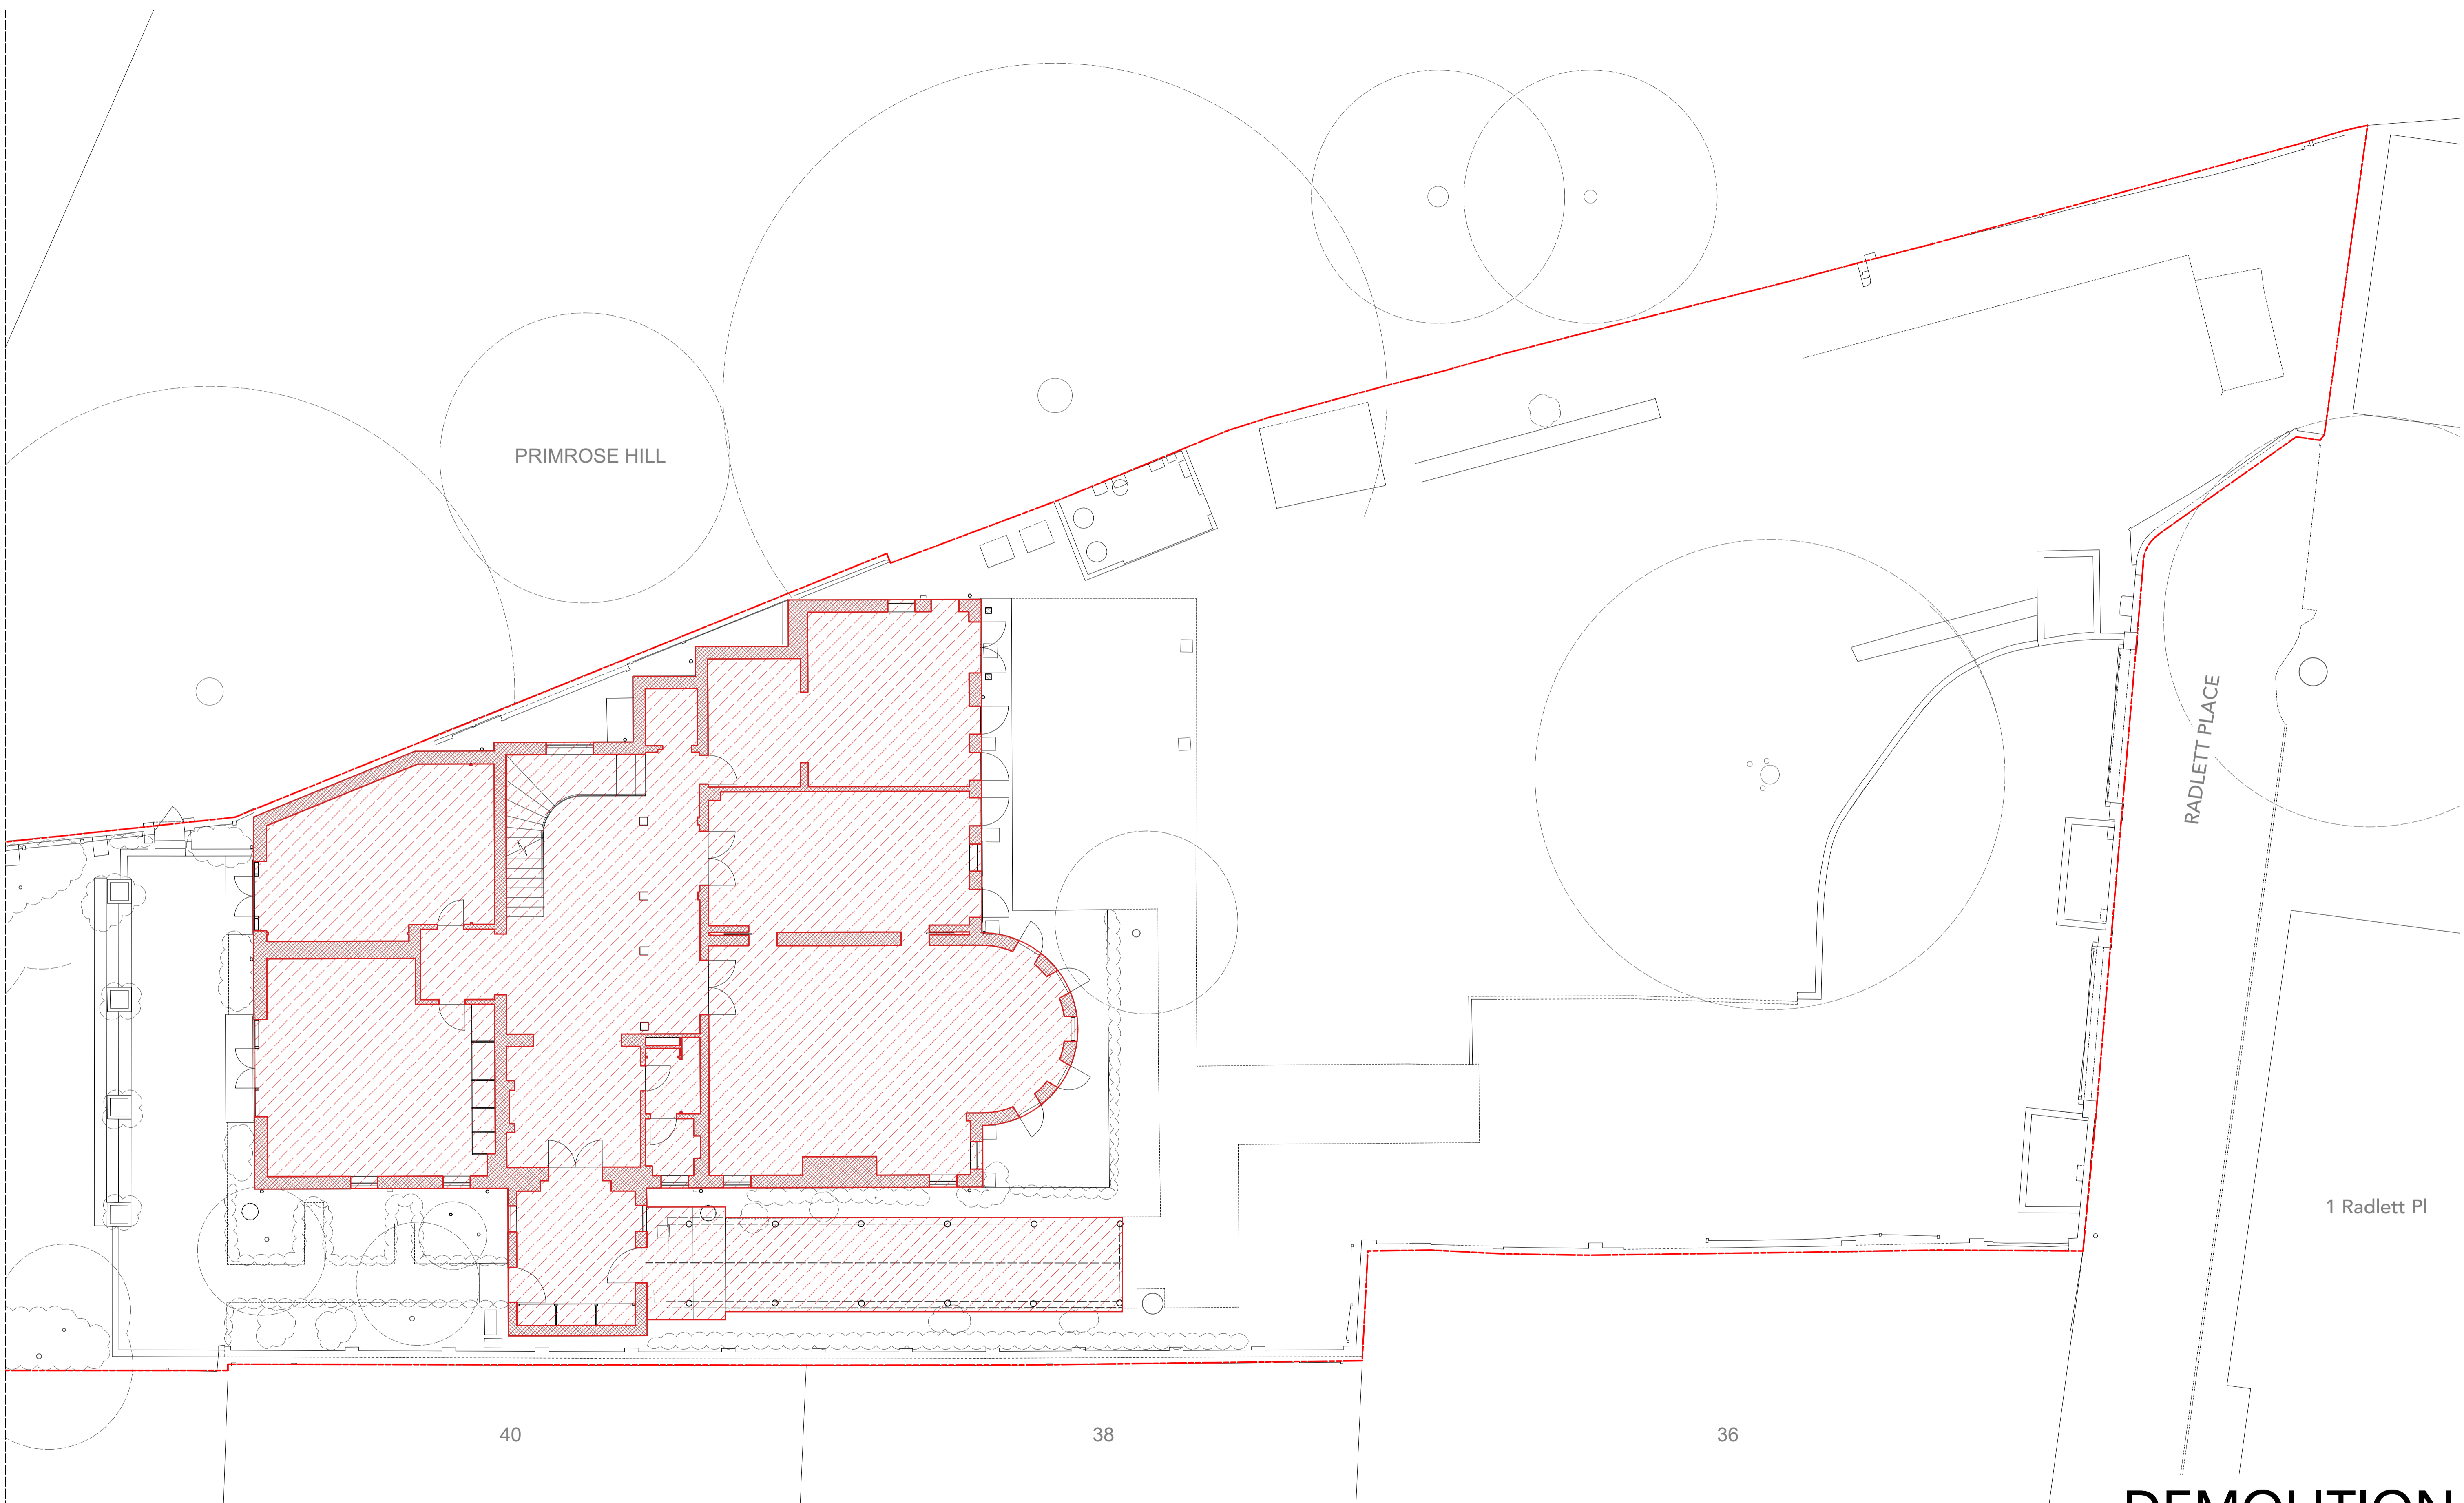

40

38

36


1 Radlett Pl

RADLETT PLACE

PRIMROSE HILL

DEMOLITION

201 Demolition Plan Existing Ground Floor
Scale - 1:100@A1, 1:200@A3

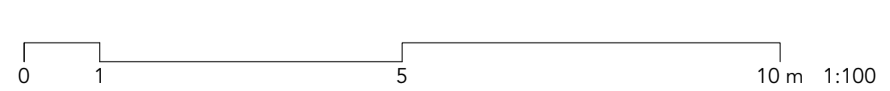


PLANNING

Project Radlett House	Drawing Title Demolition Plan Existing Ground Floor	RUNDELL ASSOCIATES Architectural & Design 12 Salem Rd, London W2 4DL +44 (0)207 483 8360 info@runnellassociates.com runnellassociates.com
Client Private	Date 19/04/2024	Rev. A
Structural Engineer -	Scale 1:100@A1, 1:200@A3	Job No. 4306
Services Engineer -	Quantity Surveyor -	Drawn Checked
<p>DO NOT SCALE FROM THE DRAWING. ALL DIMENSIONS ARE IN MM AND INDICATIVE ONLY © RUNDELL & ASSOCIATES LTD.</p>		<p>Drawn Checked</p>

Proj No. P2_201


KEY:

- Walls to be removed
- Element in elevation to be removed

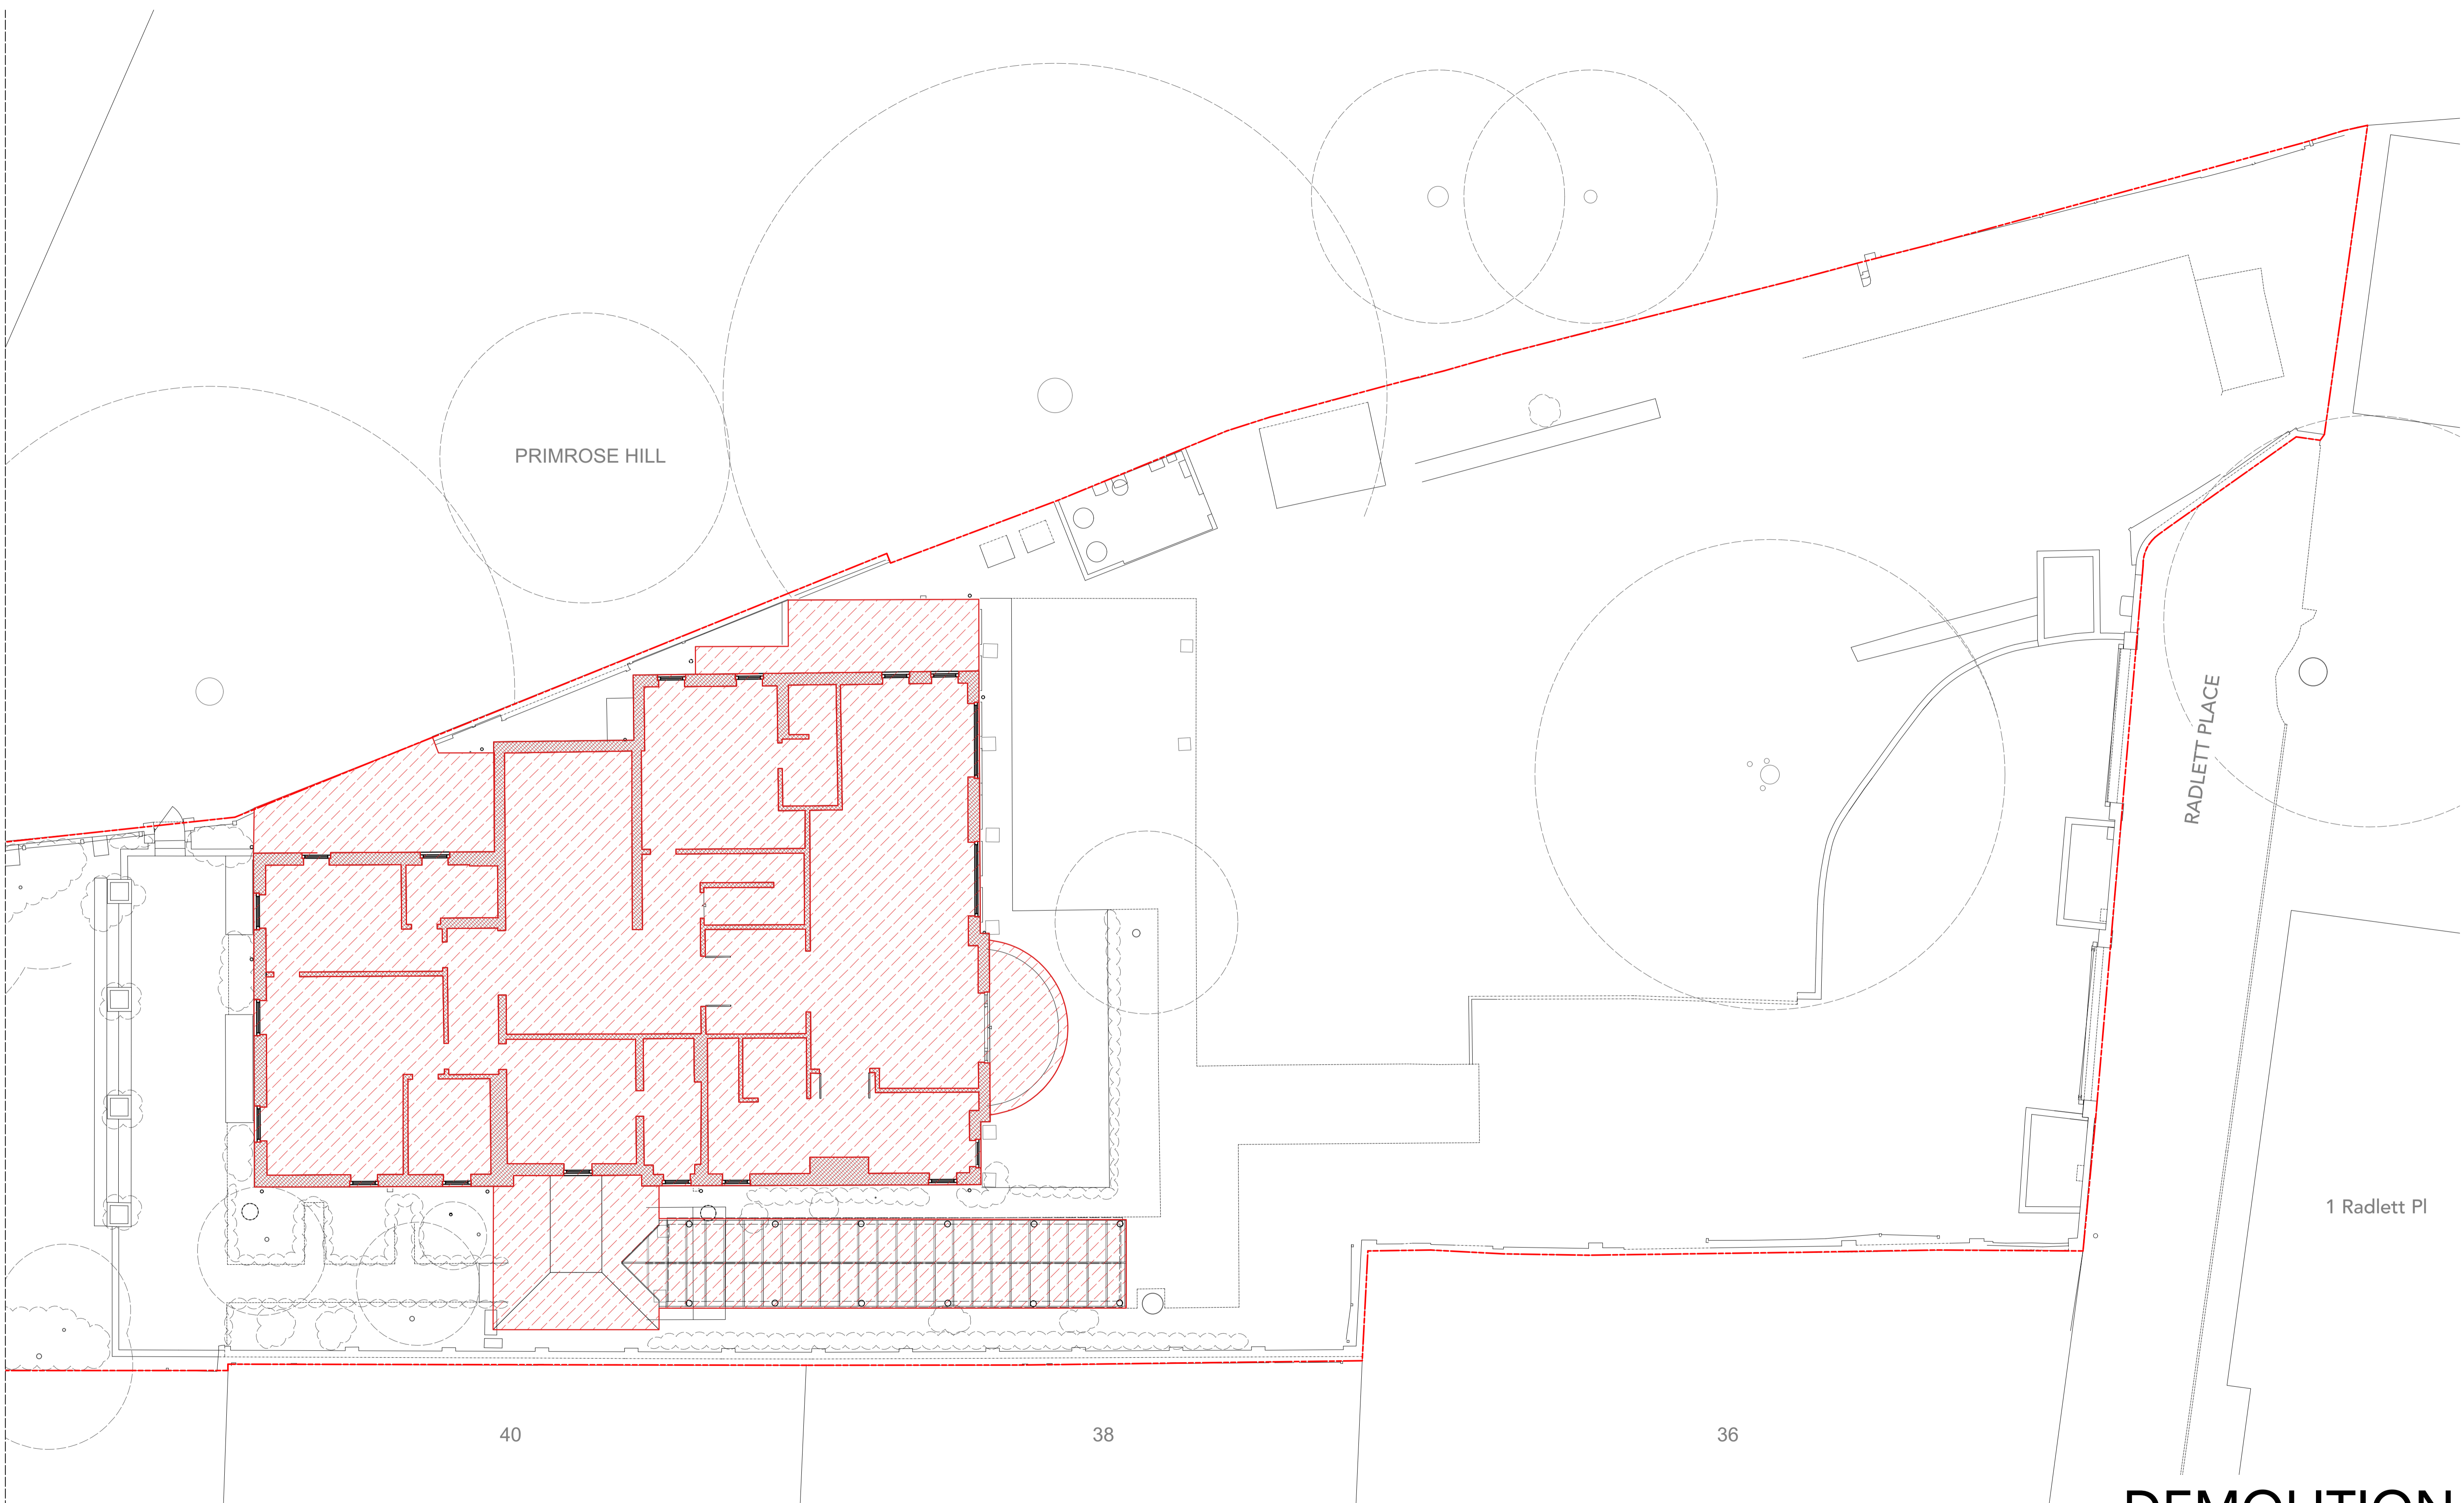




DEMOLITION

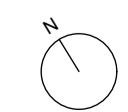202 Demolition Plan Existing First Floor
 Scale - 1:100@A1, 1:200@A3



Project		Drawing Title		RUNDELL ASSOCIATES	
Radlett House	Private	Demolition Plan	Existing First Floor	Architectural & Design 12 Salem Rd, London W2 4DL +44 (0)207 483 8360 info@runnellassociates.com runnellassociates.com	
Structural Engineer	-	Date	19/04/2024	Rev.	A
Services Engineer	-	Scale	1:100@A1, 1:200@A3	Drawn	P2_202
Quantity Surveyor	-	Job no.	4306	Checked	
DO NOT SCALE FROM THE DRAWING. ALL DIMENSIONS ARE IN MM AND INDICATIVE ONLY © RUNDELL & ASSOCIATES LTD.					

KEY:
 Walls to be removed
 Element in elevation to be removed

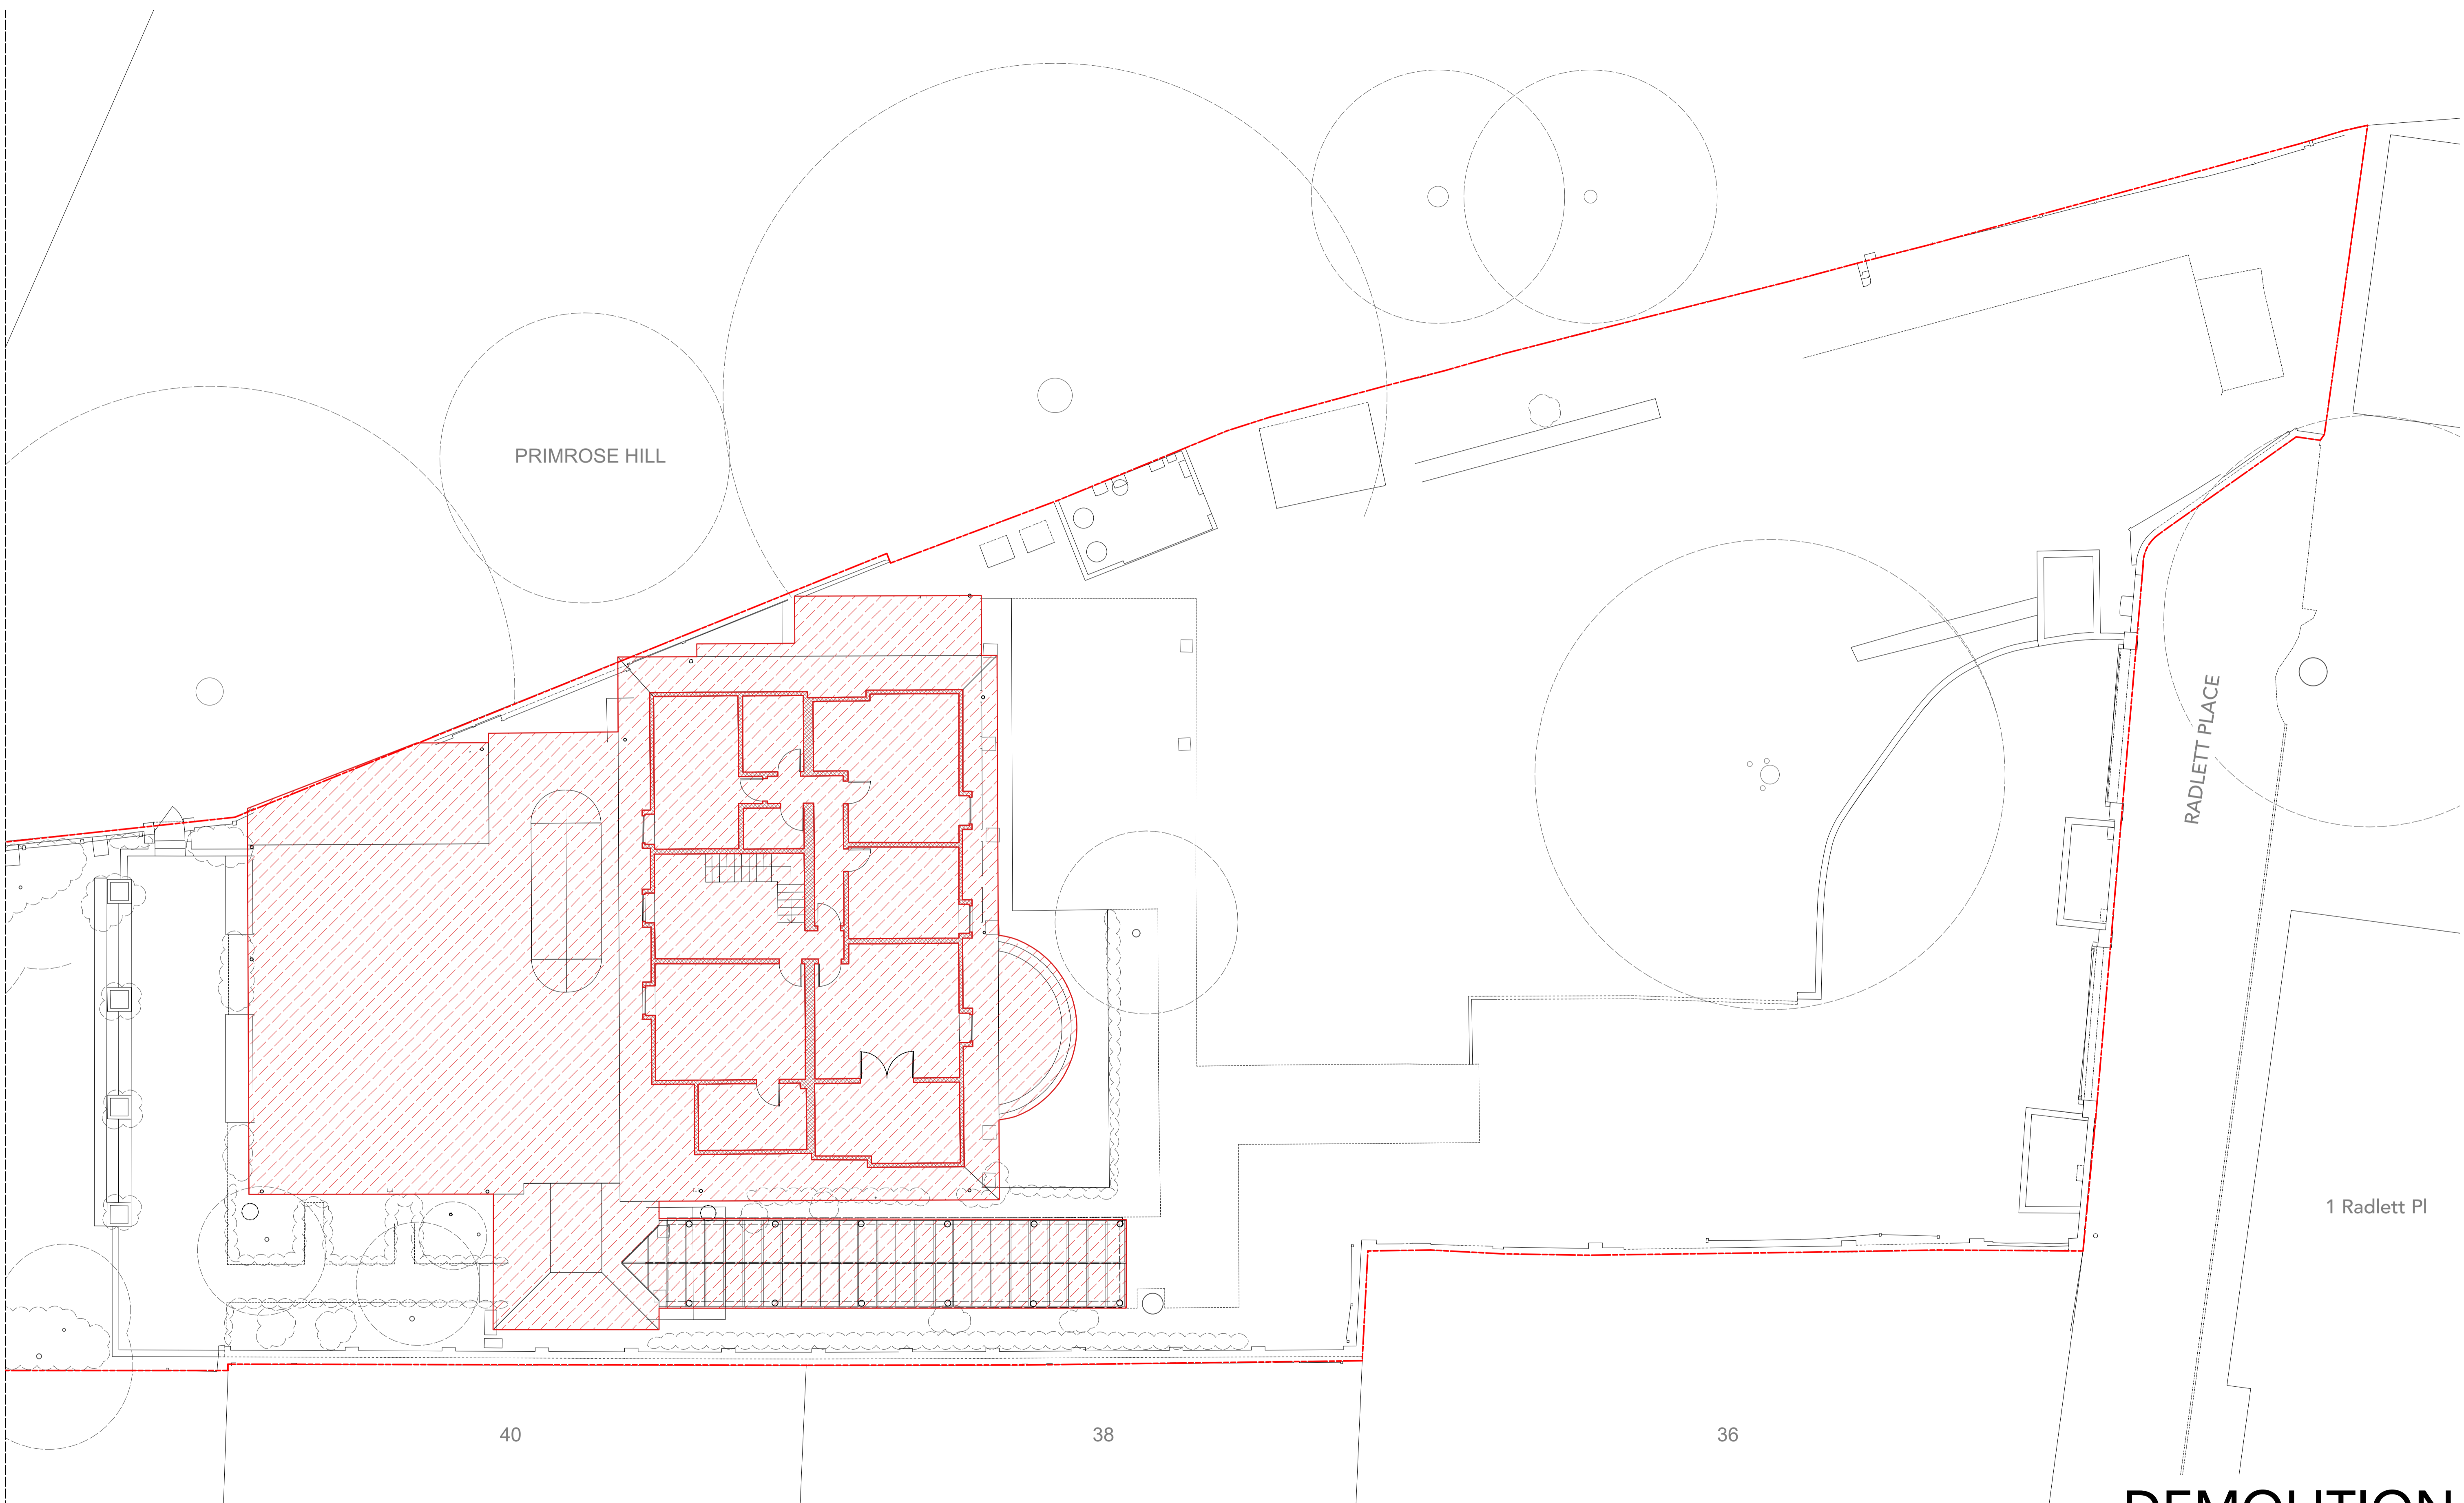

40


38

36

1 Radlett Pl

DEMOLITION

203 Demolition Plan Existing Second Floor
 Scale - 1:100@A1, 1:200@A3

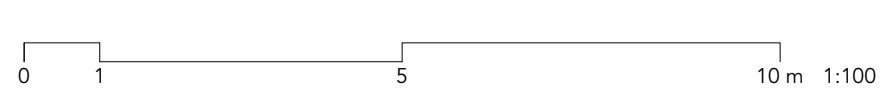


PLANNING


Project Radlett House	Drawing Title Demolition Plan Existing Second Floor	RUNDELL ASSOCIATES Architectural & Design 12 Salem Rd, London W2 4DL +44 (0)207 483 8360 info@runnellassociates.com runnellassociates.com
Client Private	Date 19/04/2024	Rev. A
Structural Engineer -	Scale 1:100@A1, 1:200@A3	Job No. 4306
Services Engineer -	Quantity Surveyor -	Drawn Checked
<p>DO NOT SCALE FROM THE DRAWING. ALL DIMENSIONS ARE IN MM AND INDICATIVE ONLY © RUNDELL & ASSOCIATES LTD.</p>		<p>Job No. P2_203</p>

KEY:

- Walls to be removed
- Element in elevation to be removed

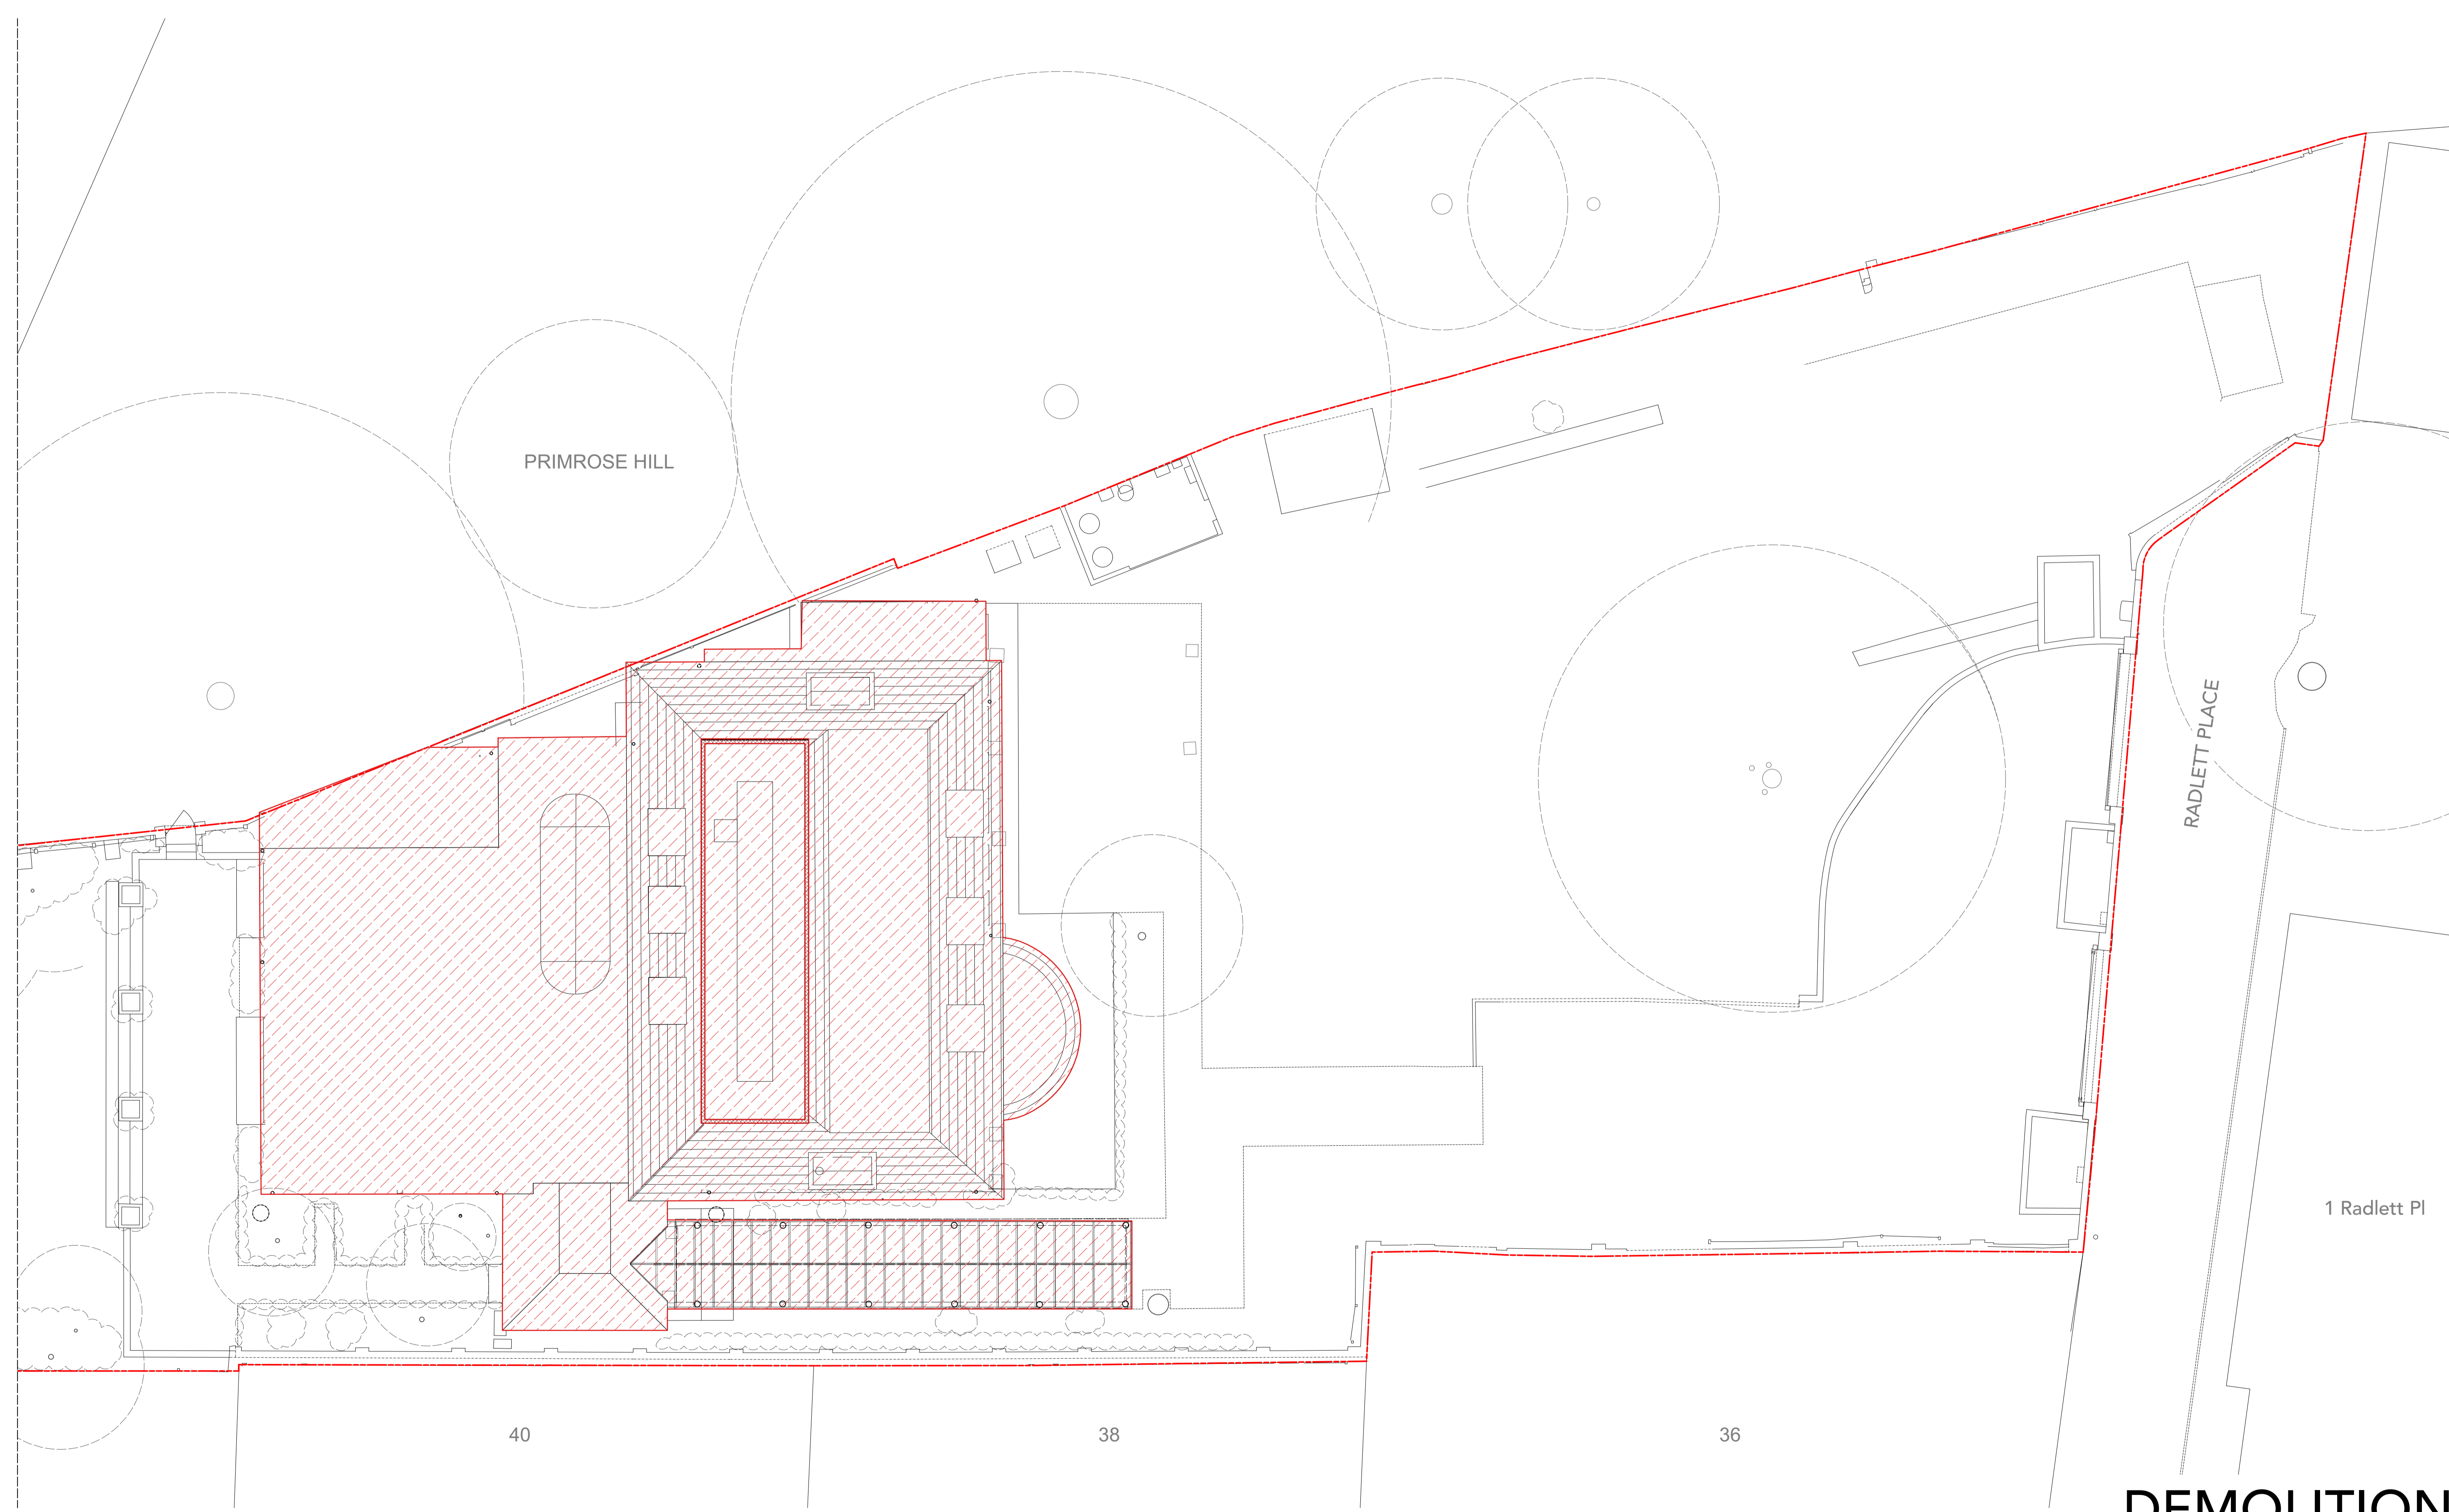

204 Demolition Plan Existing Attic
 Scale - 1:100@A1, 1:200@A3

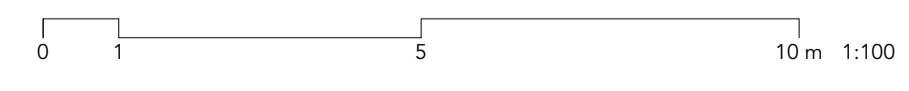

DEMOLITION

PLANNING

Project Radlett House	Drawing Title Demolition Plan Existing Attic	RUNDELL ASSOCIATES Architectural & Design 12 Salem Rd, London W2 4DL +44 (0)207 483 8360 info@run-dellassociates.com run-dellassociates.com
Client Private	Date 19/04/2024	Rev. A
Structural Engineer -	Scale 1:100@A1, 1:200@A3	Drawn Checked
Services Engineer -	Job No. 4306	Drawn Checked
Quantity Surveyor -		
DO NOT SCALE FROM THE DRAWING. ALL DIMENSIONS ARE IN MM AND INDICATIVE ONLY © RUNDELL & ASSOCIATES LTD.		Deg No. P2_204

1 Radlett Pl



RADLETT PLACE


PRIMROSE HILL

40


38

36

KEY:
 Walls to be removed
 Element in elevation to be removed

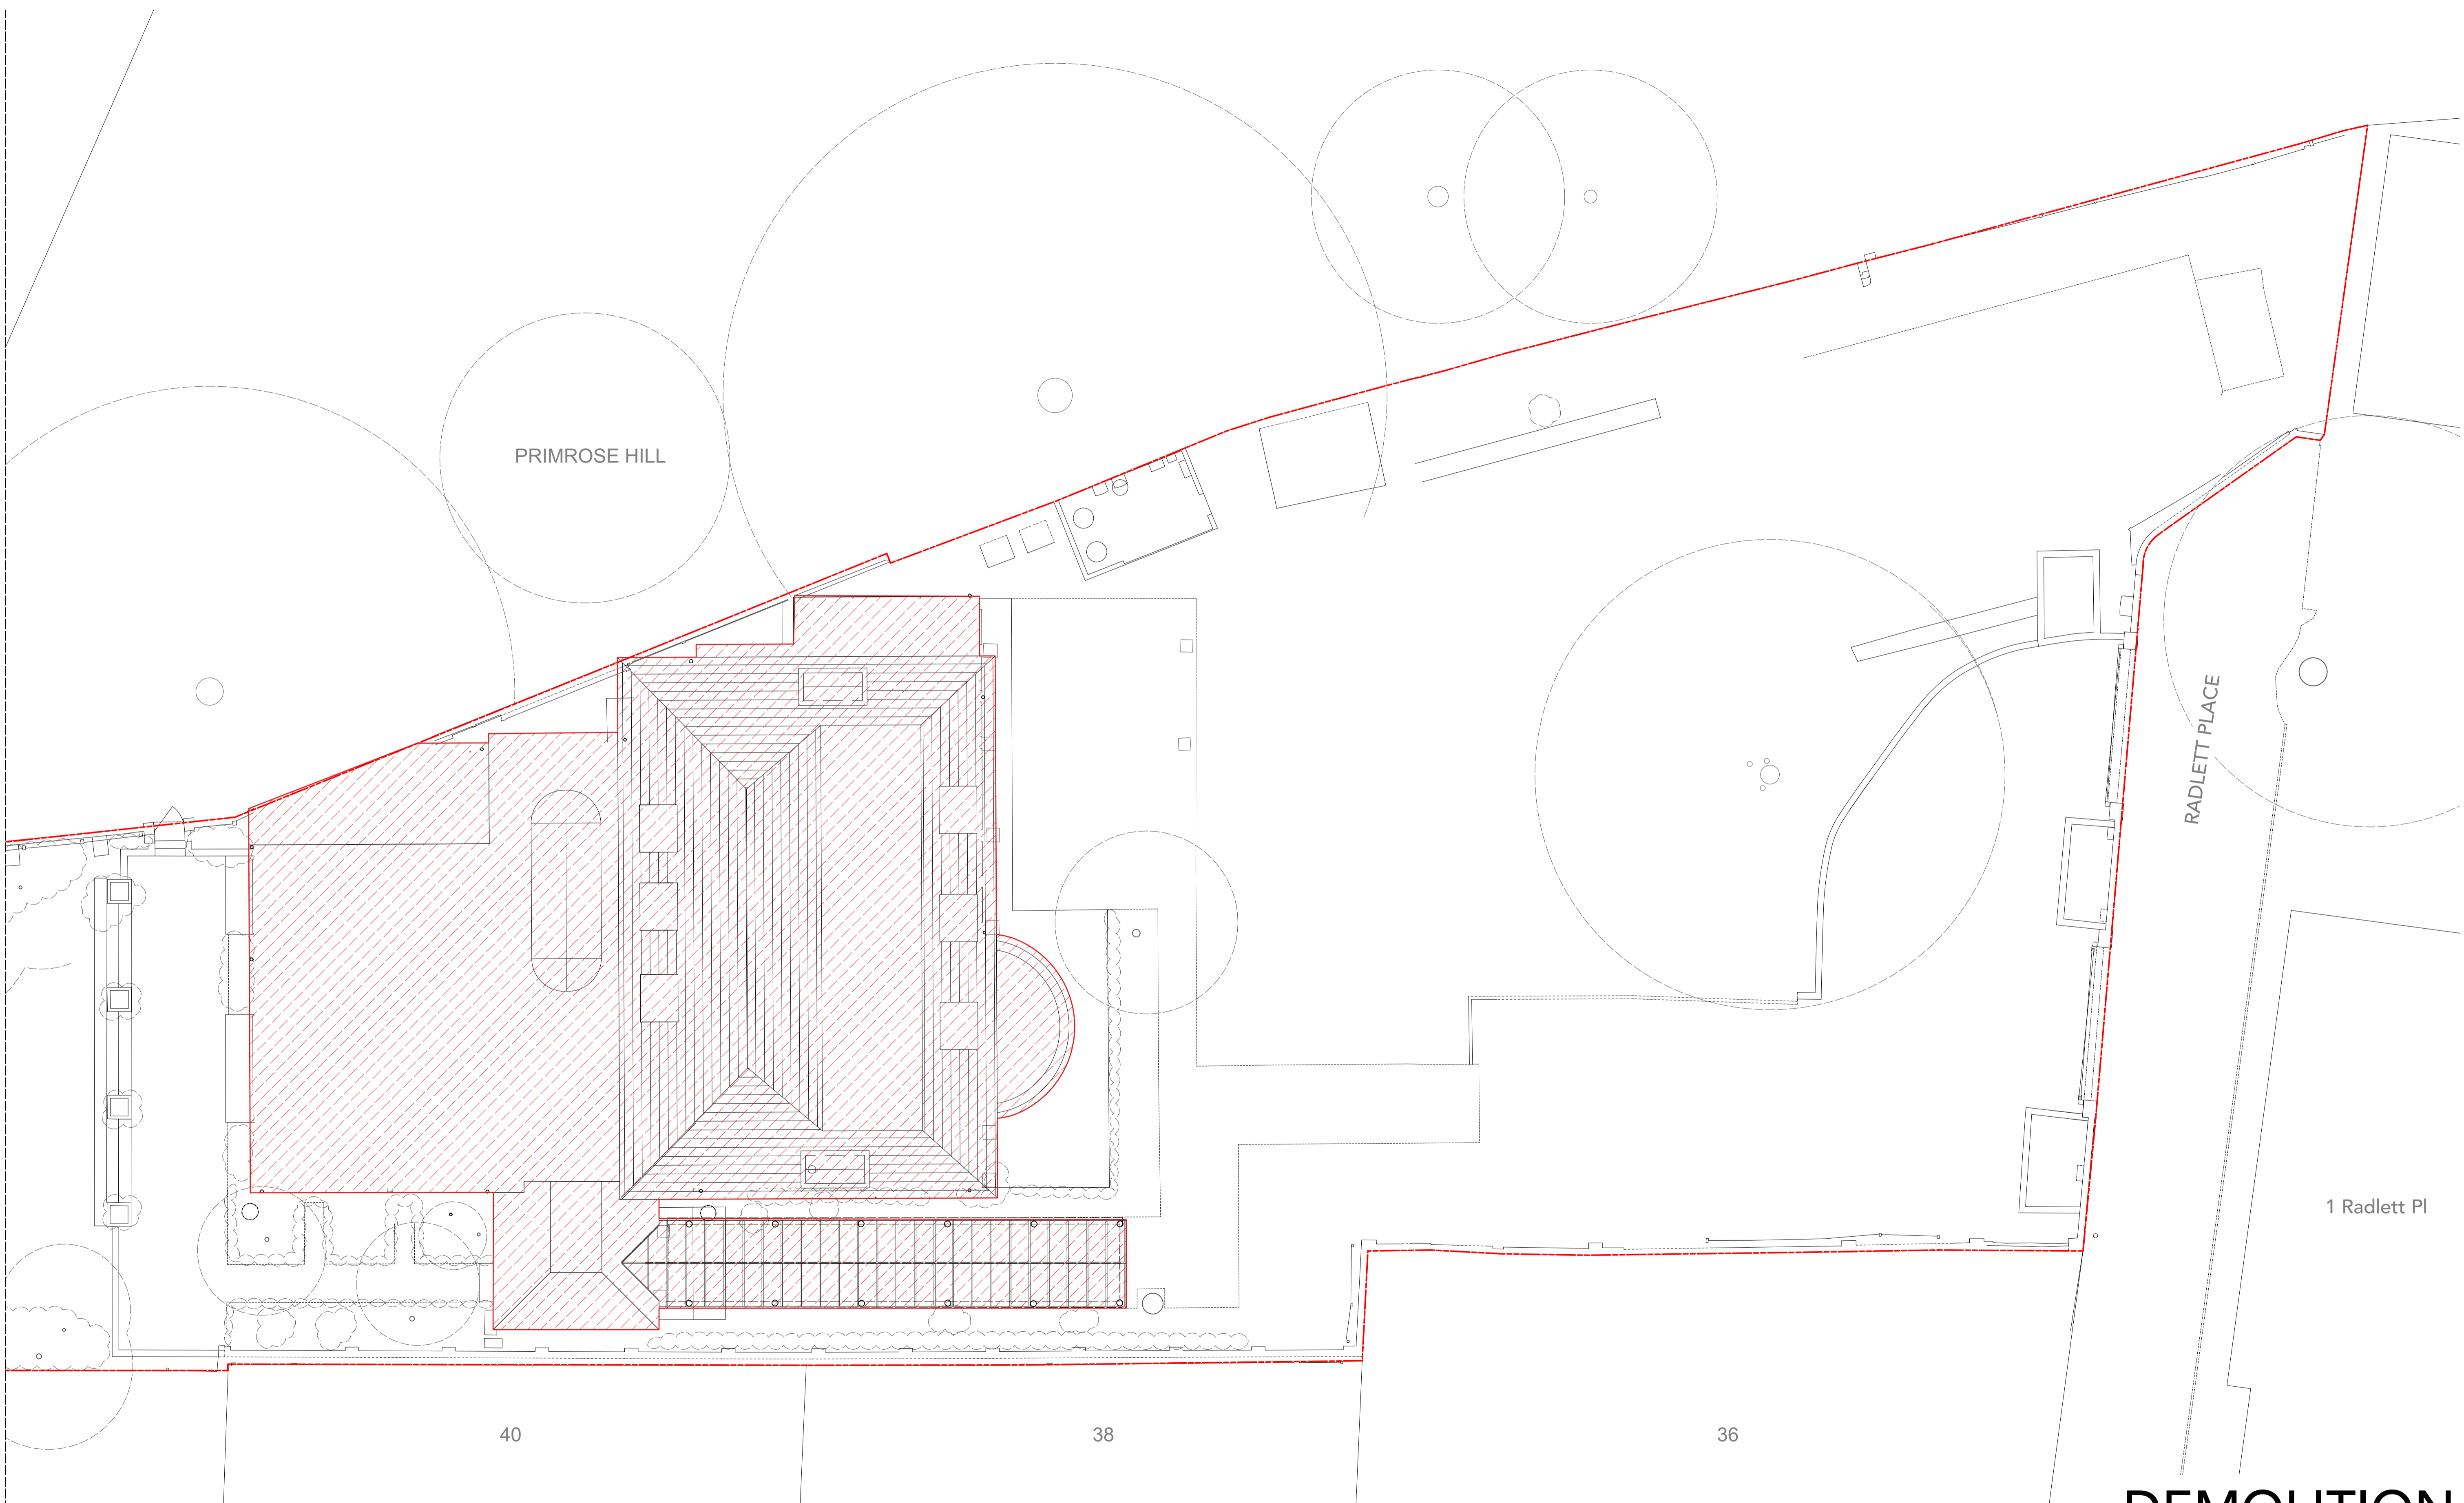

205 Demolition Plan Existing Roof
 Scale - 1:100@A1, 1:200@A3

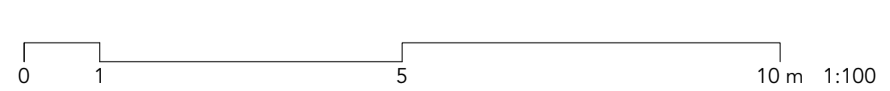

DEMOLITION

PLANNING

Project Radlett House	Drawing Title Demolition Plan Existing Roof	RUNDELL ASSOCIATES Architectural & Design 12 Salem Rd, London W2 4DL +44 (0)207 483 8360 info@runnellassociates.com runnellassociates.com
Client Private	Date 19/04/2024	Rev. A
Structural Engineer -	Scale 1:100@A1, 1:200@A3	Drawn Checked
Services Engineer -	Job no. 4306	Drawn Checked
Quantity Surveyor -		
DO NOT SCALE FROM THE DRAWING. ALL DIMENSIONS ARE IN MM AND INDICATIVE ONLY © RUNDELL & ASSOCIATES LTD.		P2_205 <small>Rev. A</small>