
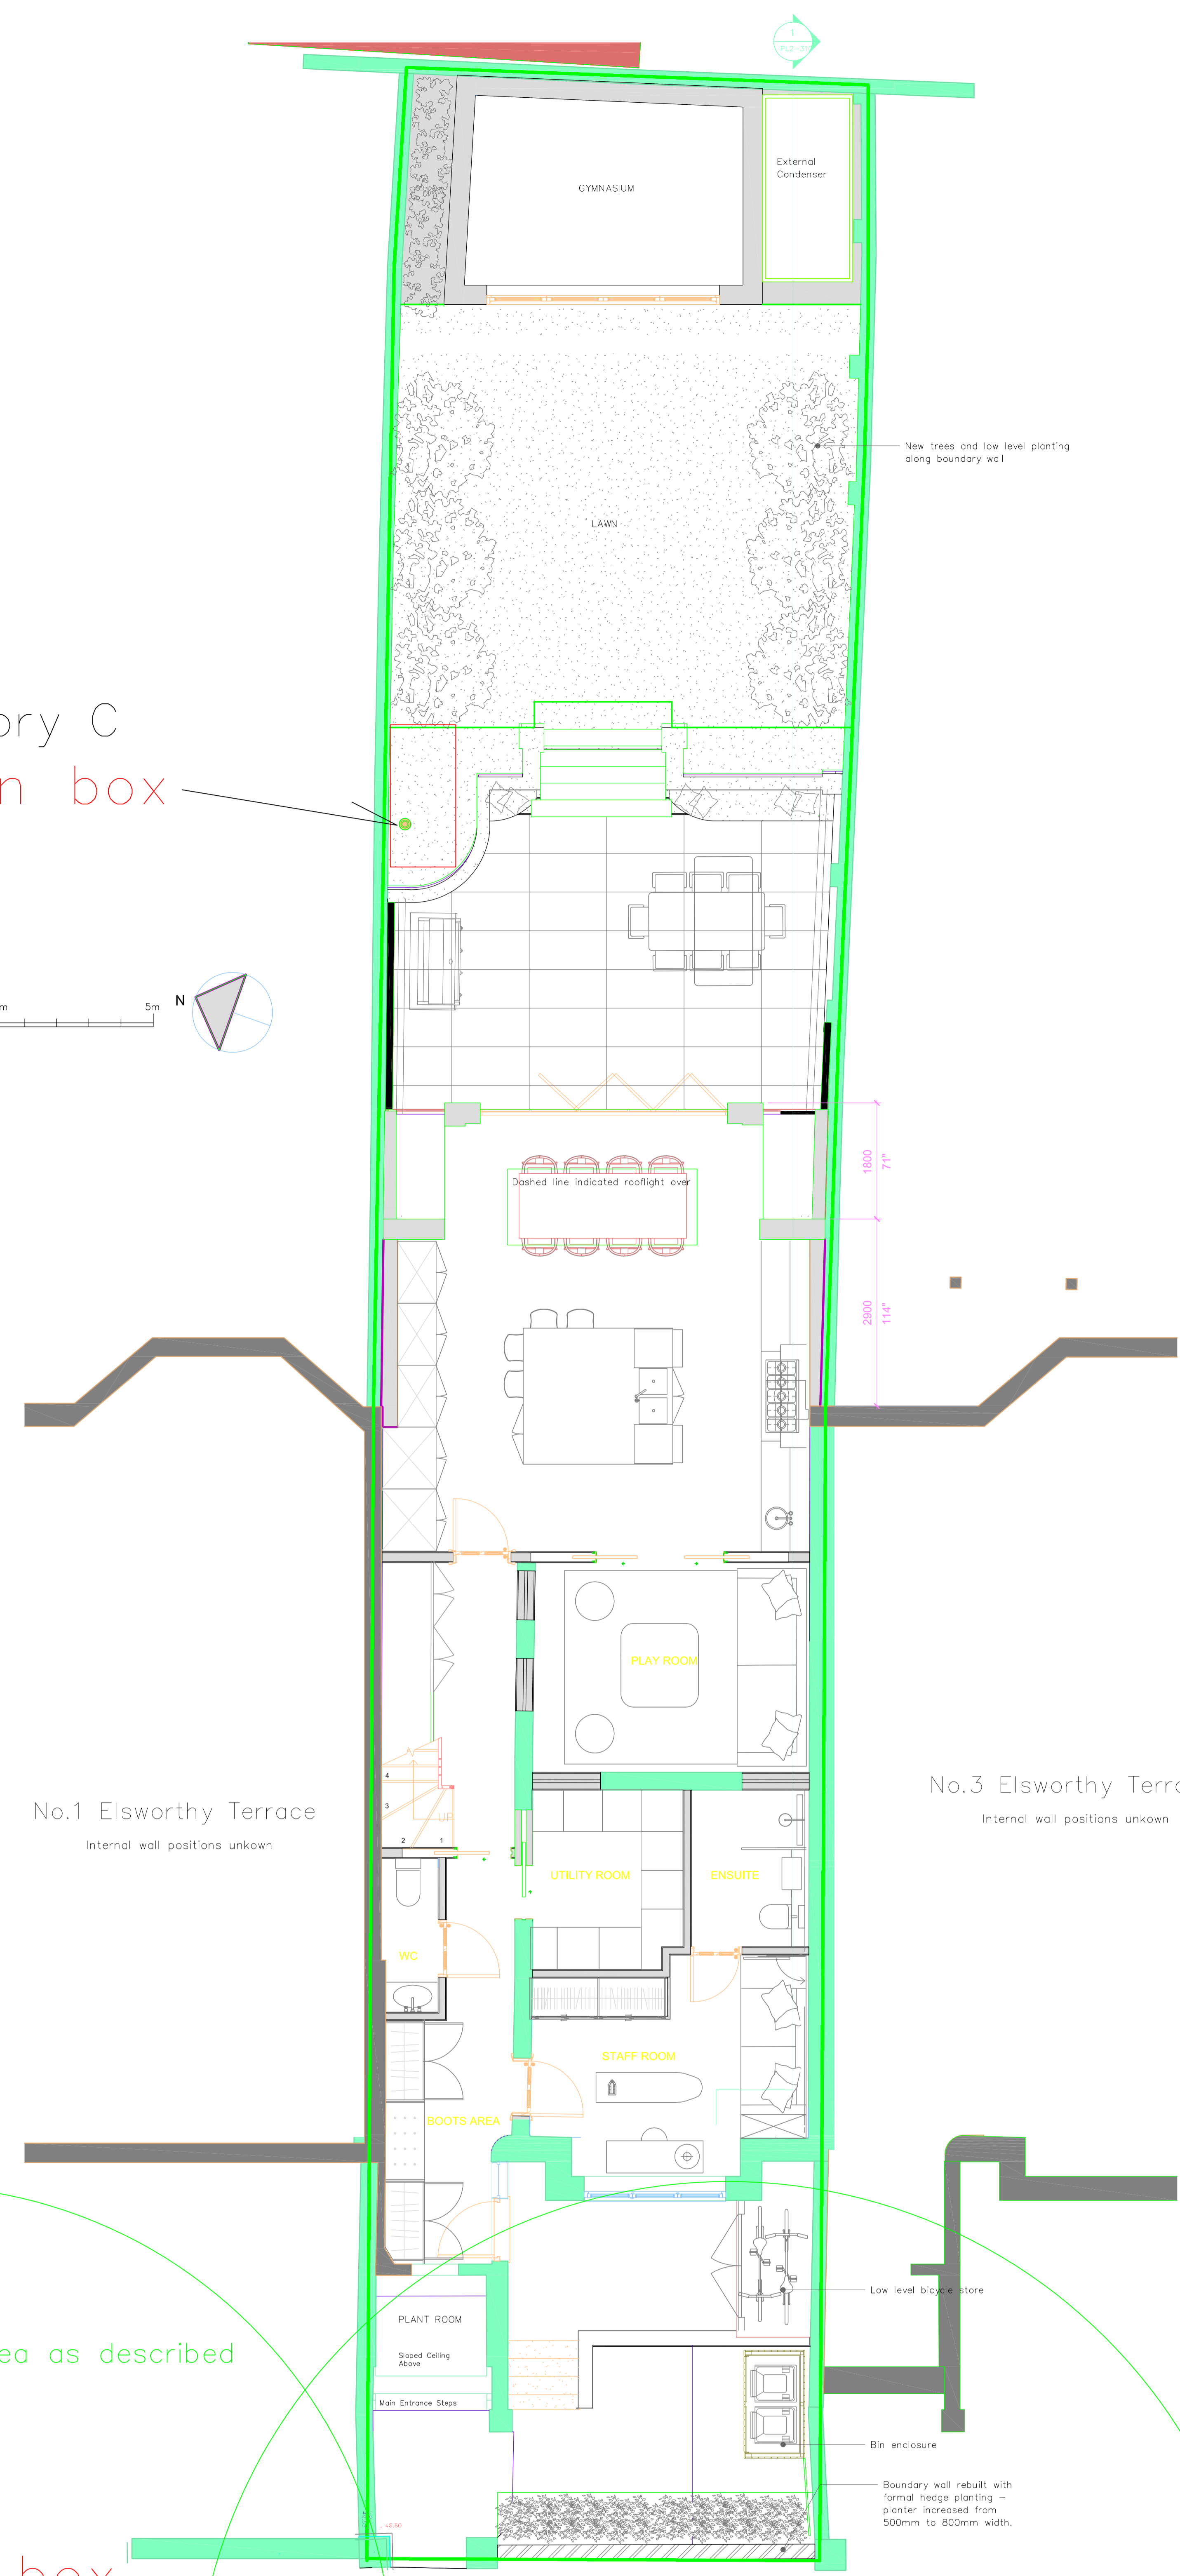



T3 category C tree protection box

- Key
- Site Boundary
- Demolition
- Existing
- Proposed
- Pre-app size
- Pre-app Outline

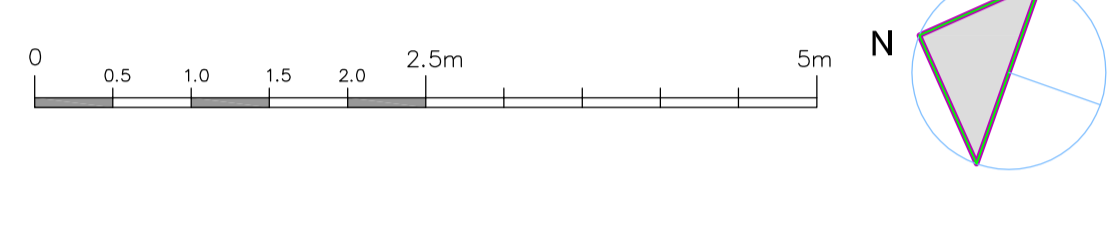

Normative root protection area as described in BS 5837

tree protection box

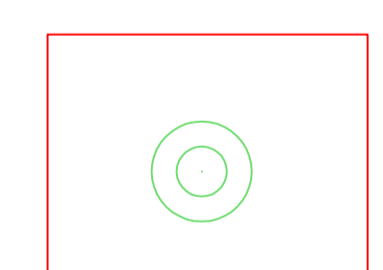

T2 category A

T1 category A

tree protection box

2 ELSWORTHY TERRACE NW3 3DR  
2037-PL2-200-PL1

showing proposed position  
of plywood boxes to protect trees