




1 DOOR HEAD DETAIL  
1:1

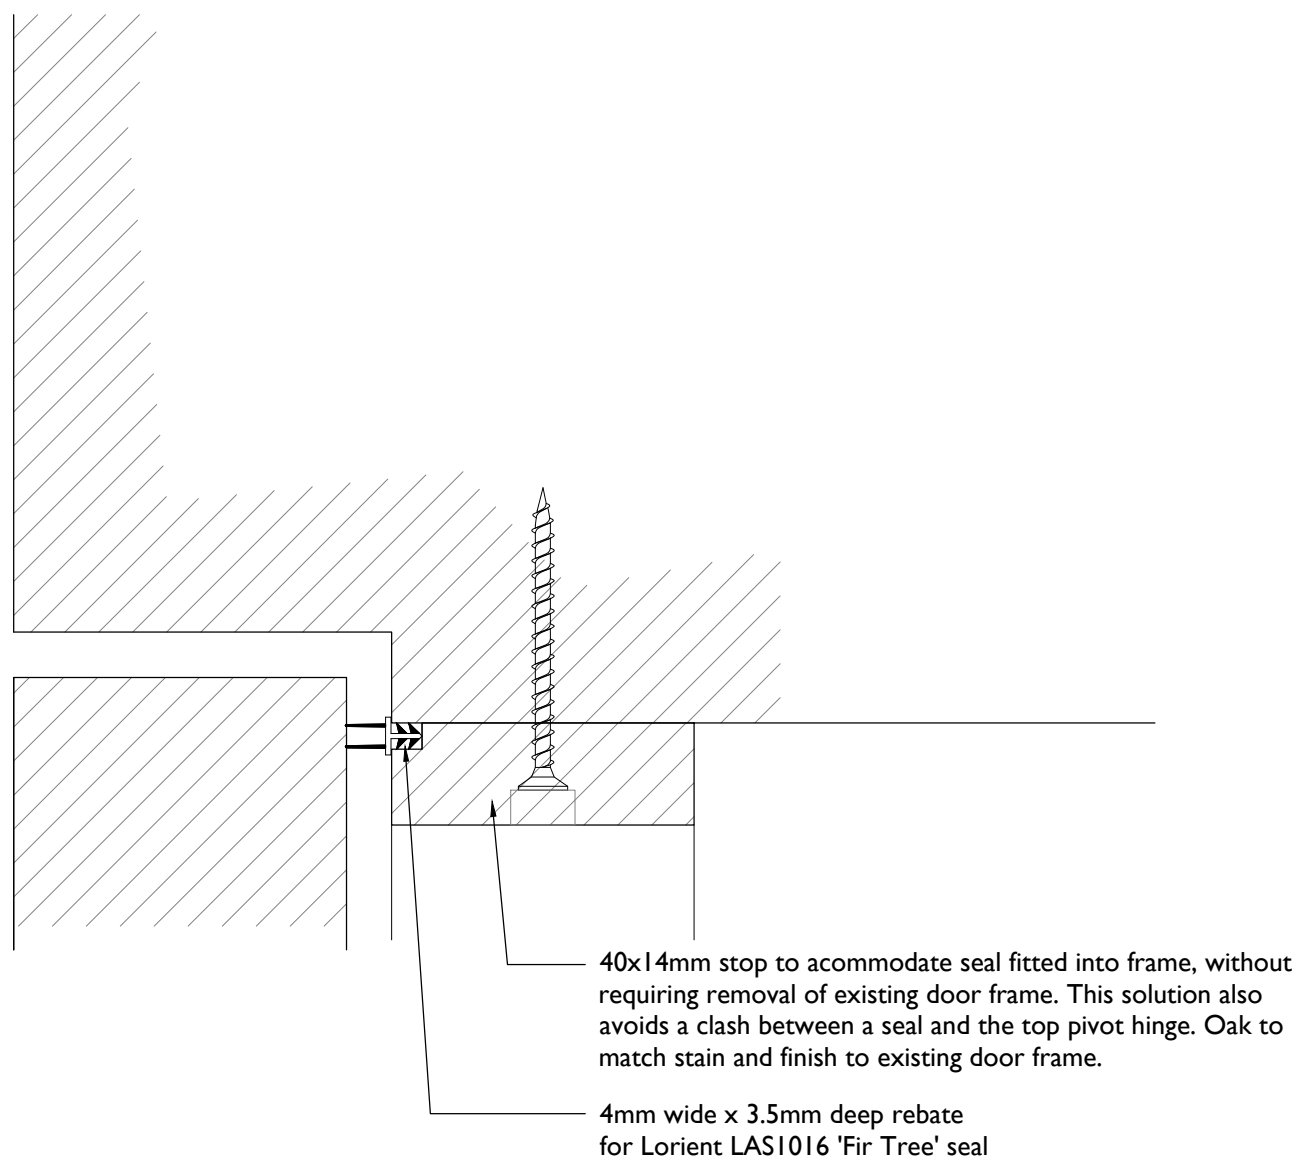


2 DOOR JAMB DETAIL  
1:1

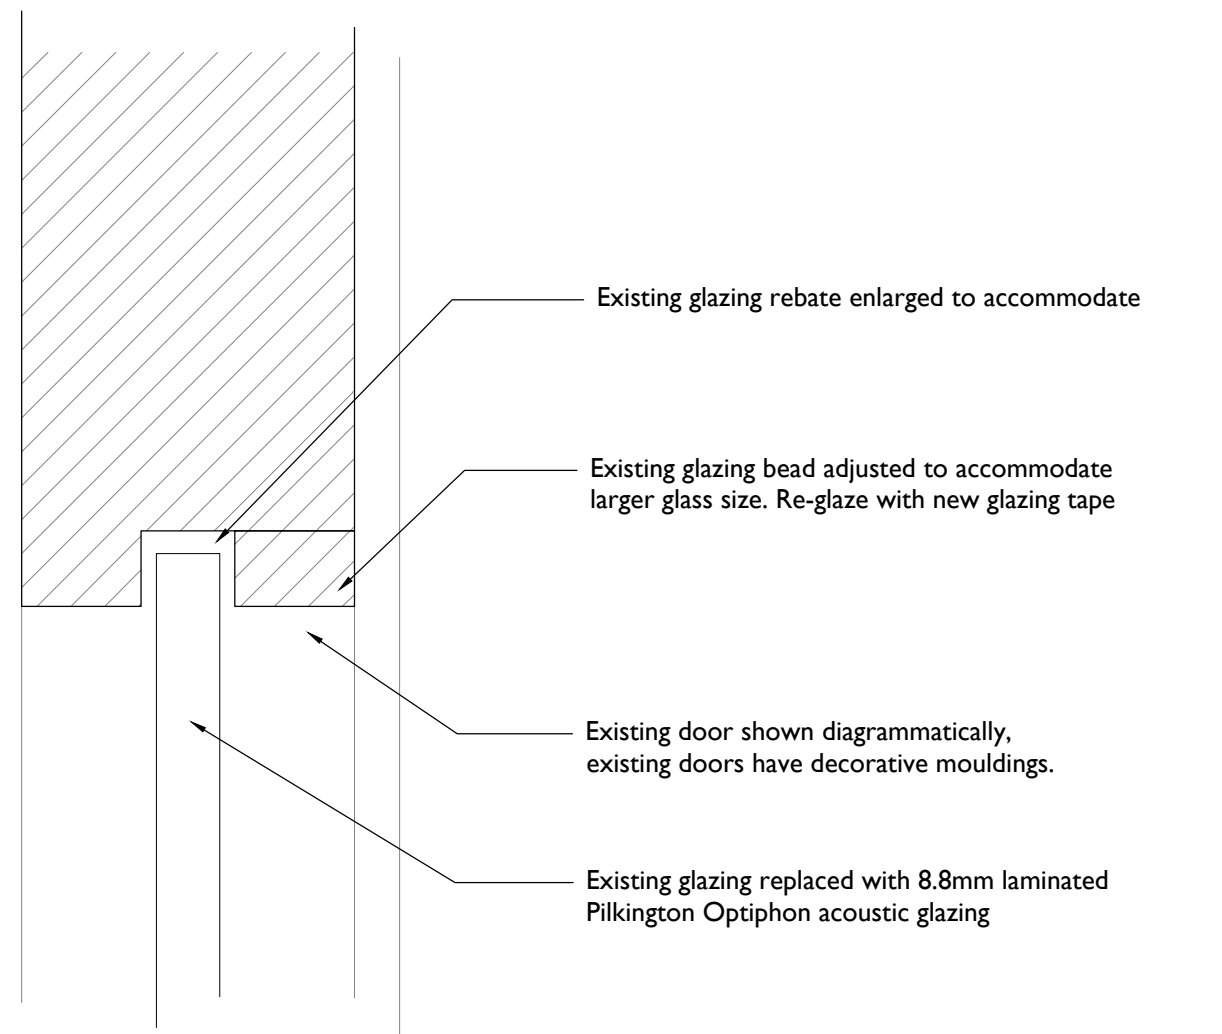

3 DOOR GLAZING DETAIL  
1:1

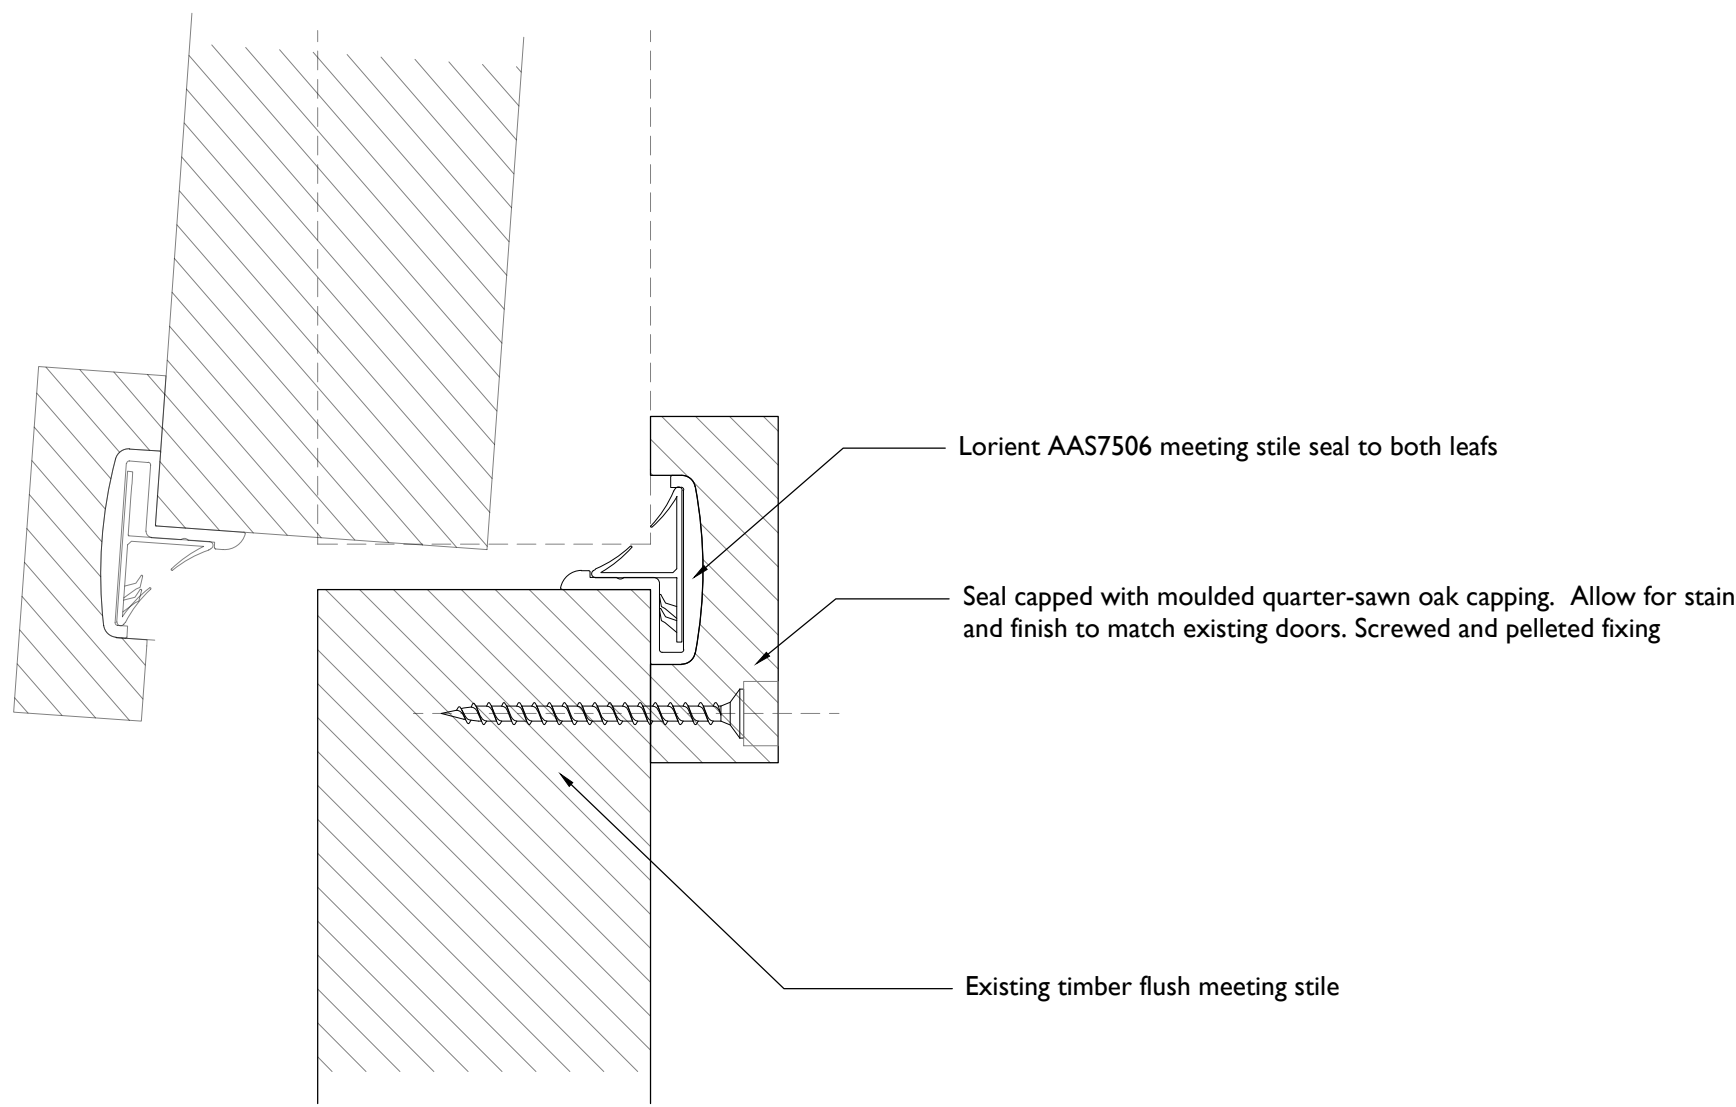

4 MEETING STILE DETAIL  
1:1

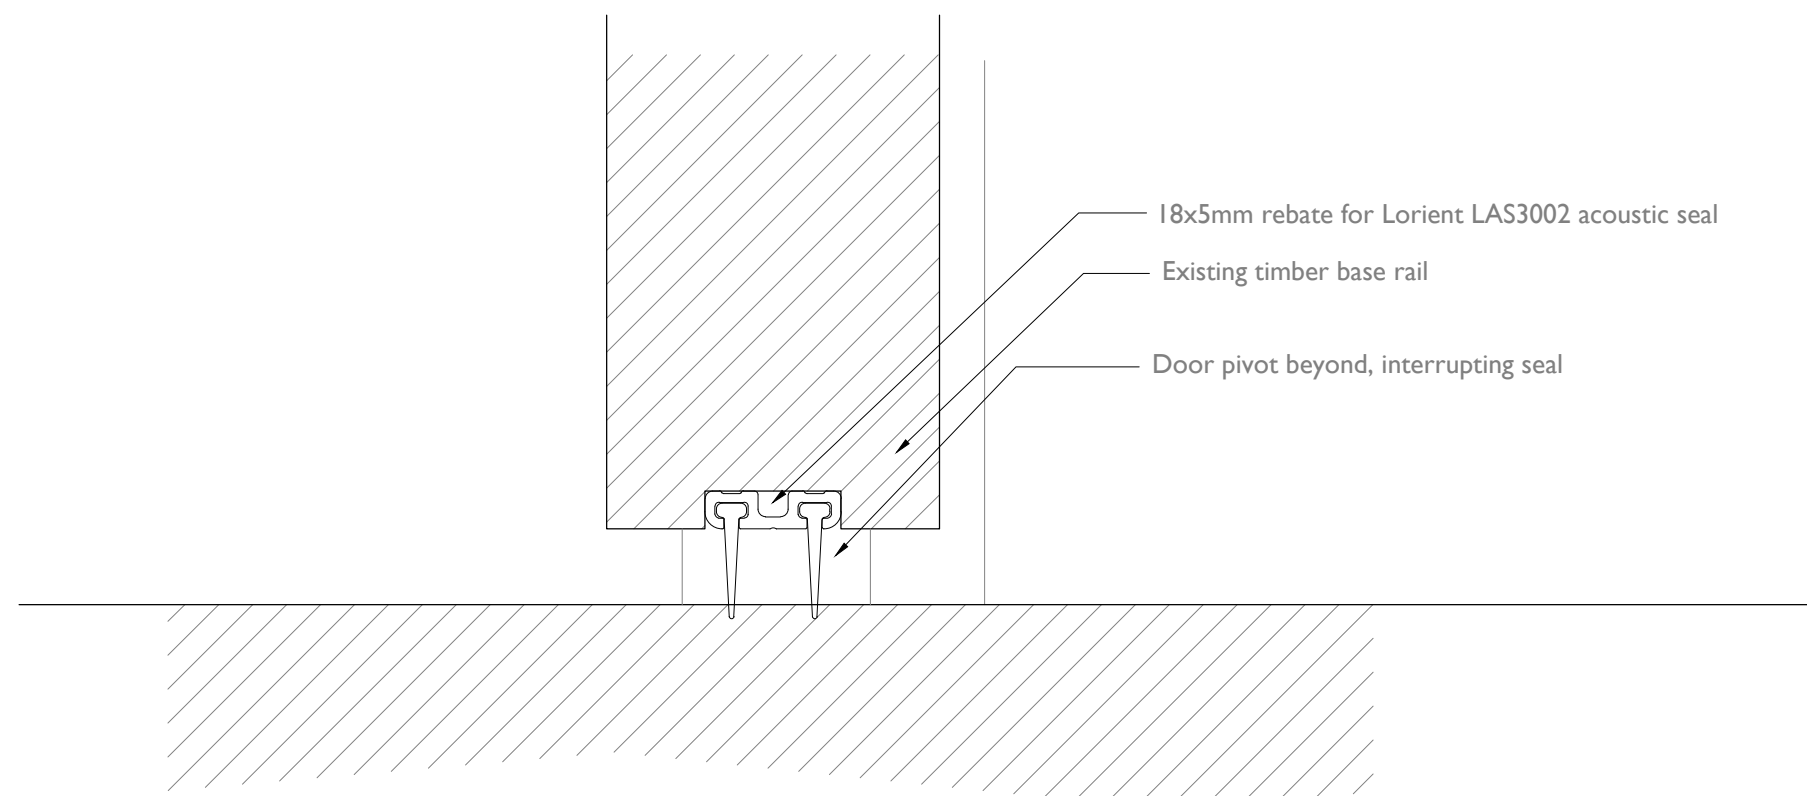

5 DOOR BASE DETAIL  
1:1

Notes:

Drawings are based on survey data and may not accurately represent what is physically present.

Do not scale from this drawing. All dimensions are to be verified on site before proceeding with the work.

All dimensions are in millimetres unless noted otherwise.

Purcell shall be notified in writing of any discrepancies.

Key Plan  
not to scale

|     |          |    |     |             |
|-----|----------|----|-----|-------------|
| P01 | XX.XX.XX | XX | XX  | First Issue |
| REV | DATE     | BY | CHK | DESCRIPTION |

CLIENT

**Il Bottaccio**

PROJECT

**Camden Town Hall Tenant Fitout**

JOB NUMBER

**242931**

TITLE

SIZE A1L

SCALE 1:1


REV

SUITABILITY/REASON FOR ISSUE

**Work in Progress**

DRAWING NUMBER

**242931-PUR-01-XX-DR-A-6701**

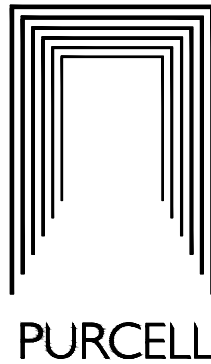

PURCELL

PURCELL® IS THE REGISTERED TRADE NAME FOR PURCELL ARCHITECTURE LTD AND ALL SUBSIDIARY COMPANIES AND IS REGISTERED IN THE UNITED KINGDOM, EUROPEAN UNION, HONG KONG, CHINA AND AUSTRALIA. © PURCELL 2004. www.purcelluk.com