


1:1250 OS

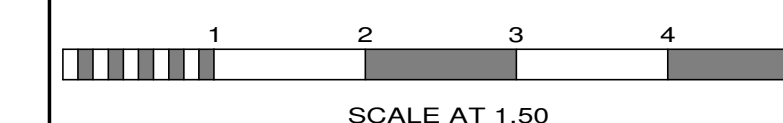

No.	Date	By	Contents
Revisions			

Site Address  
 139 FORTRESS LANE  
 LONDON  
 NW5 2HR




Job Title  
 EXTENSION

Drawing Title  
 EXISTING & PROPOSED PLANS

Scale	Date	Drawn by
1:50	10/23	AJC

**Alan Cox**  
 associates  
 Architectural & Planning Consultants  
 TEL: 020 - 8440 - 7777  
 FAX: 020 - 8364 - 9556

Drp.No.	Rev.
527523 010	B

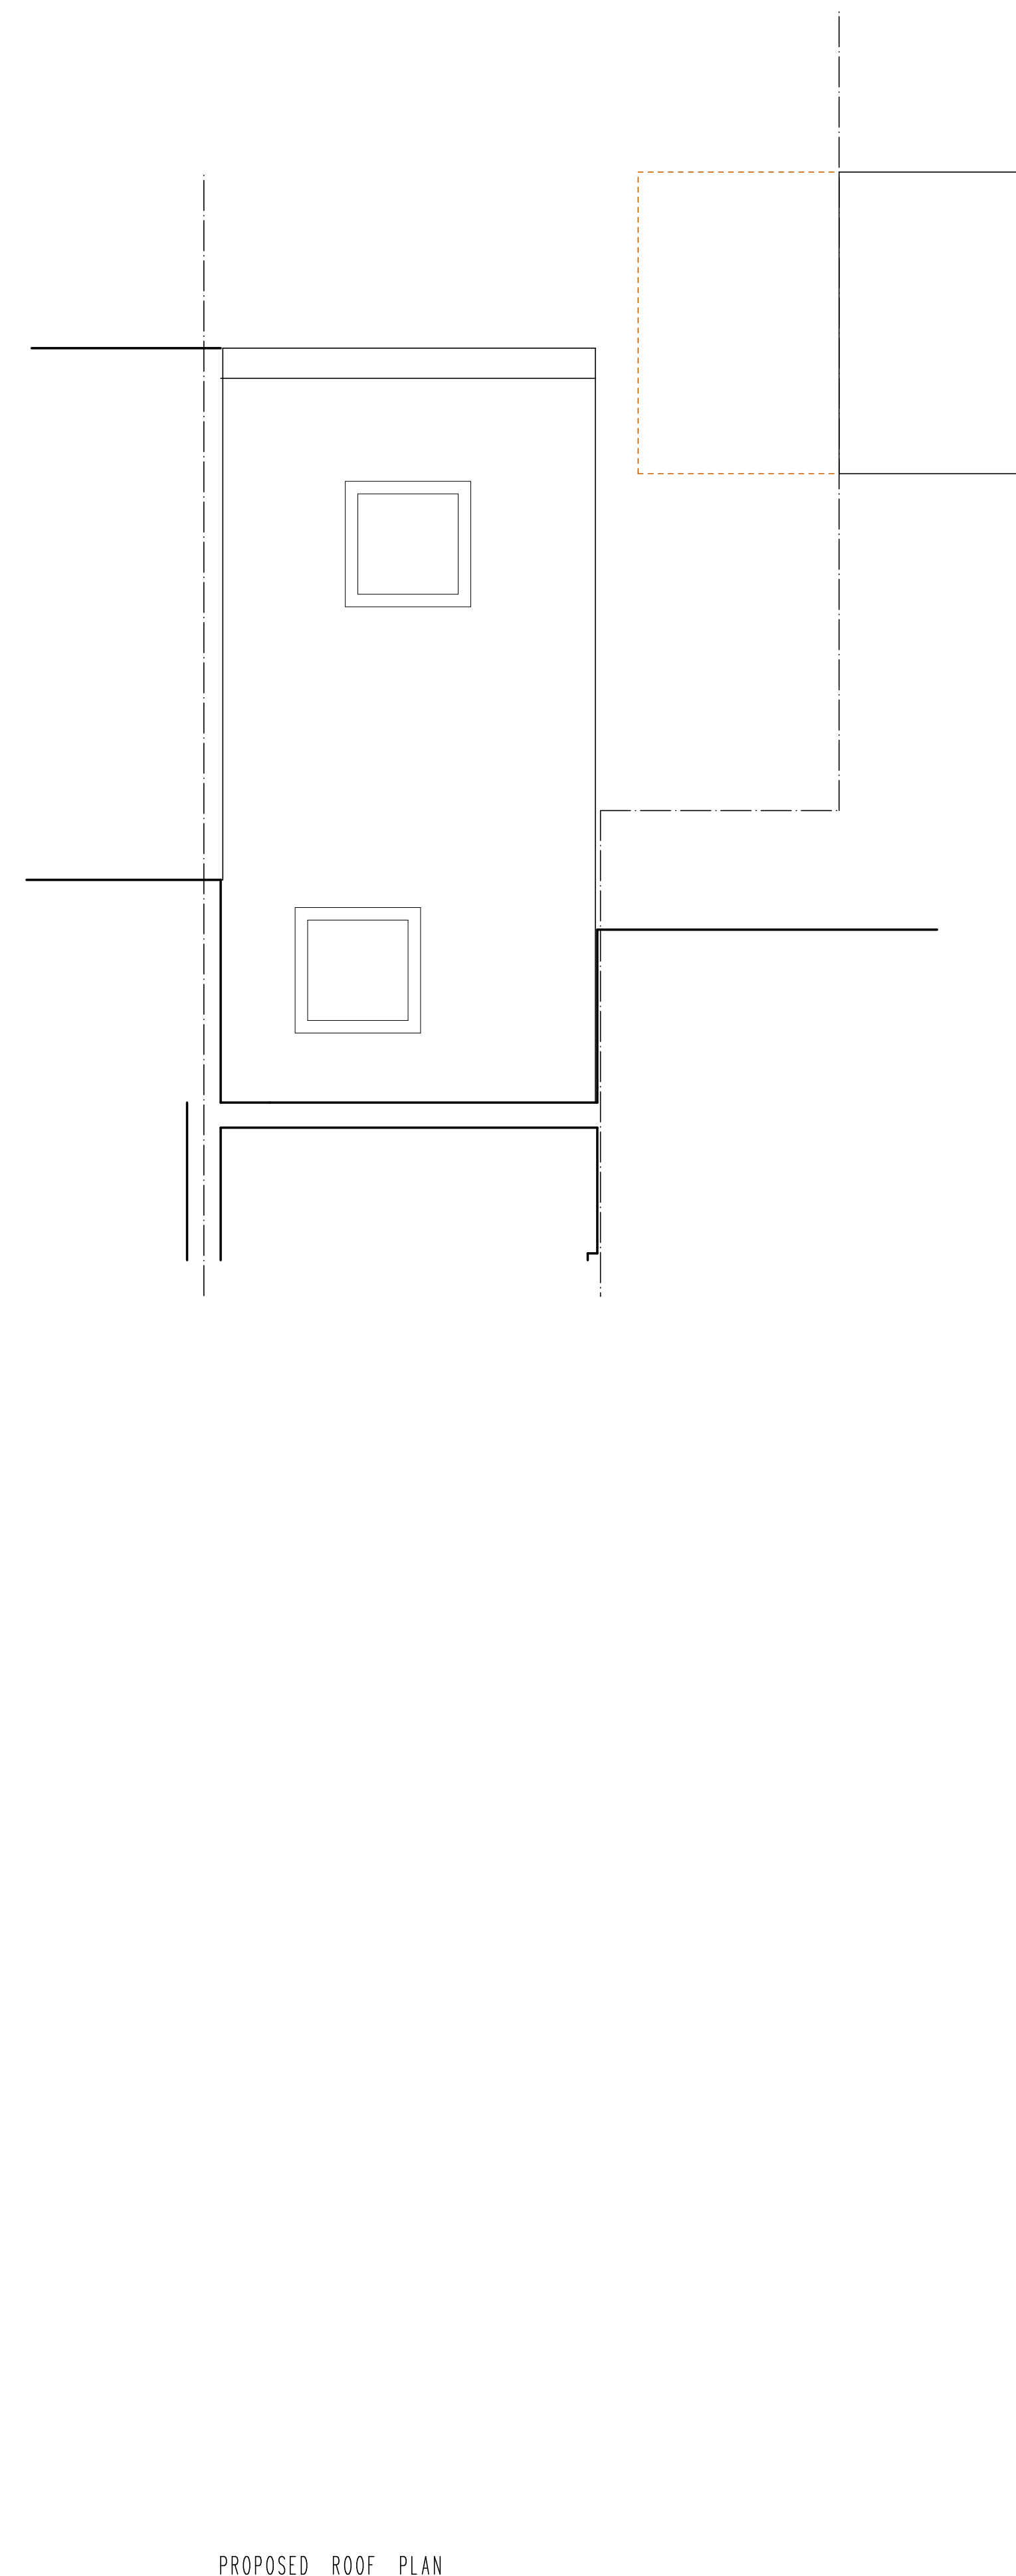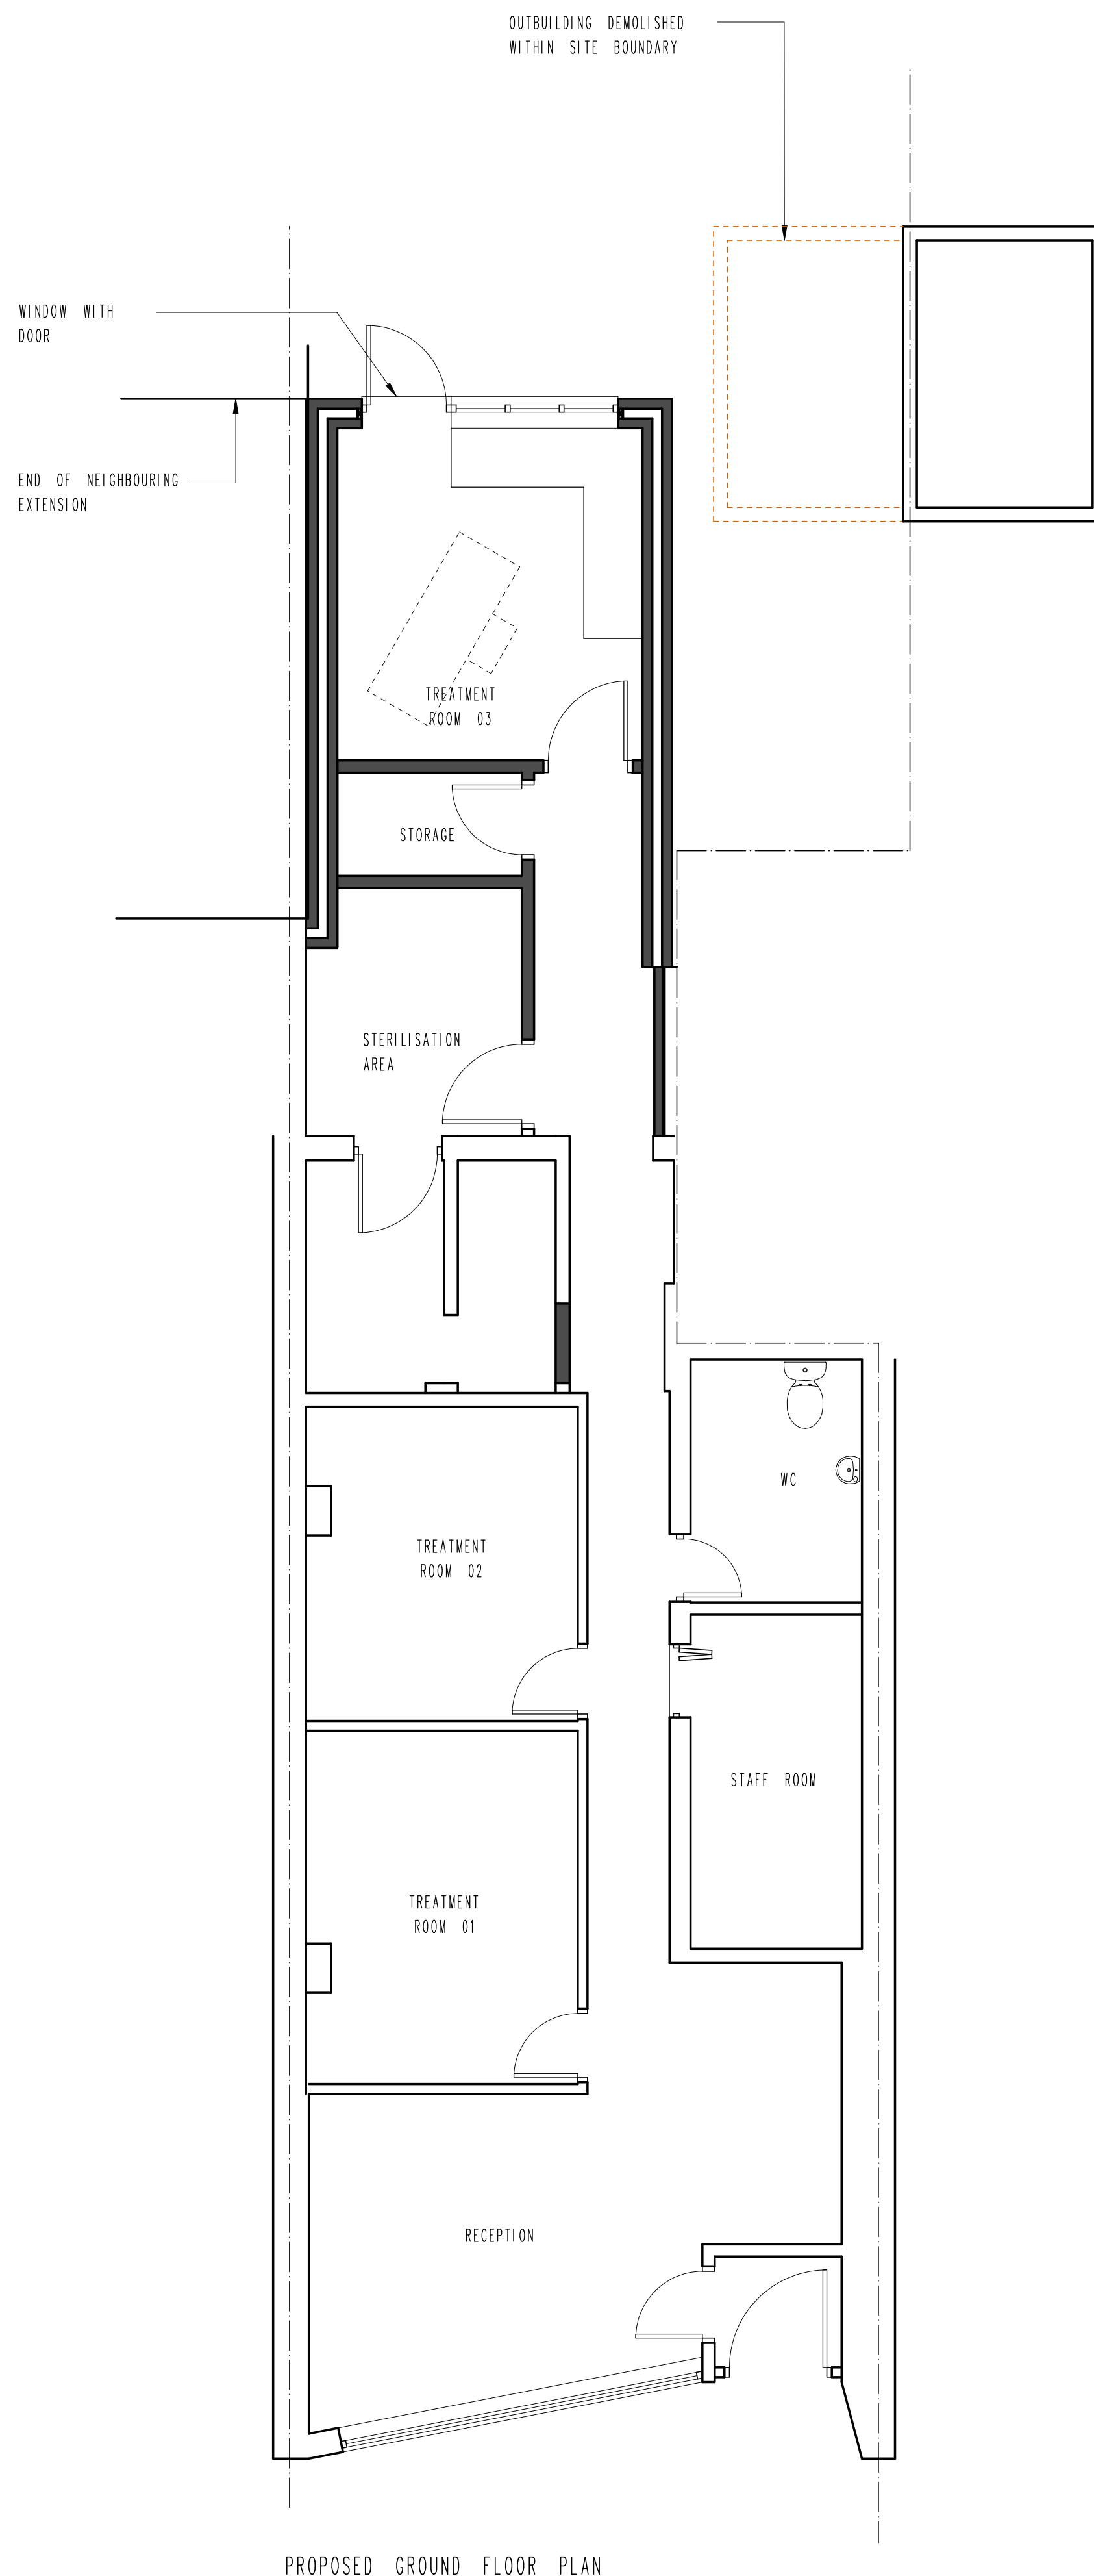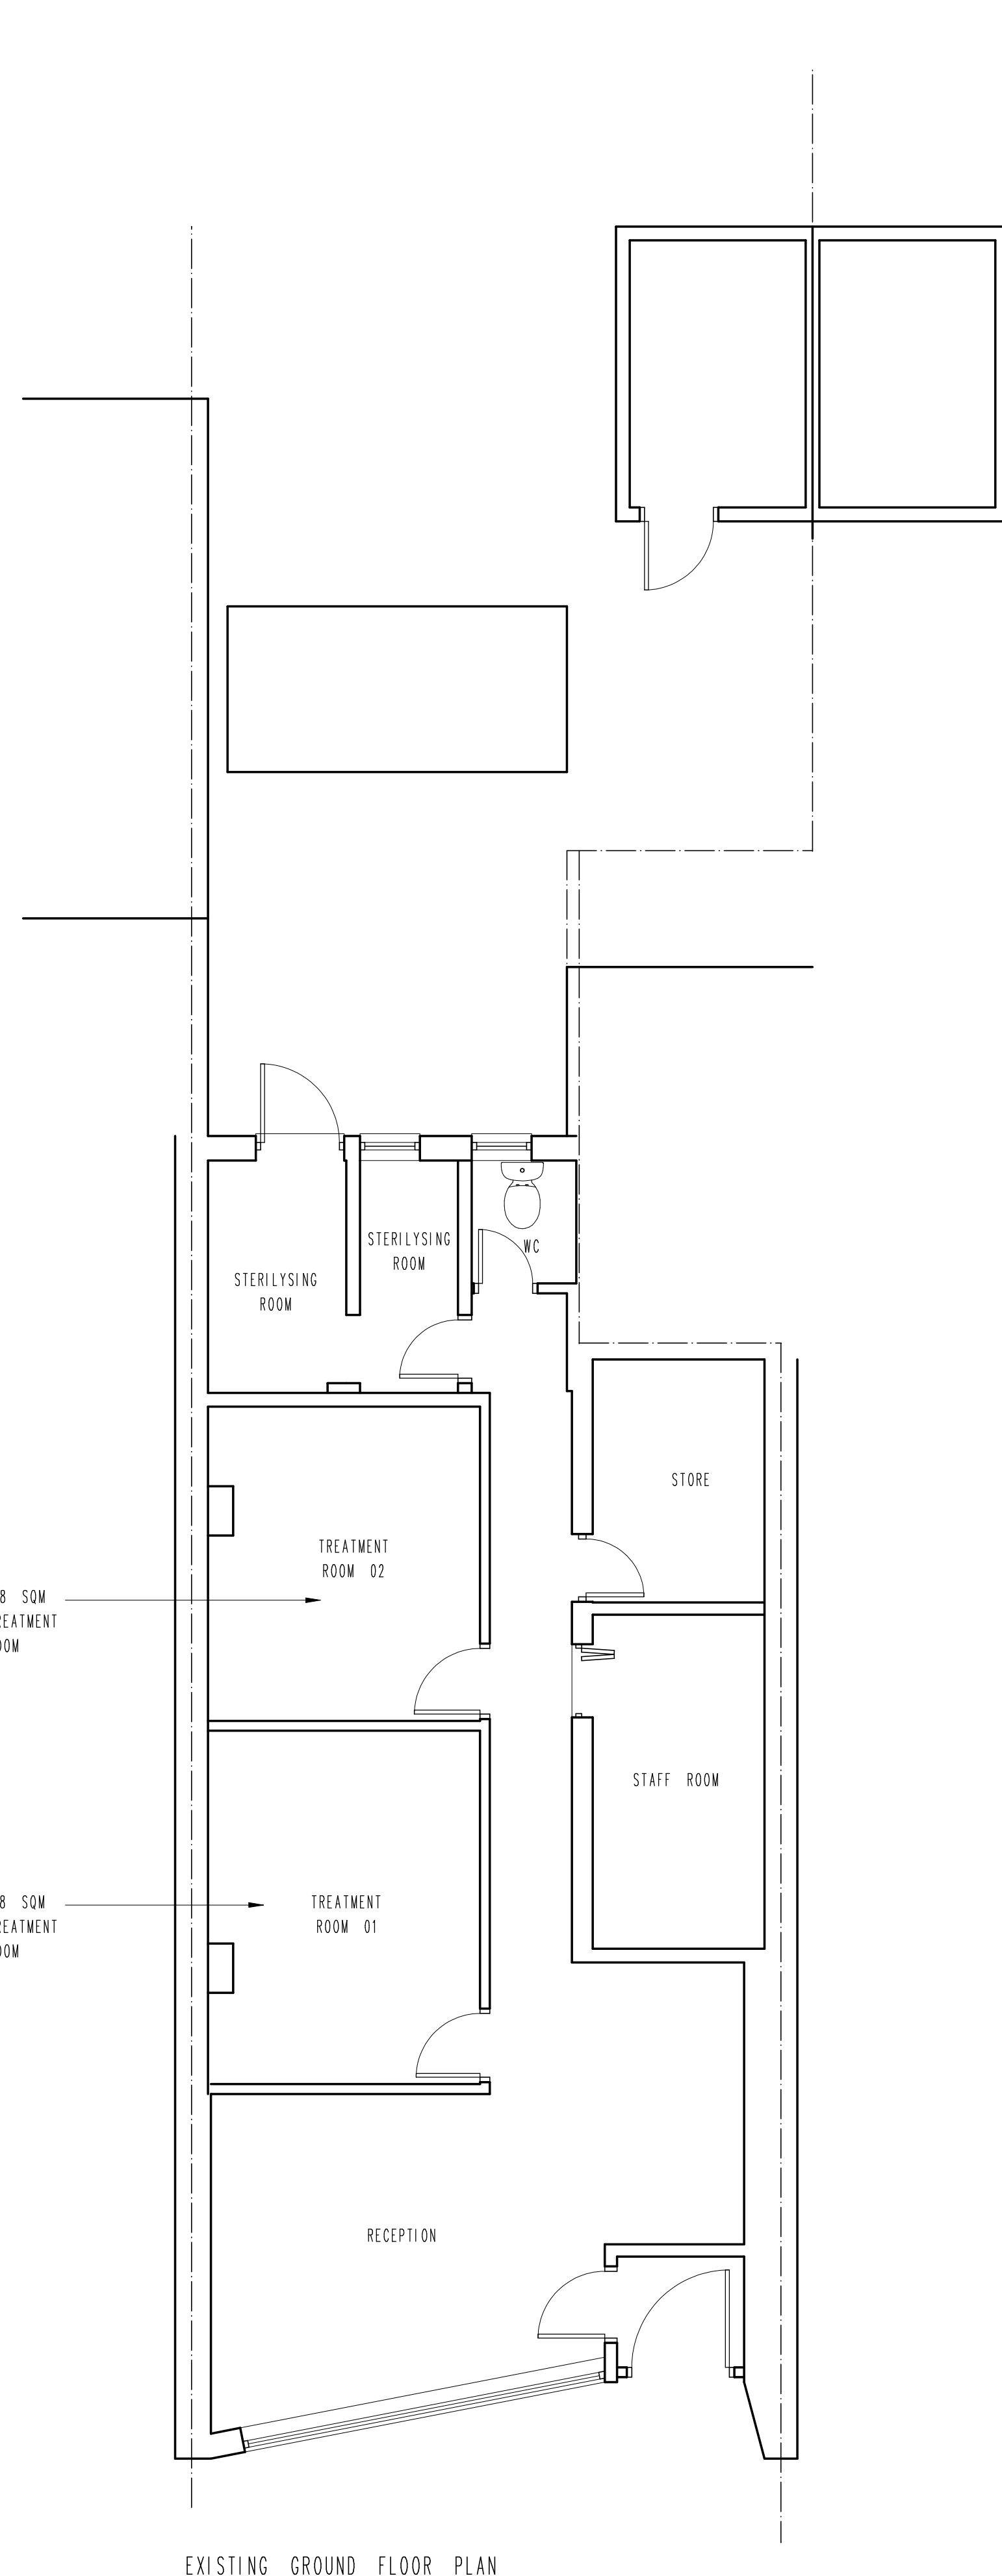

OUTBUILDING DEMOLISHED  
 WITHIN SITE BOUNDARY

WINDOW WITH  
 DOOR

END OF NEIGHBOURING  
 EXTENSION

TREATMENT  
 ROOM 03

STORAGE

STERILISATION  
 AREA

WC

TREATMENT  
 ROOM 02

STAFF ROOM

TREATMENT  
 ROOM 01

RECEPTION

STORE

STAFF ROOM

TREATMENT  
 ROOM 02

TREATMENT  
 ROOM 01

RECEPTION

8.8 SQM  
 TREATMENT  
 ROOM

9.8 SQM  
 TREATMENT  
 ROOM

WC

STERILYSING  
 ROOM

STERILYSING  
 ROOM

STERILYSING  
 ROOM