



- Key:**
- PT06c Existing Paint Colour ICI Dulux Vinyl Matt Emulsion, Colour: 50RB73/024 (Lilac). All new paint to match existing
  - SK05 Existing skirting
  - WF06 Acoustic panels lined with textile
  - WF06\* Existing acoustic panels to be replaced with new ones lined with textile

**Notes**

Do not scale. All dimensions to be confirmed on site.  
 Information contained in this drawing is the sole copyright of Hutchison Kivotos Architects Ltd. and is not to be reproduced without permission.

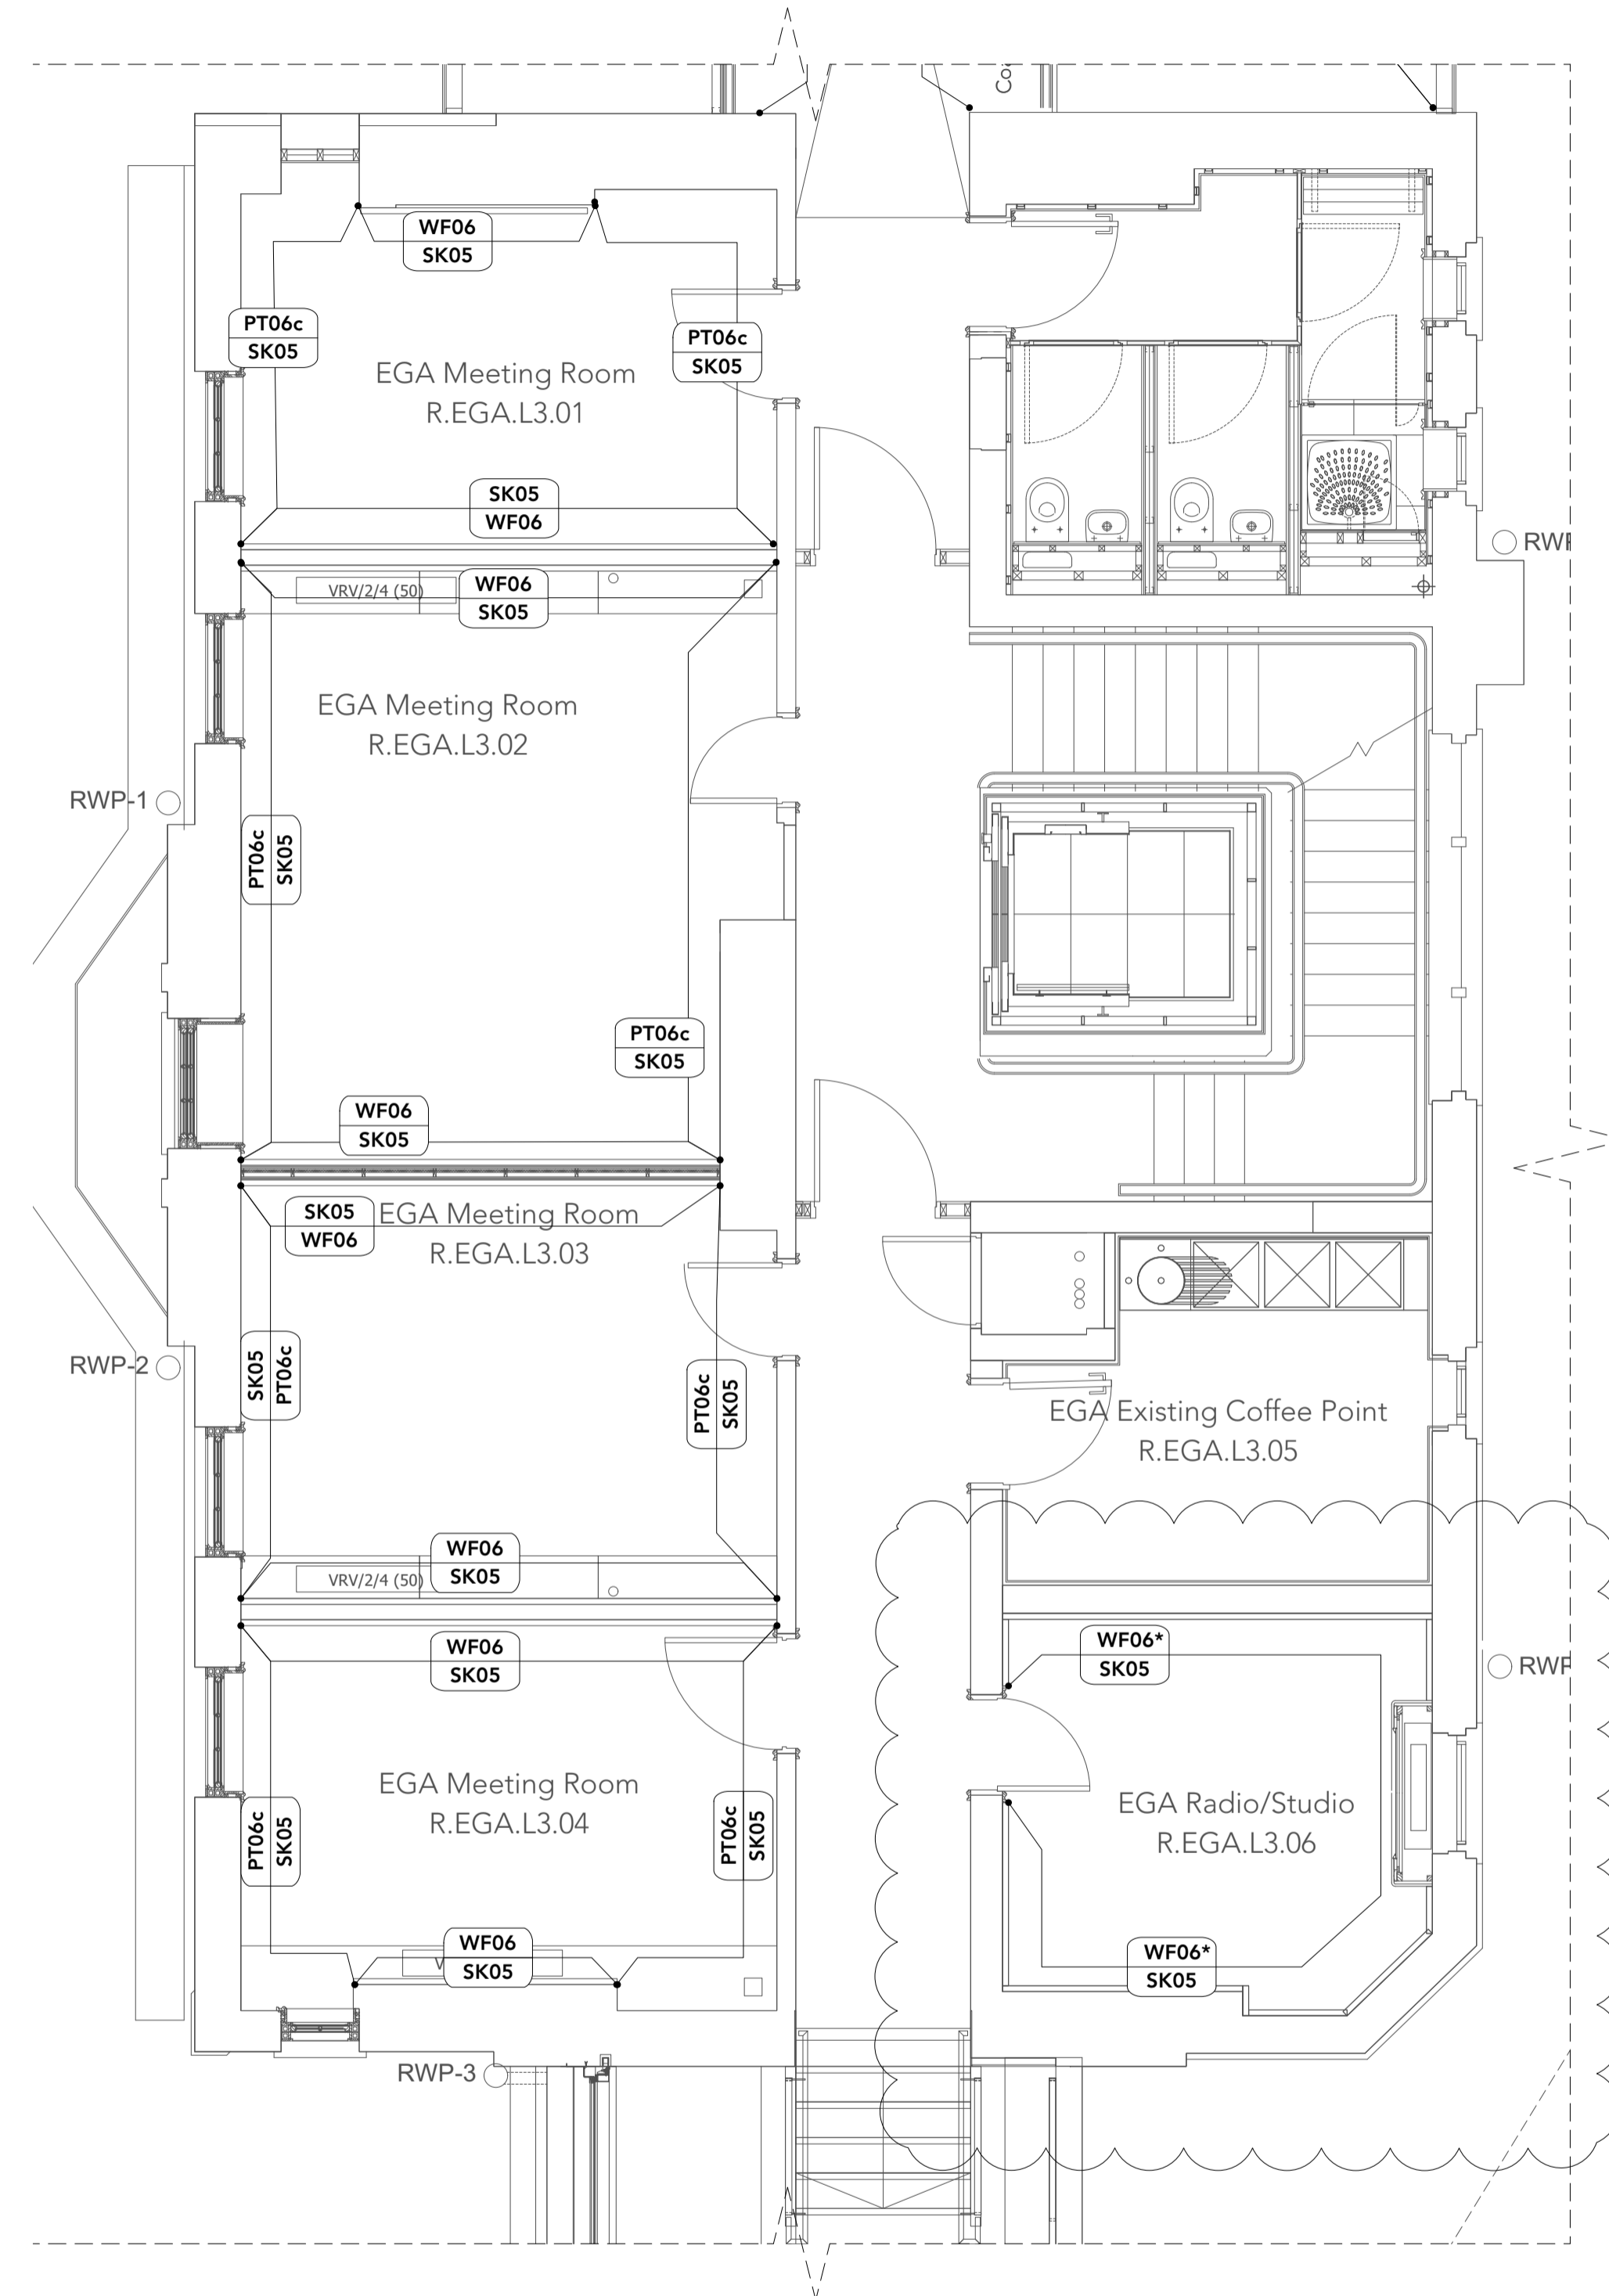


1 Third Floor Wall Finishes Arrangement\_EGA  
 Scale: 1:50

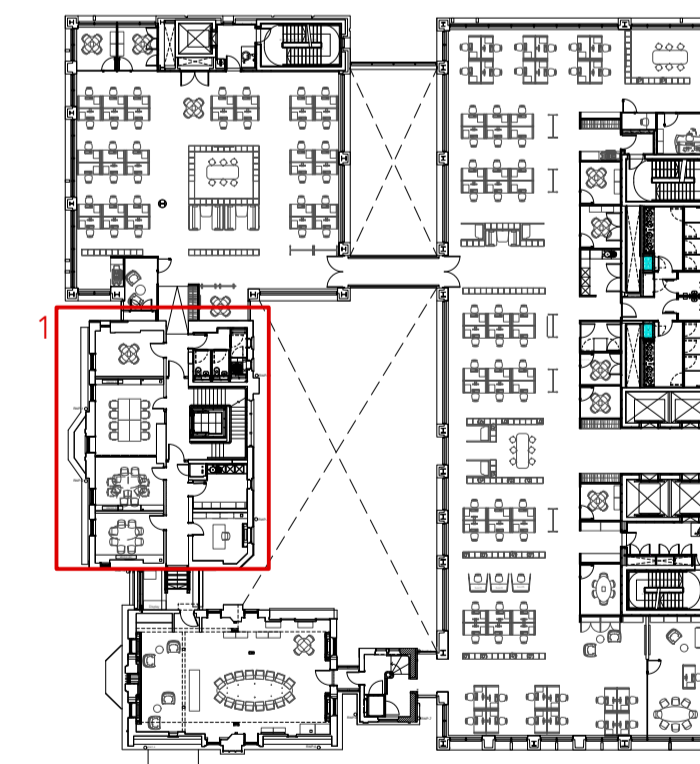

Key Plan  
 Scale: 1:500

**Revisions**

T3	Addendum to Listed Building Consent	08.05.2024
T2	For Listed Building Consent	28.03.2024
T1	Draft Listed Building Consent	15.03.2024

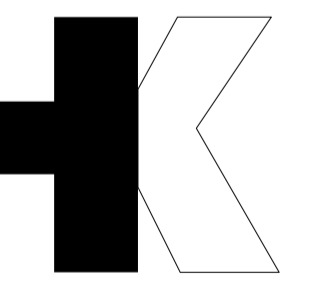

Hutchison Kivotos Architects 2 Whites Grounds London SE1 3LA  
 020 7403 7323 email: info@hkarchitects.co.uk

<b>TENDER</b>		
<b>Project</b>		
UNISON Centre Transformation Project		
<b>Client</b>		
UNISON		
<b>Drawing title</b>		
Third Floor Wall Finishes Arrangement_EGA		
<b>Scale</b> 1:100 @ A1	<b>Rev</b> T3	<b>Dwg. No.</b>
<b>Drawn by</b> IT	<b>Date</b> March '24	<b>434.WF.10</b>