


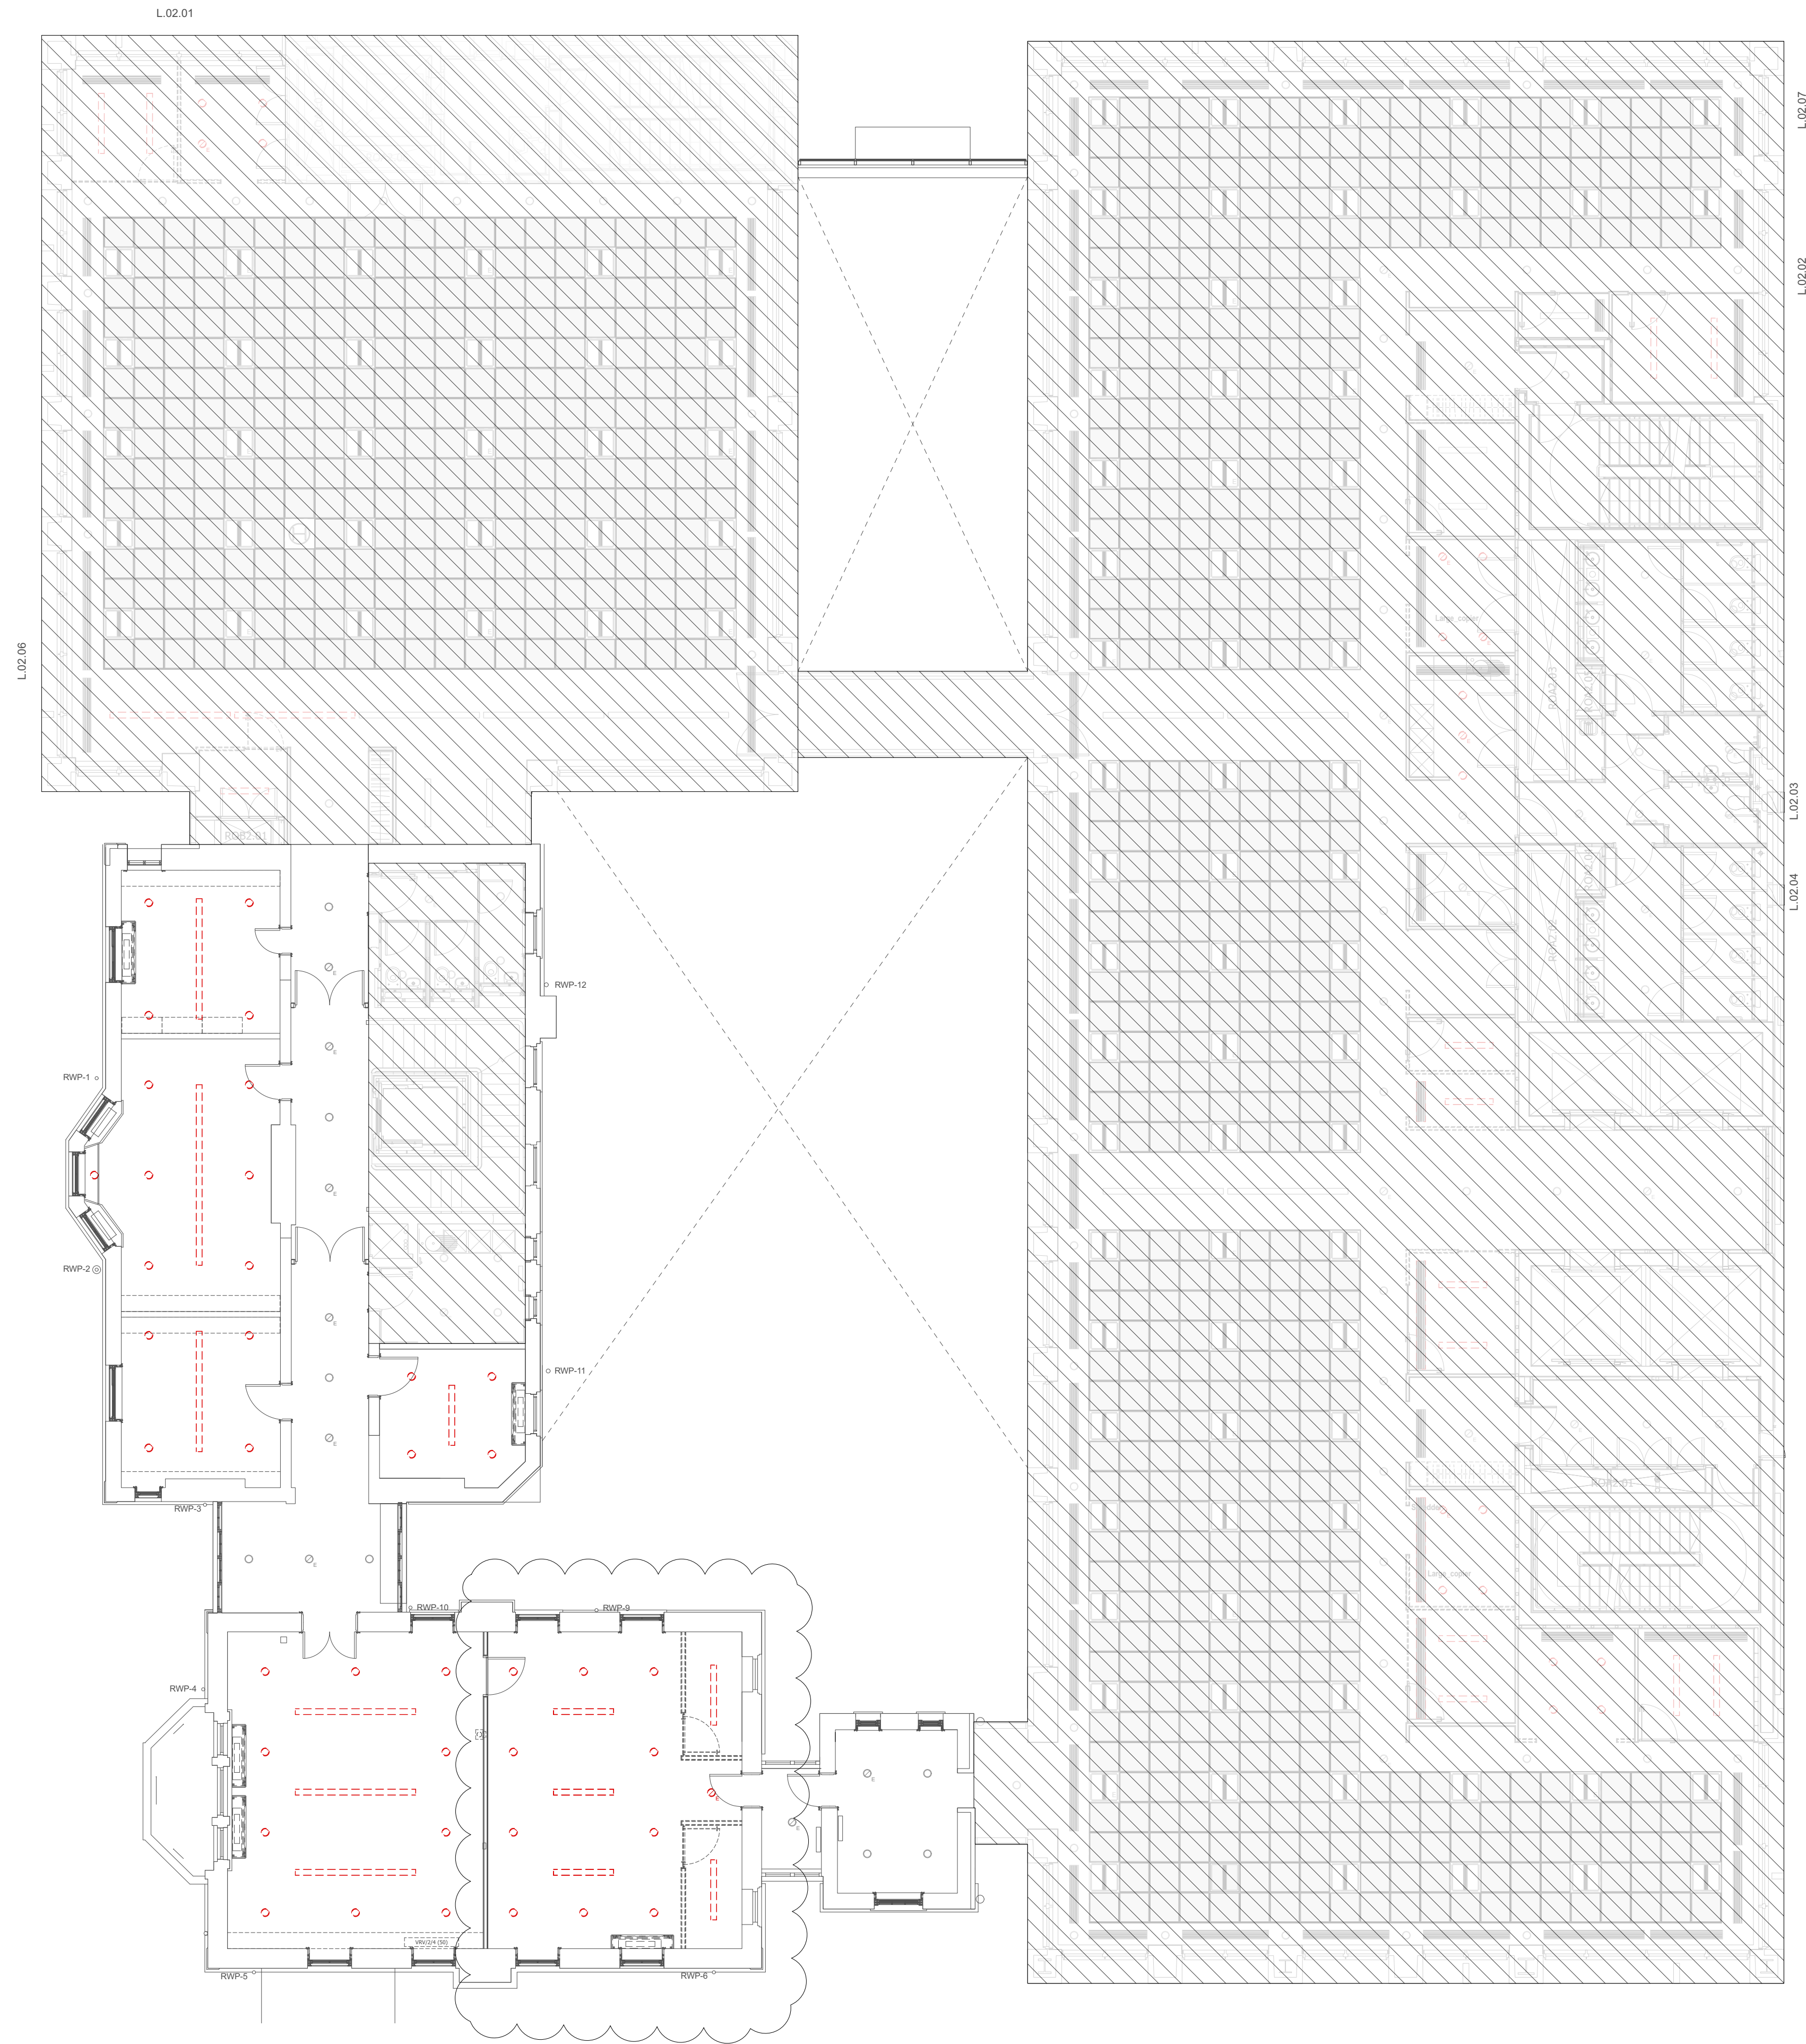



- Key:
- Out of Scope
 - Existing Ceiling
 - Demolition Ceiling

Notes

Do not scale. All dimensions to be confirmed on site.
Information contained in this drawing is the sole copyright of Hutchison Kivotos Architects Ltd. and is not to be reproduced without permission.

T3	Addendum to Listed Building Consent	08.05.2024
C1	Contract Issue	02.05.2024
T2	Draft Listed Building Consent	15.03.2024
T1	Tender Issue	11.03.2024

Revisions

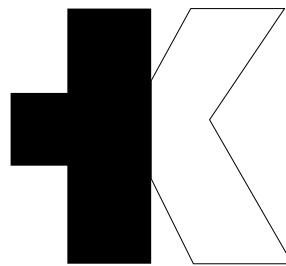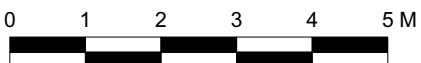

Hutchison Kivotos Architects 2 Whites Grounds London SE1 3LA
020 7403 7323 email: info@hkarchitects.co.uk

CONTRACT		
Project		
UNISON Centre Transformation Project		
Client		
UNISON		
Drawing title		
Second Floor Demolition Ceiling		
Scale	1:100 @ A1	Rev T3
Drawn by	MP	Date March 24
		Dwg. No. 434.DEC.02