


19 Steeles Road - third floor

19 Steeles Road - second floor

19 Steeles Road - first floor

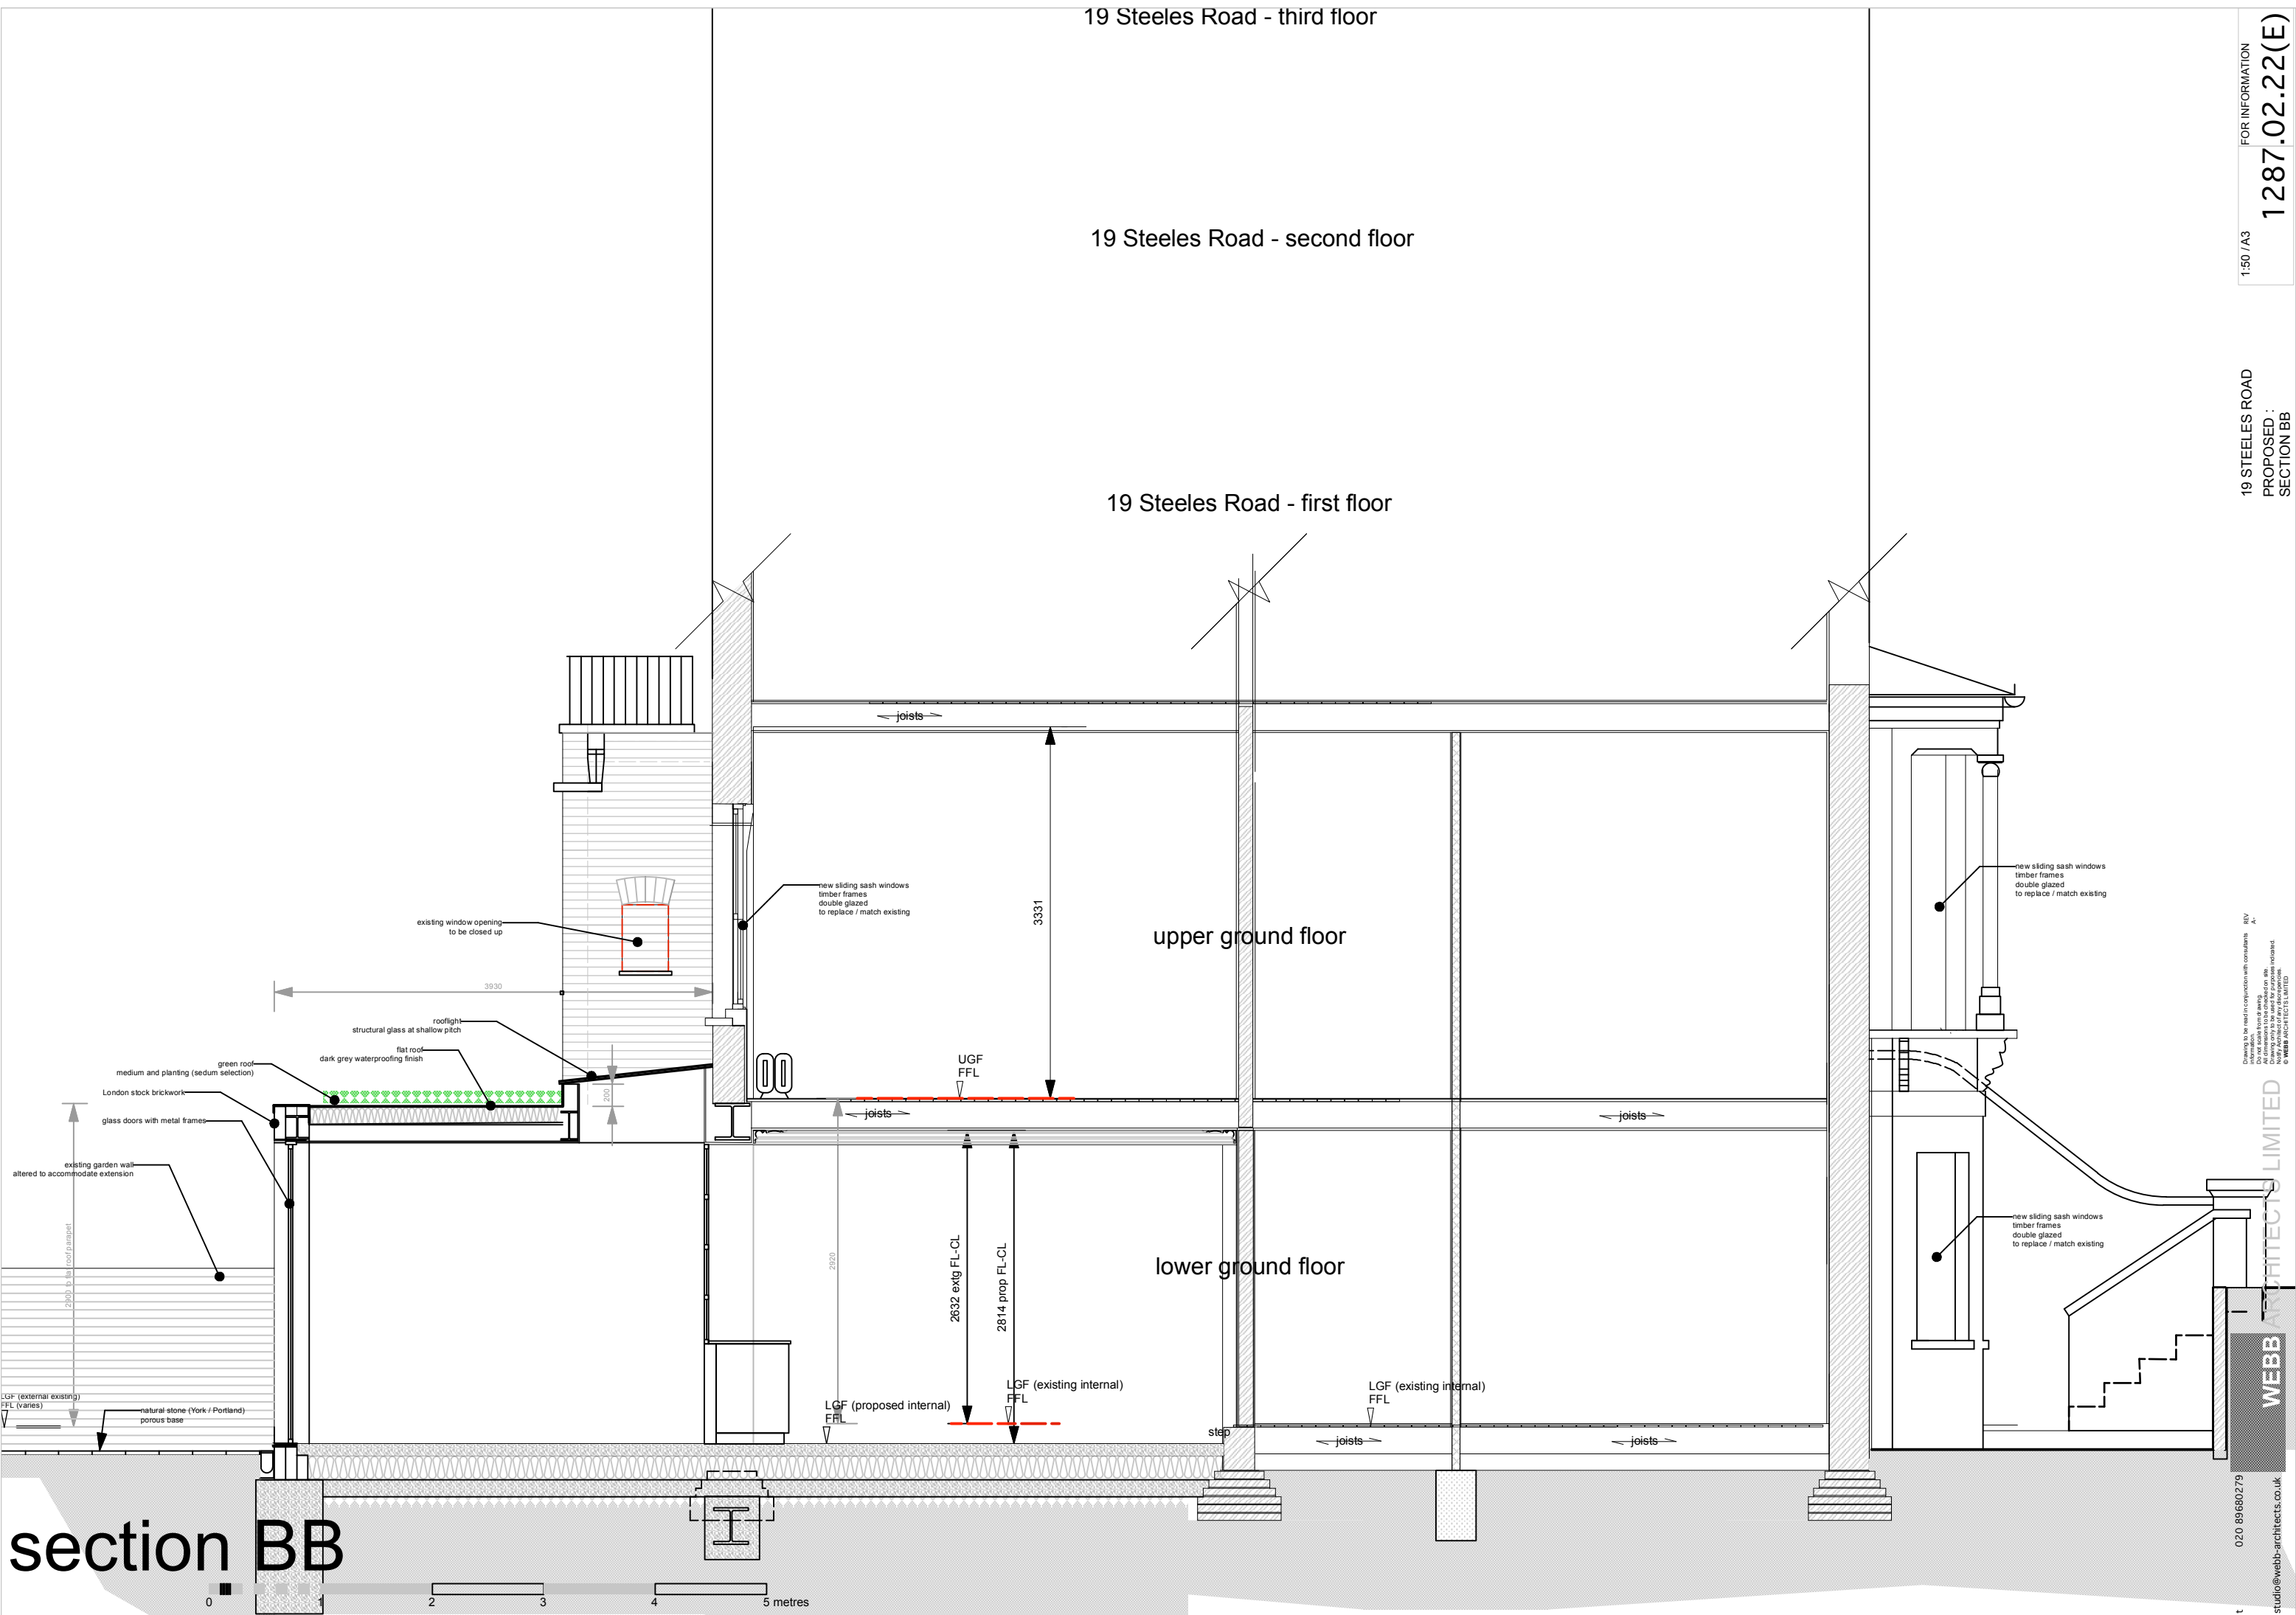

section BB



Drawings to be read in conjunction with contract documents.
Information is provided for general guidance only.
All dimensions to be checked on site.
Copyright reserved for the architect.
© WEBB ARCHITECTS LIMITED

WEBB ARCHITECTS LIMITED

020 89680279
studio@webb-architects.co.uk