


19 Steeles Road - third floor

19 Steeles Road - second floor

19 Steeles Road - first floor

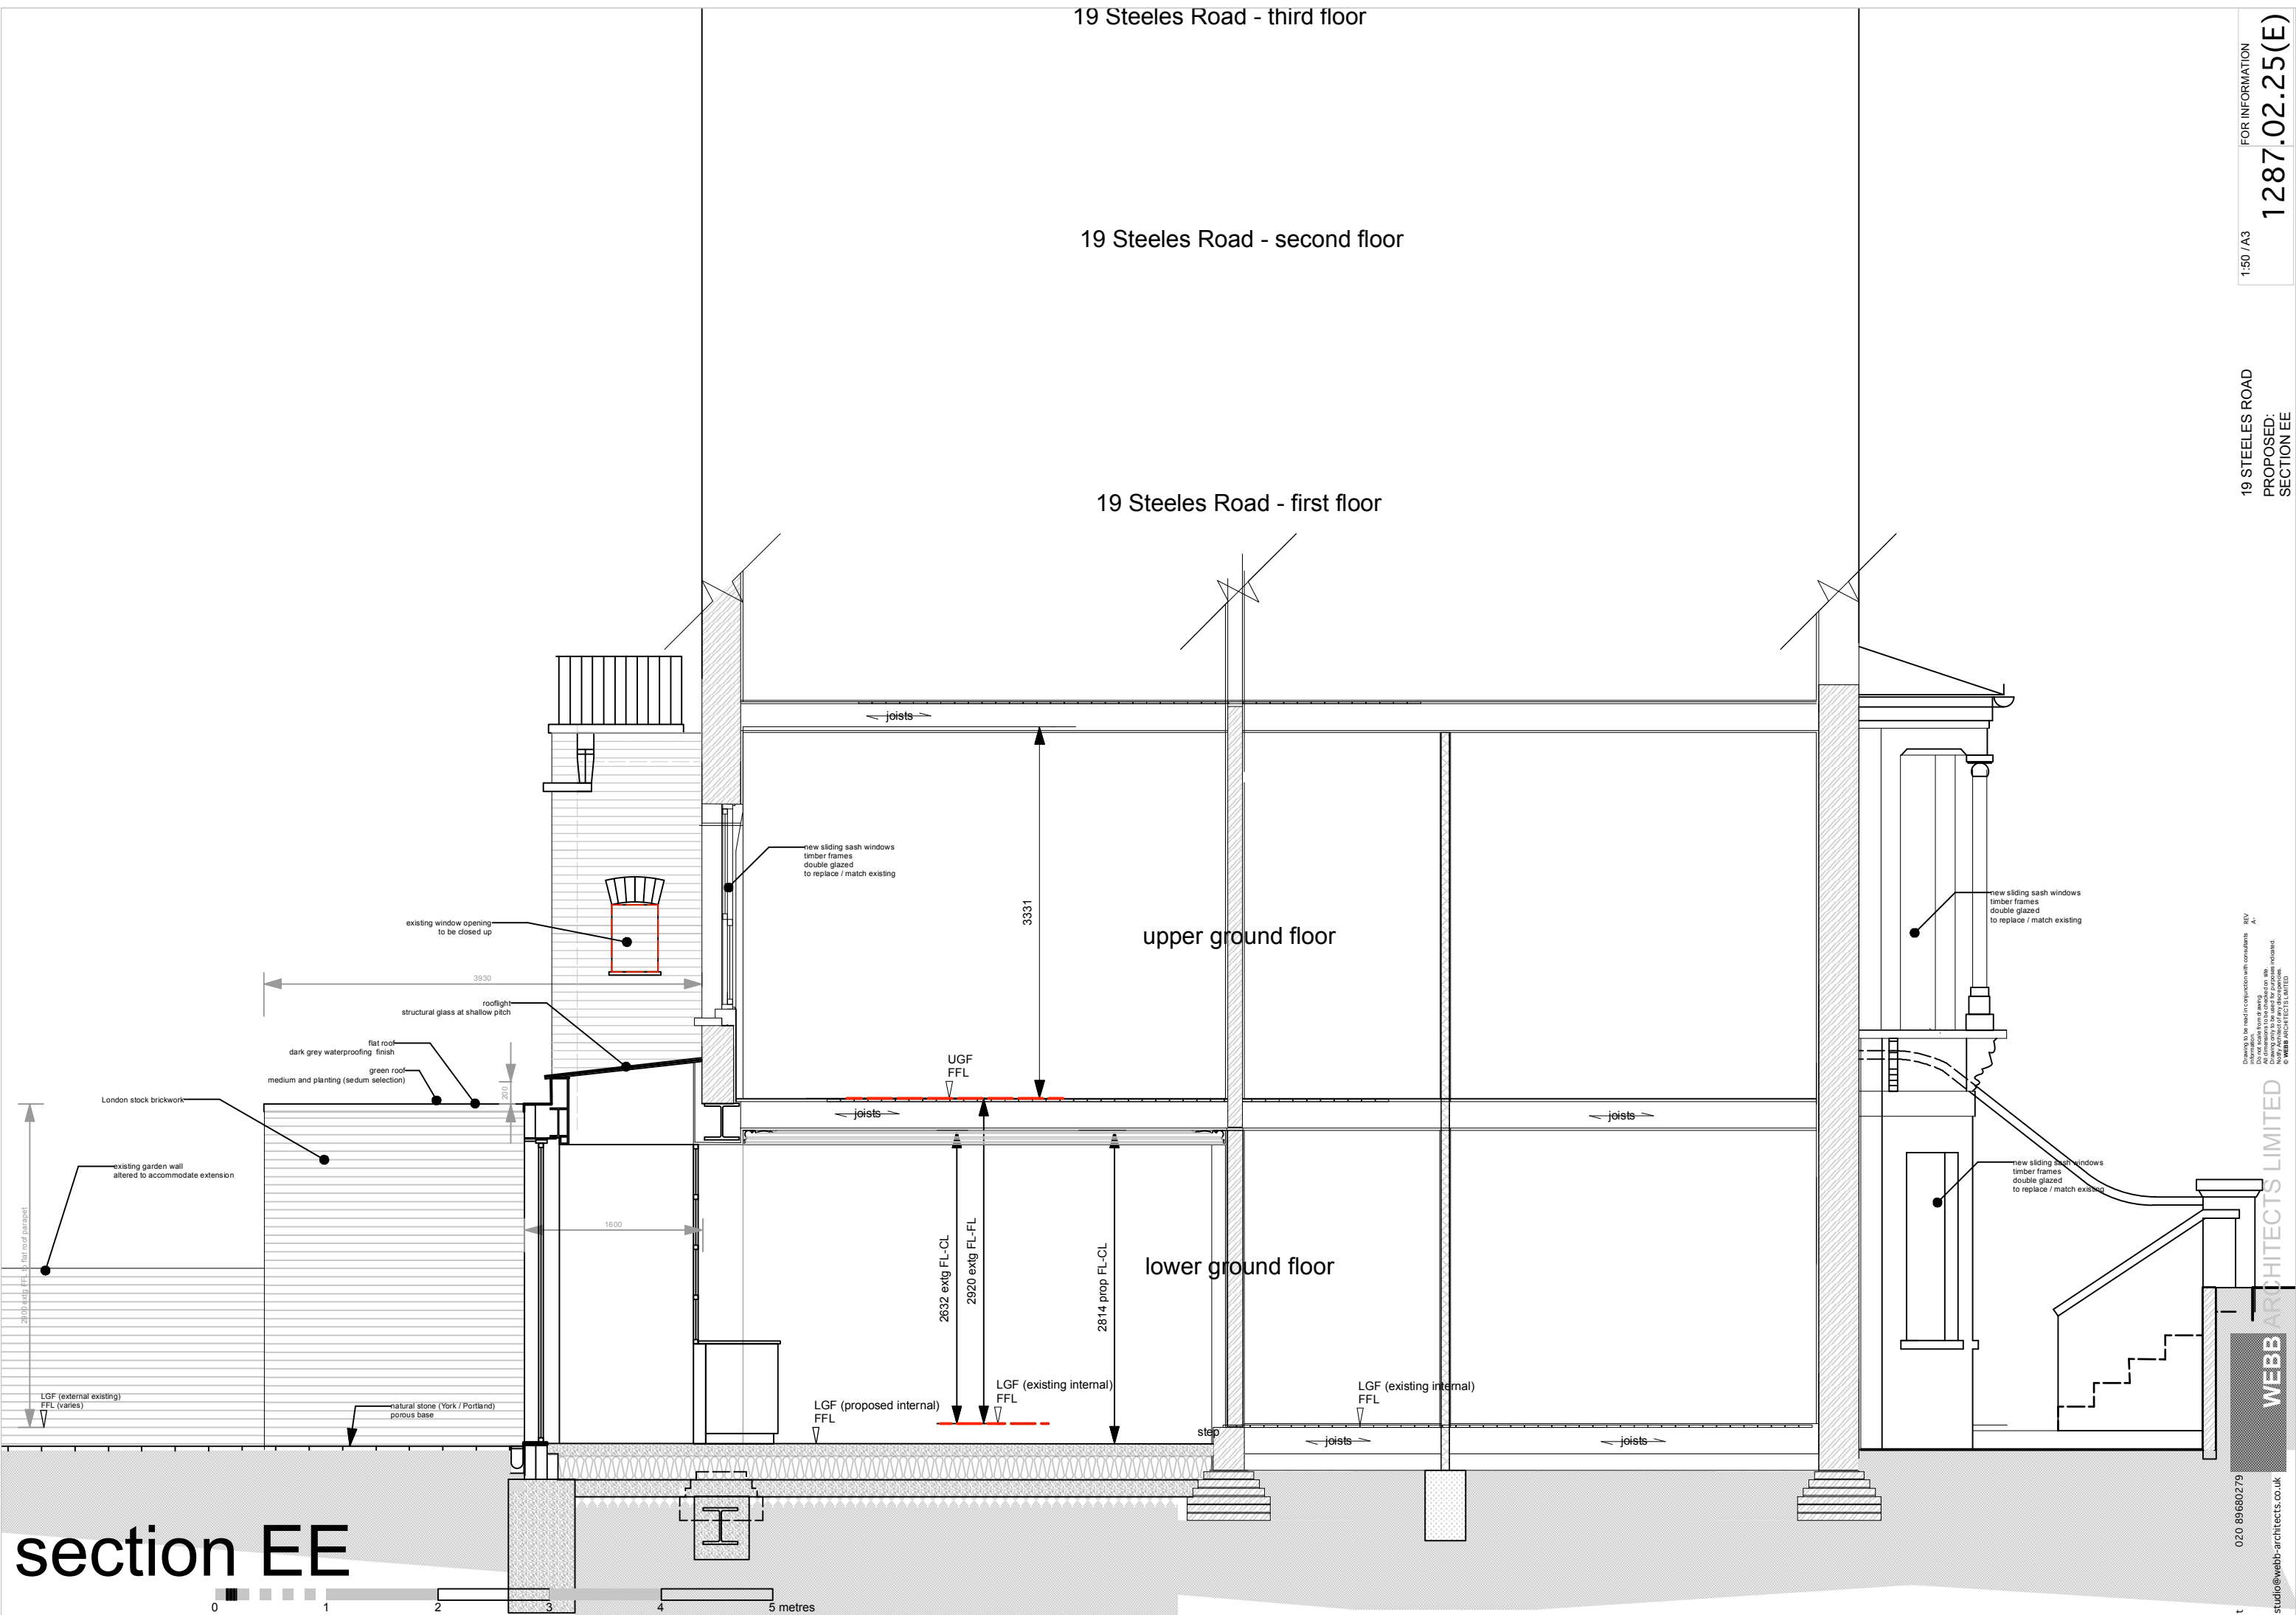

section EE

0 1 2 3 4 5 metres