


20 Steele's Road

18 Steele's Road

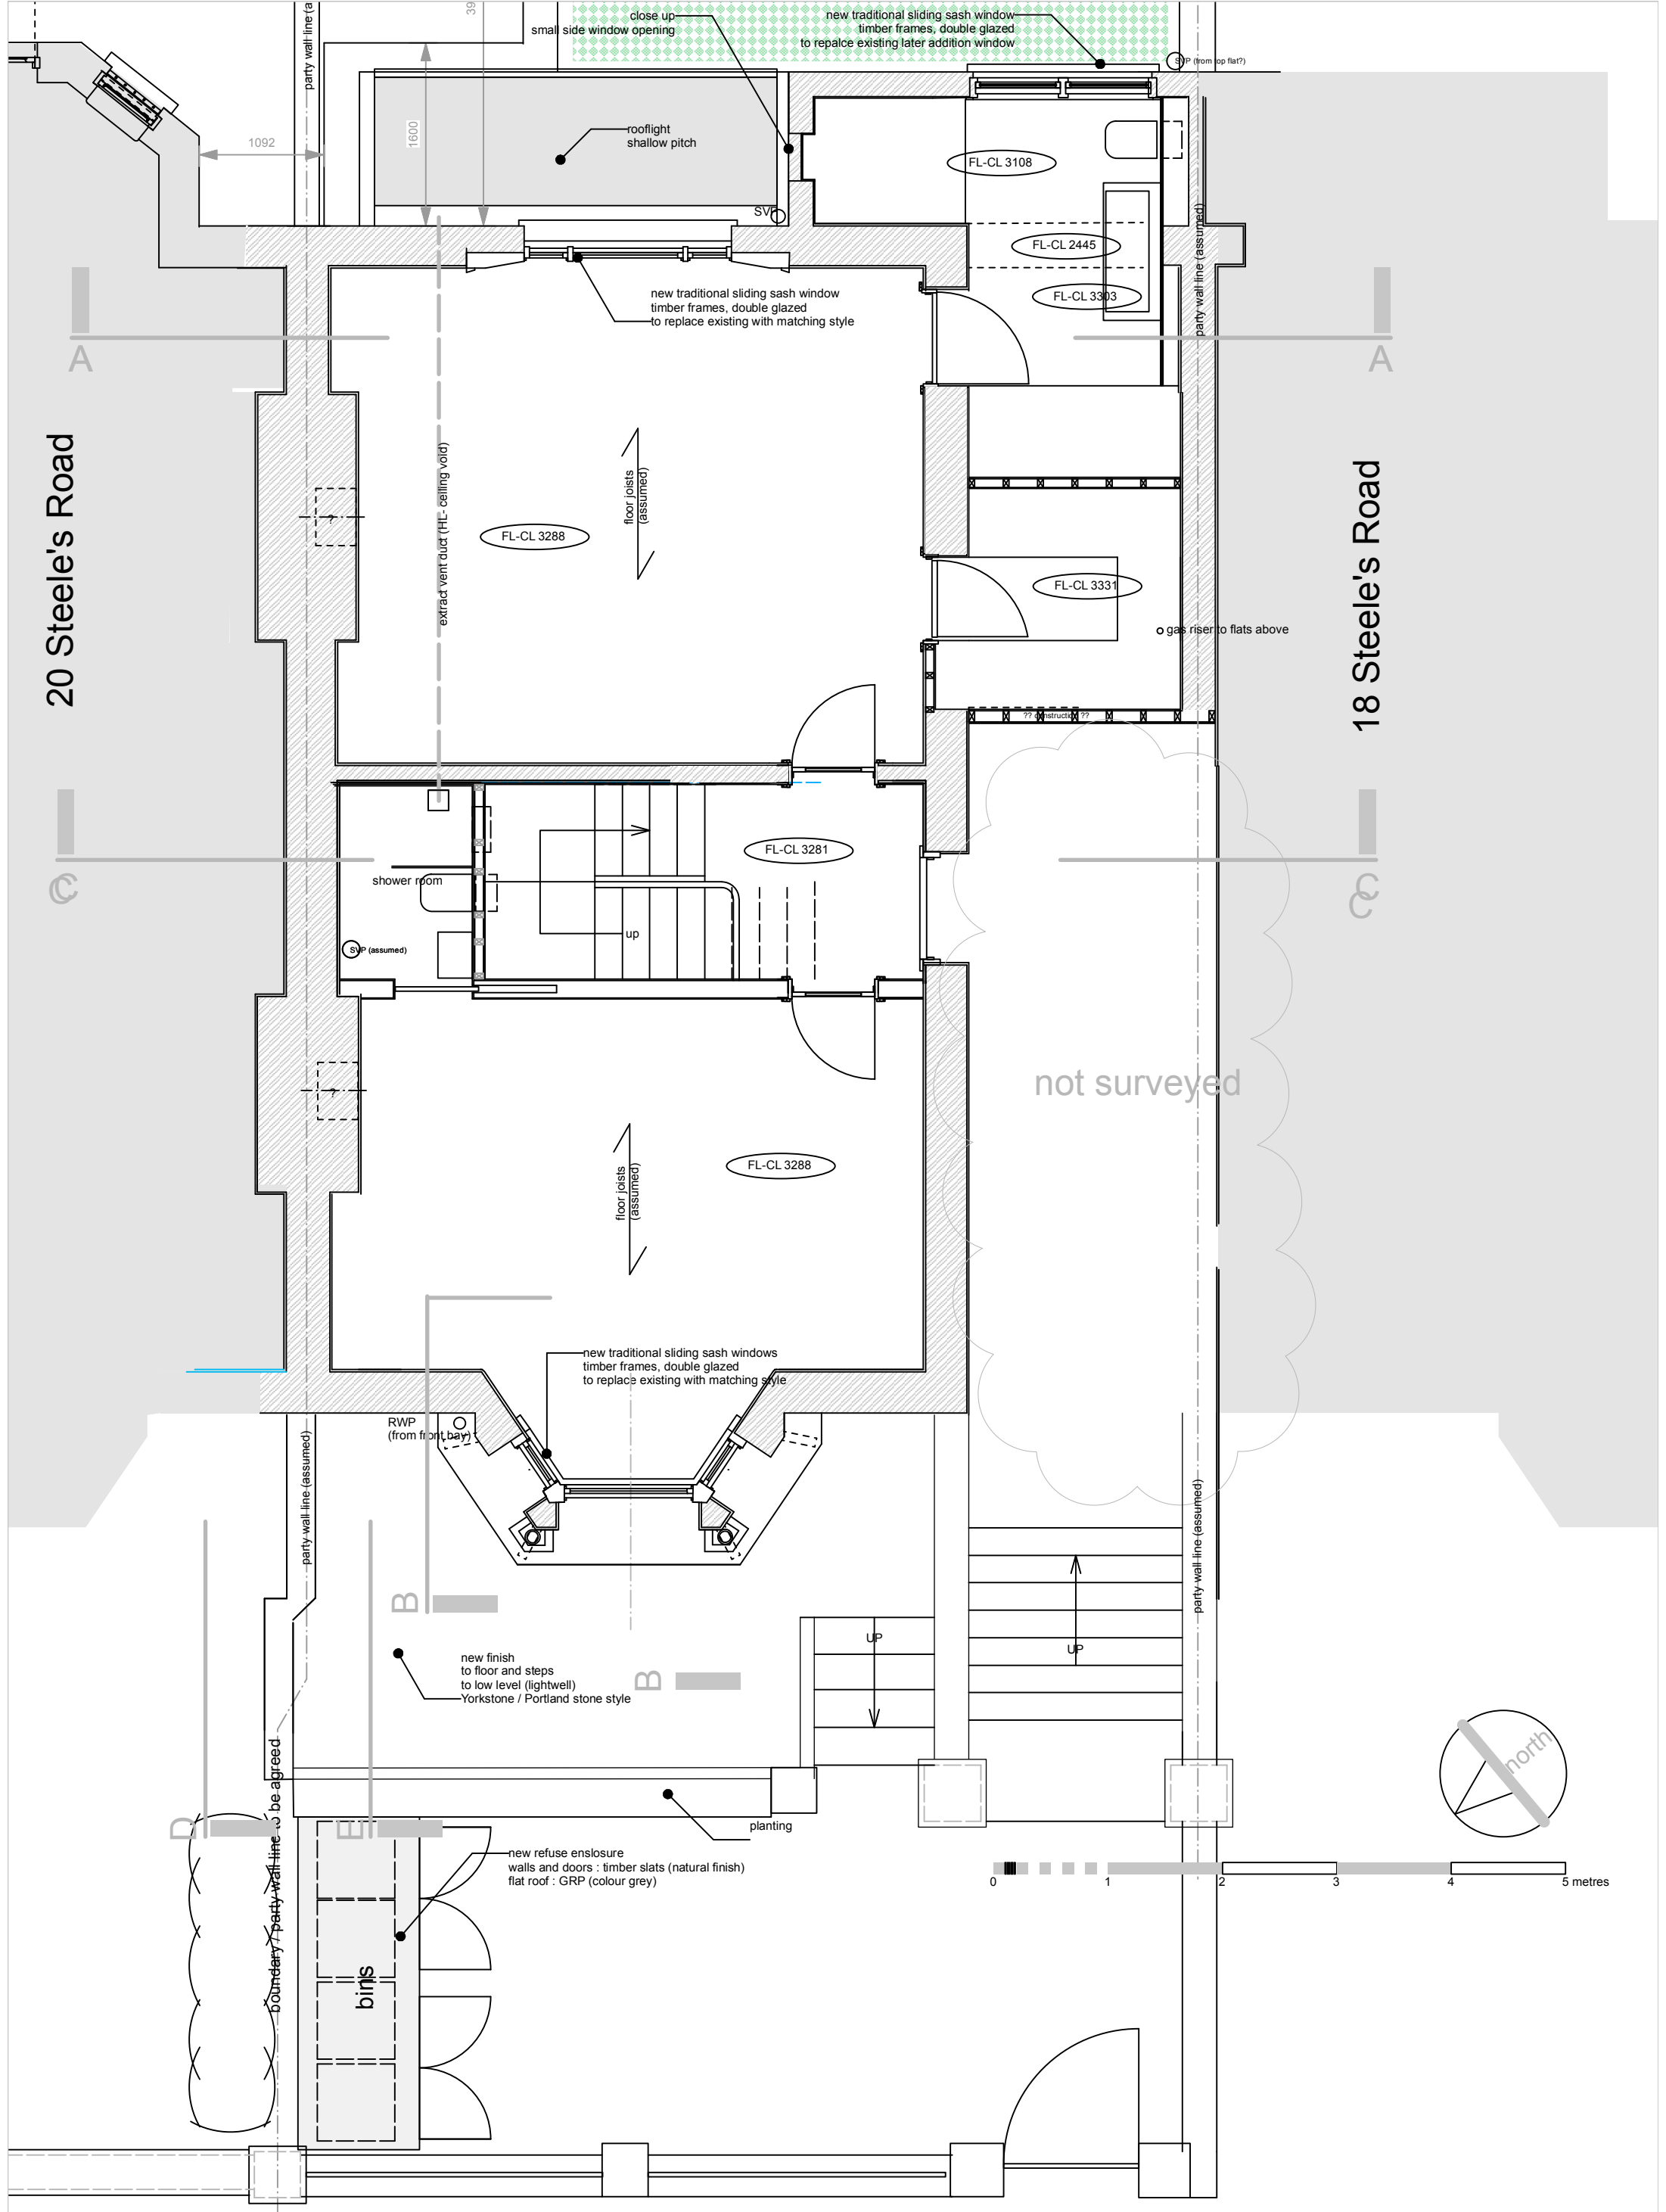

not surveyed

