



Section Key

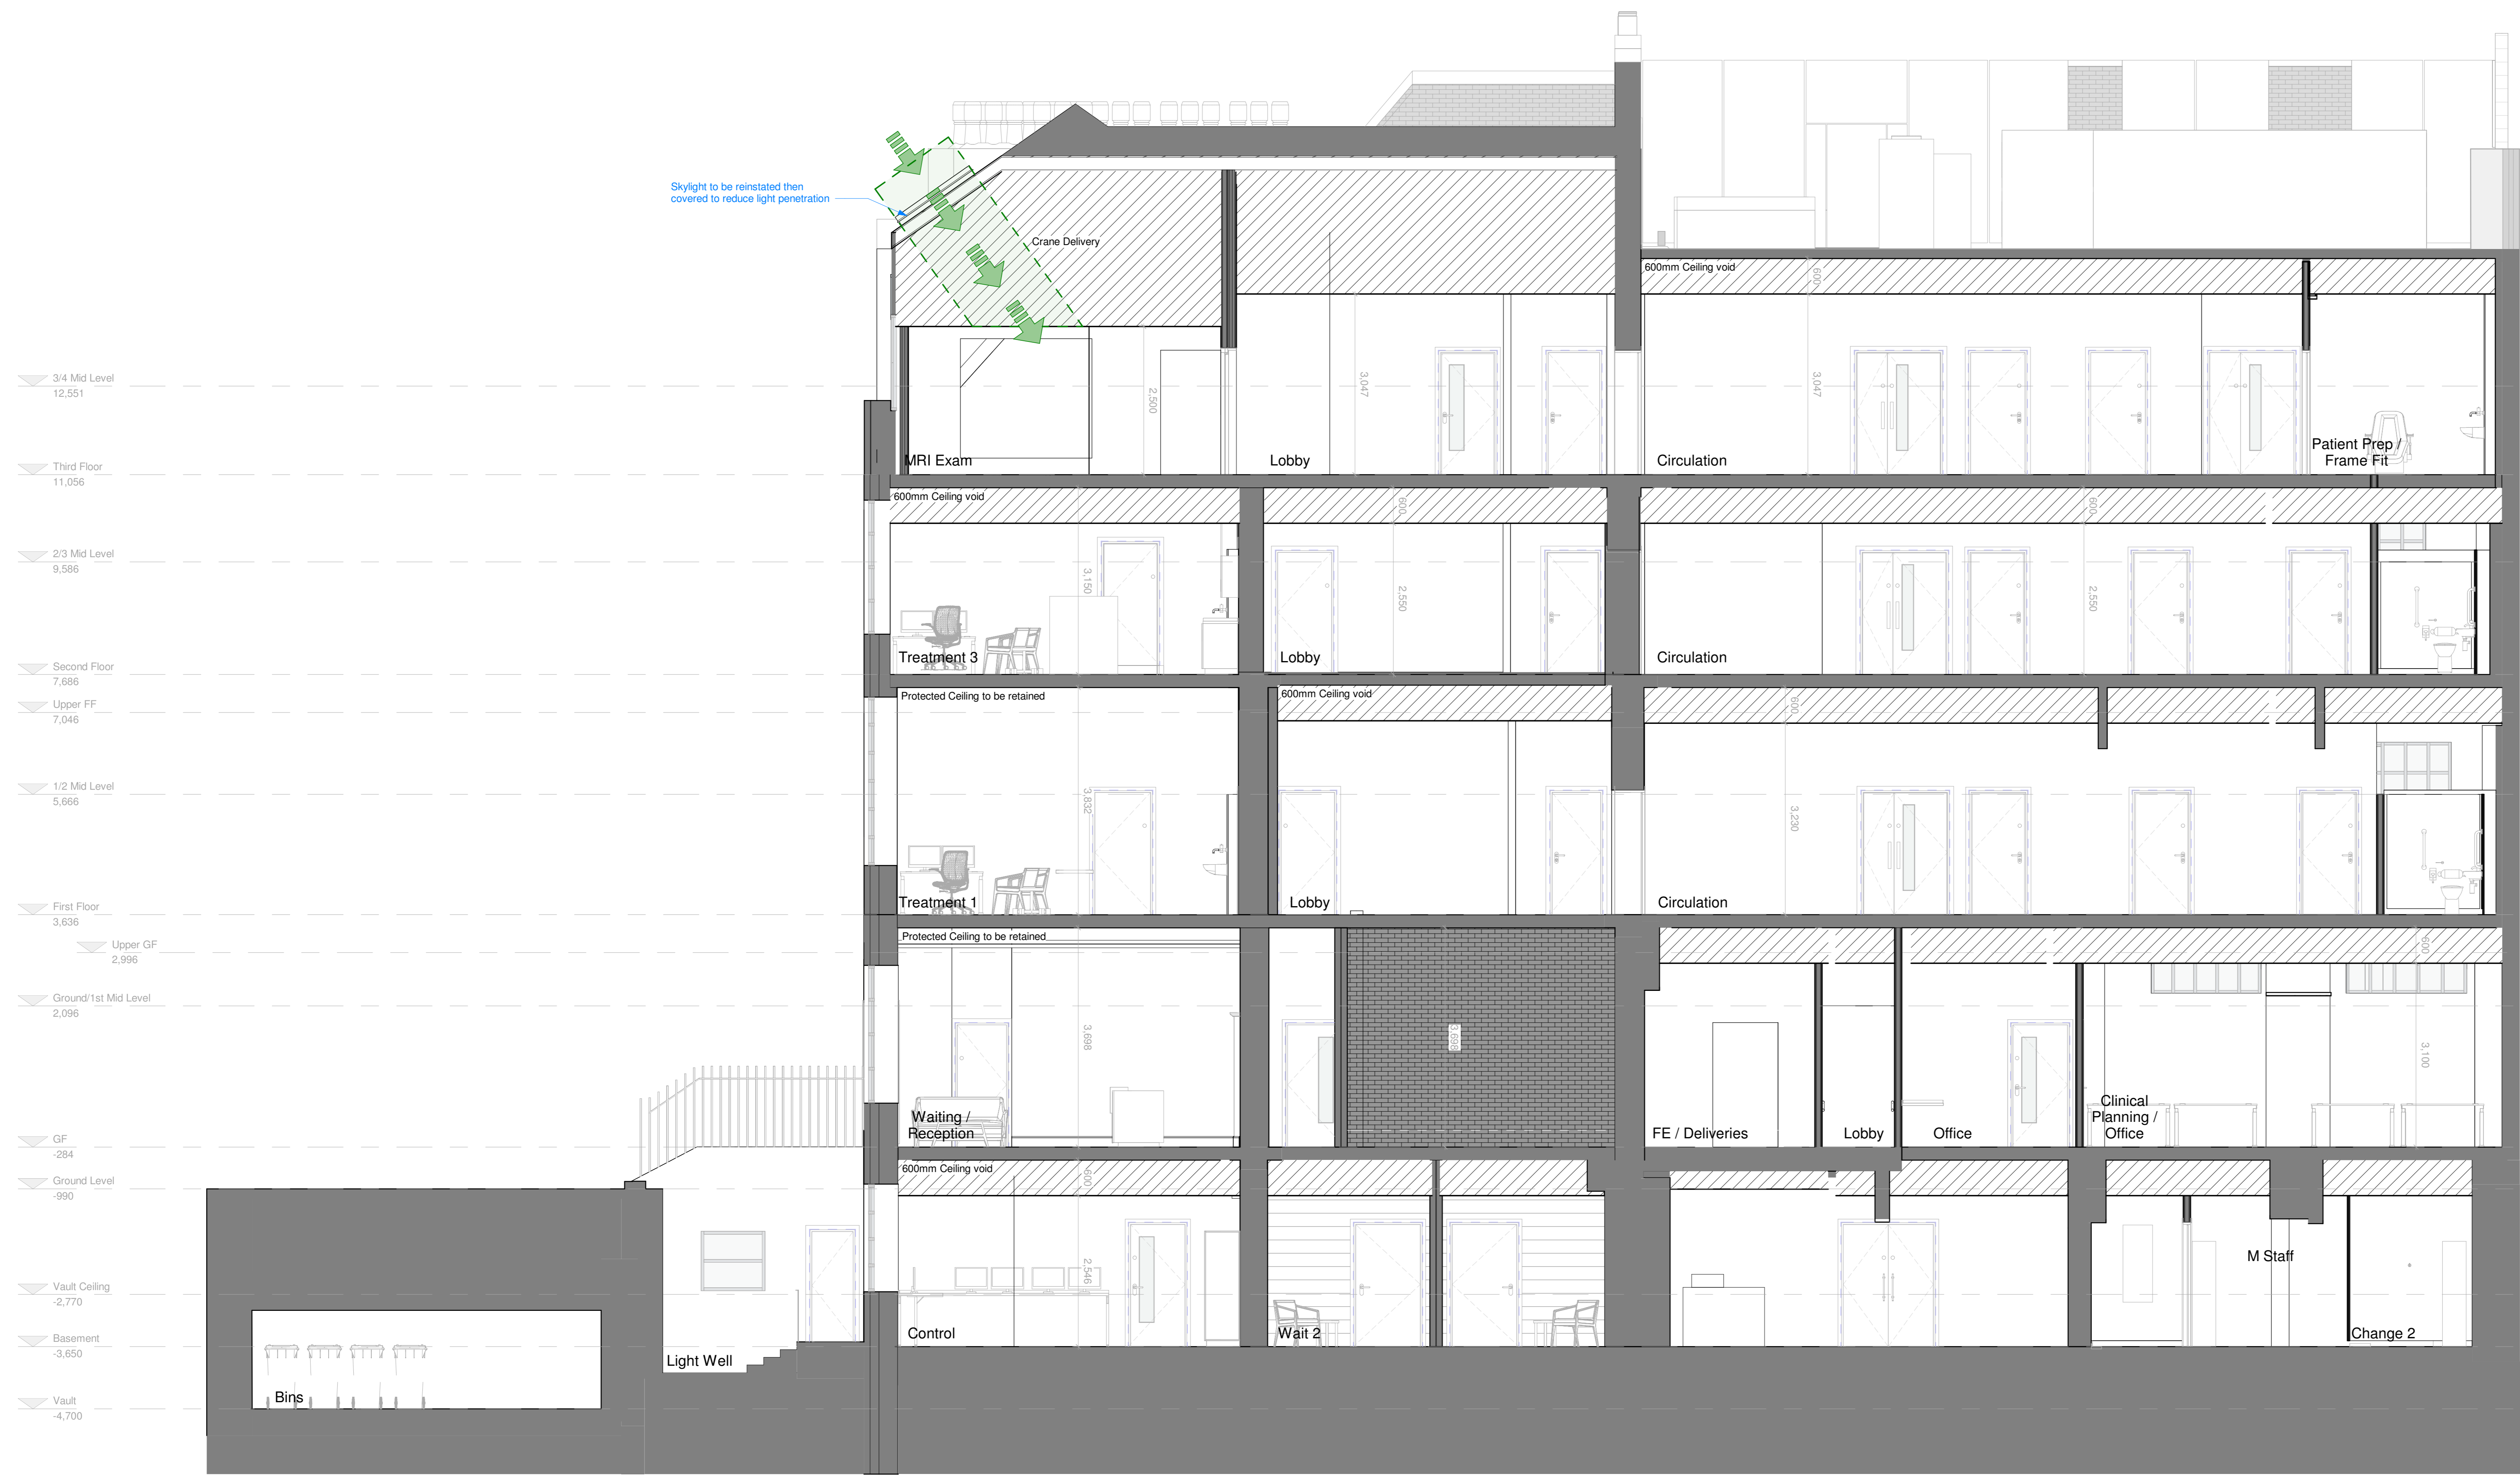

Proposed Section A - A
 1 : 50

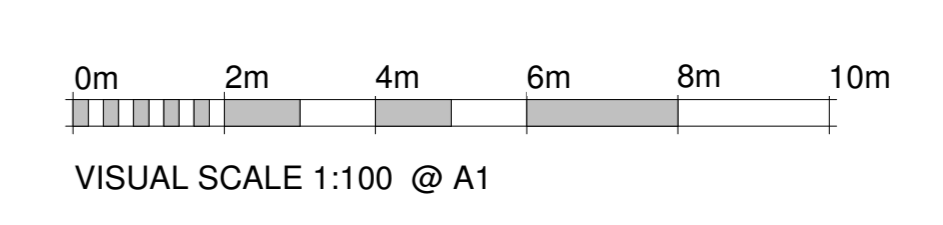

Client	Amethyst	
Project	42 Queen Square, London WC1N 3AQ	
Drawing Title	Proposed Section A - A	
Stability	Size/Scale/Date/Drawn/Checked	A0-As Indicated-09/15/23-LS-KR
Project Originator/Function/Spatial Form/Discipline/Number	4952-207	Revision