



Section Key

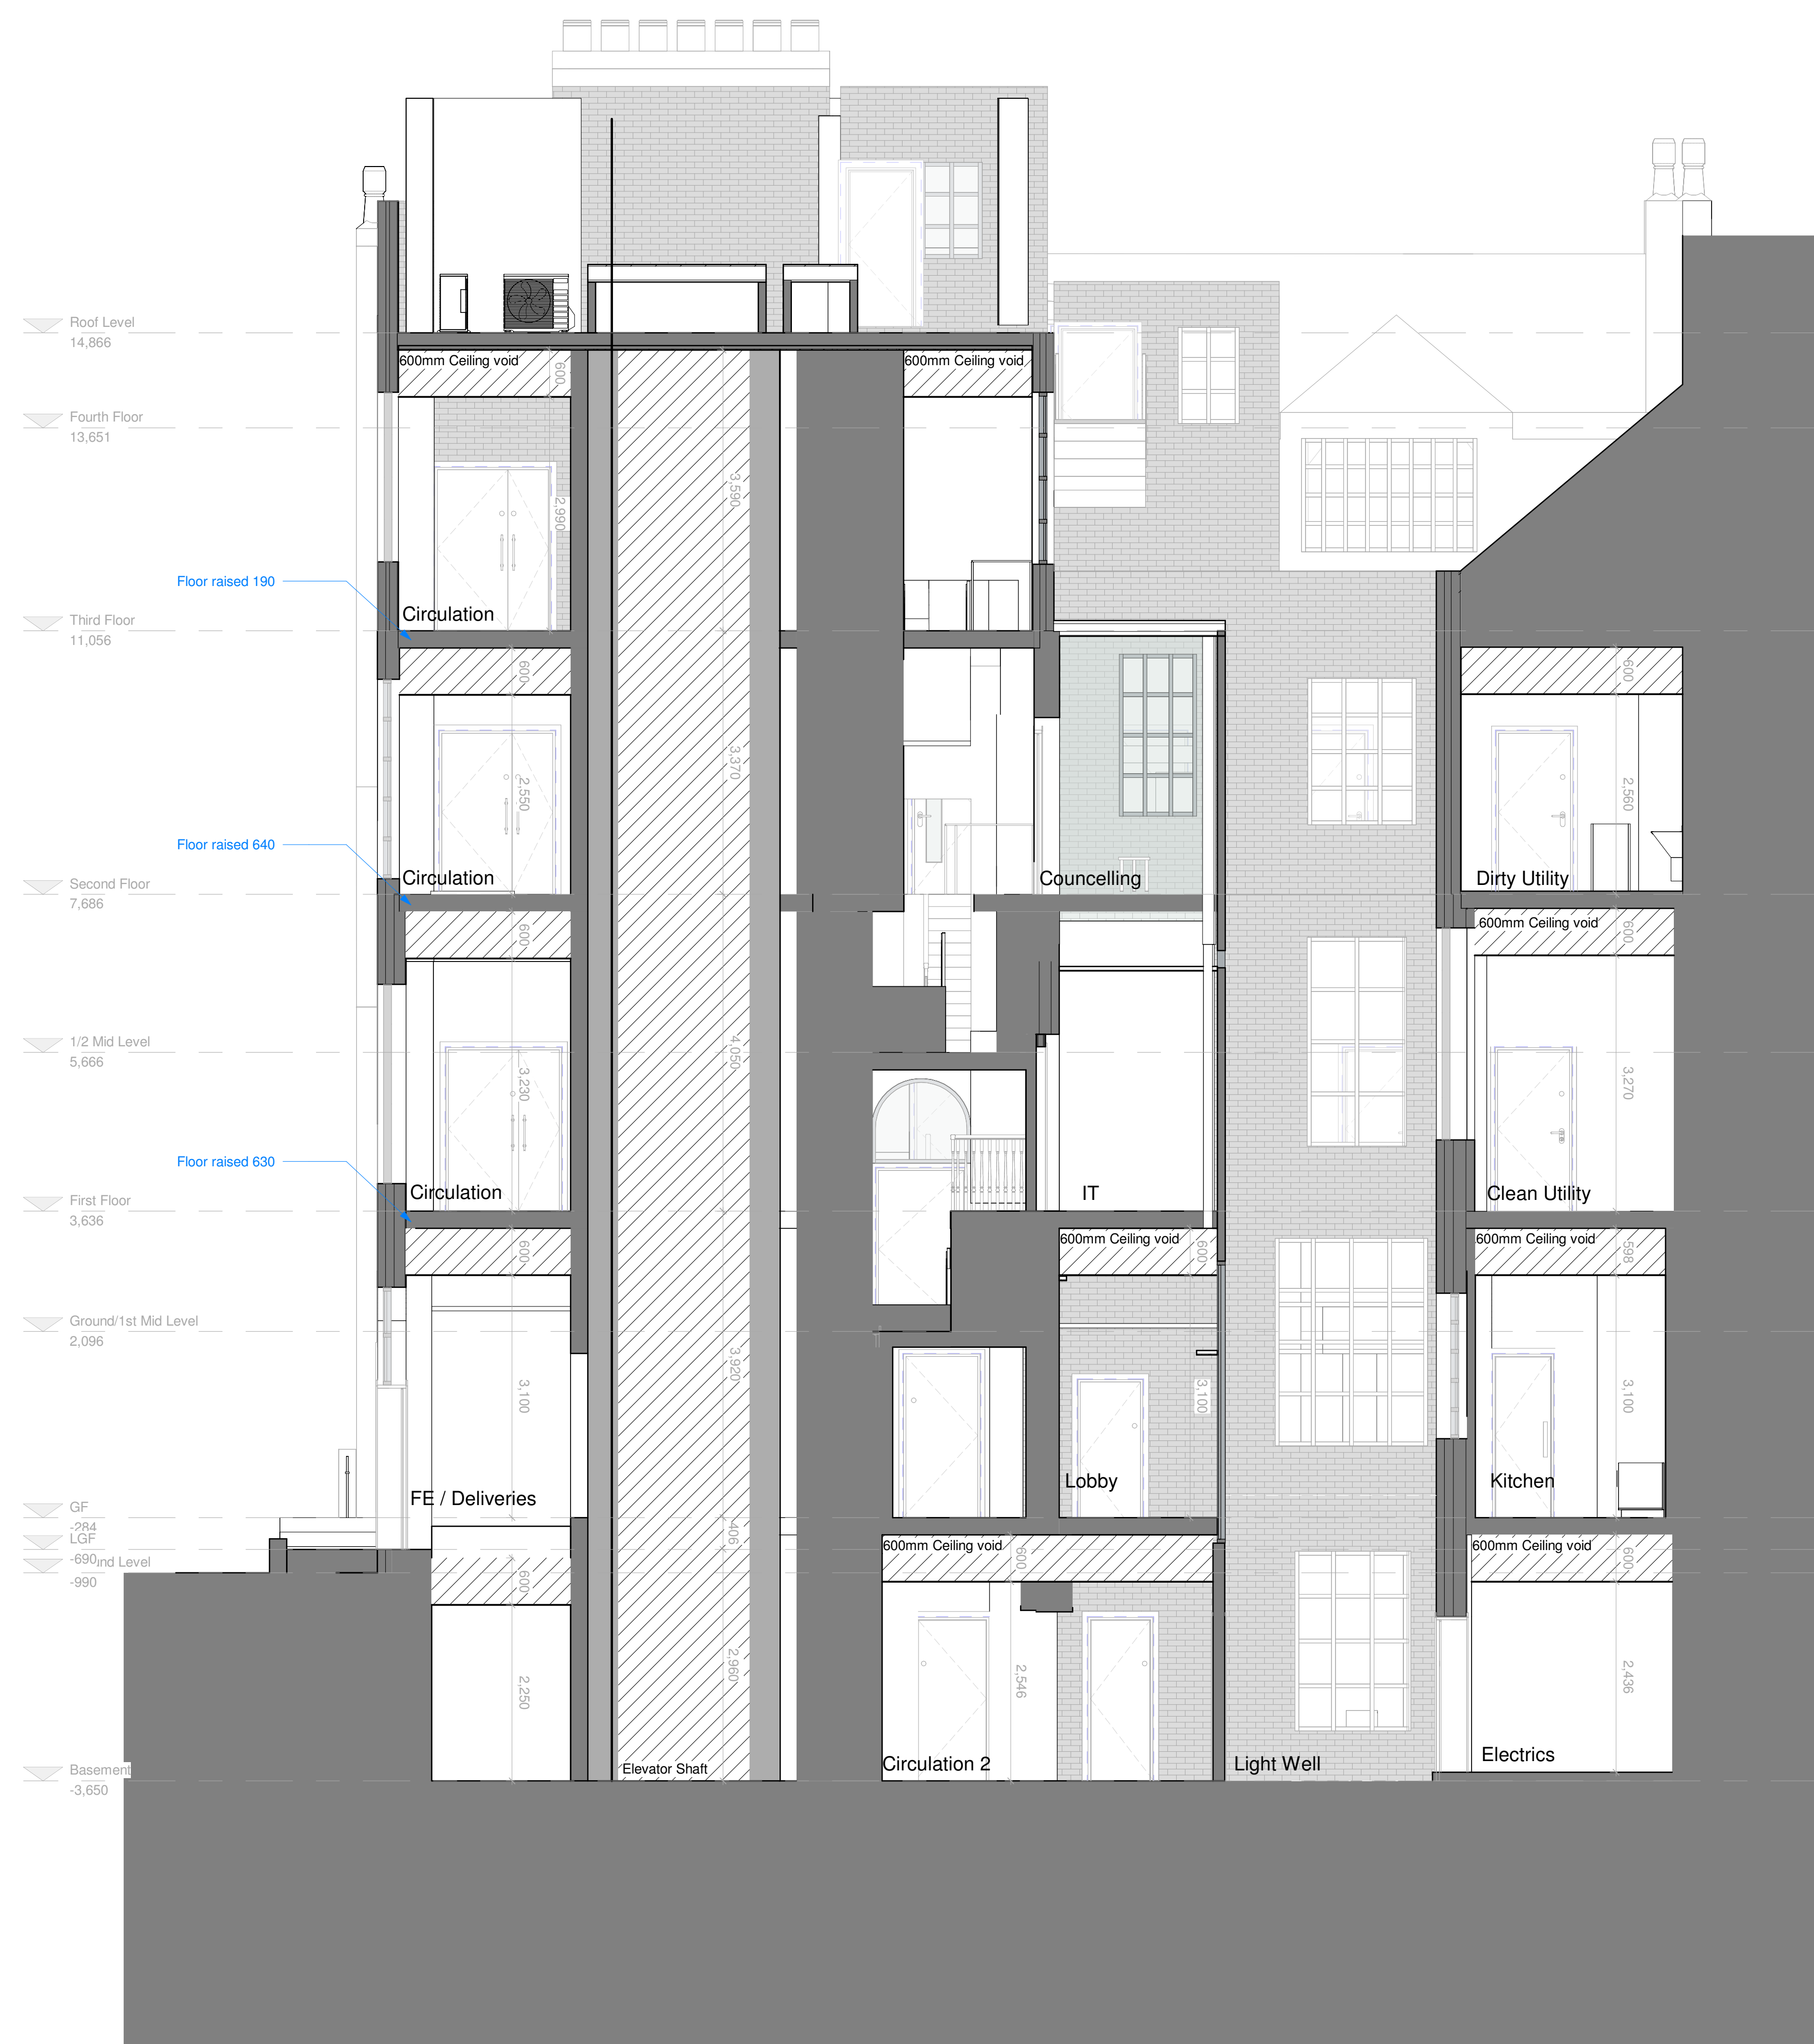

Proposed Section C - C
1 : 50



Proposed Section D - D
1 : 50

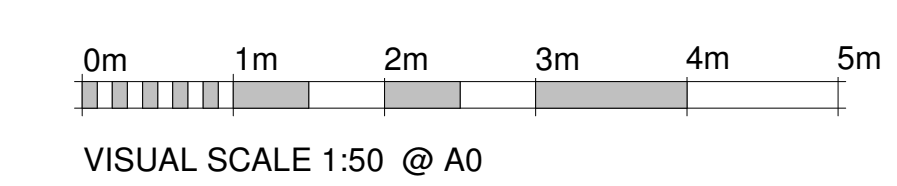

Rev	Date	Description
Client Amethyst		
		
Project 42 Queen Square, London WC1N 3AQ		
Drawing Title Proposed Section C - C / D - D		
Suitability Size: Scale: Date: Drawn: Check: A0-As indicated-09/19/23-LS-KR		
Project Originator: Function: Spatial Form: Discipline: Number: 4952-209		