



Section Key

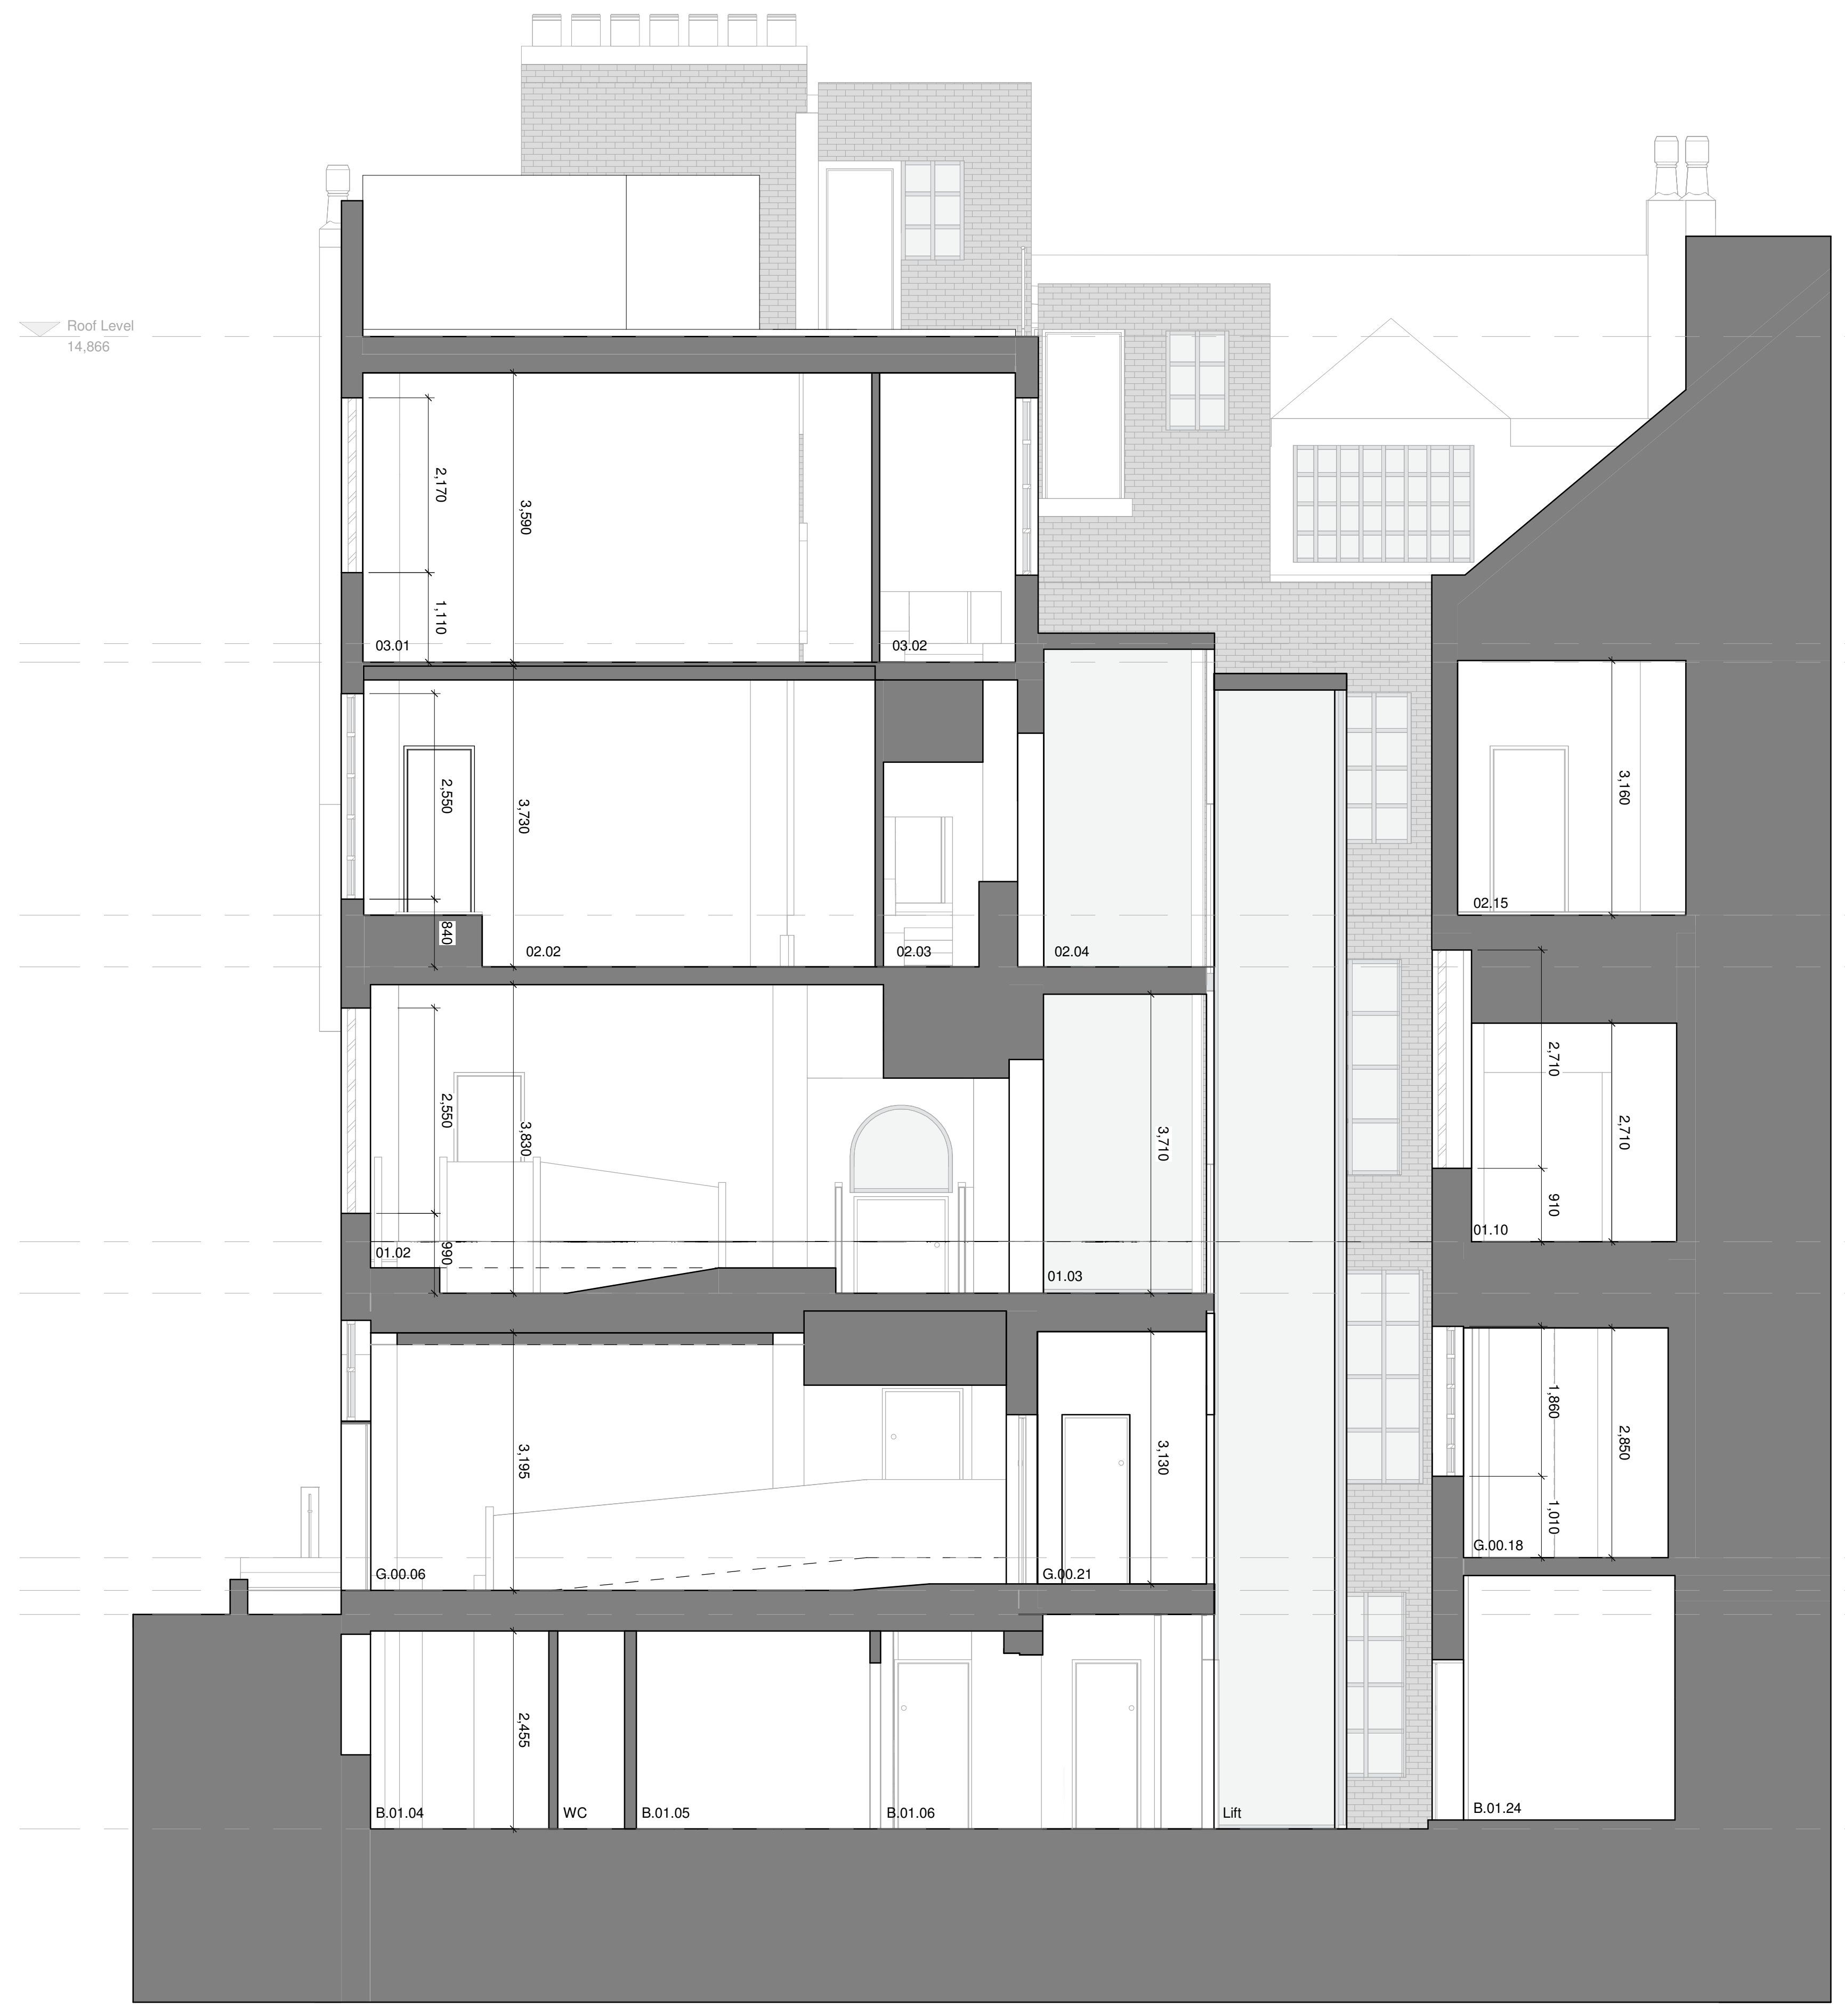

Existing Section C - C
1 : 50



Existing Section D - D
1 : 50

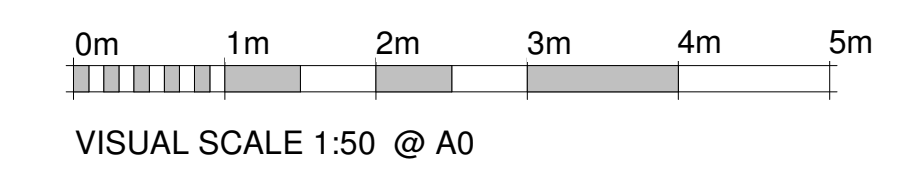

Rev	Date	Description
Client		
Amethyst		
Project		
42 Queen Square, London WC1N 3AQ		
Drawing Title		
Existing Sections C - C / D - D		
Suitability		
Site Scale-Date-Drawn-Check		
A0-As Indicated-09/22/23-KR-CG		
Project Originator-Function-Spatial Form-Discipline Number		
4952-203		

