



NOTES:
 DO NOT SCALE FROM THIS DRAWING (OTHER THAN FOR PLANNING) = USE FIGURED DIMENSIONS WHERE SHOWN = ALL DIMENSIONS ARE IN MILLIMETRES UNLESS NOTED OTHERWISE = ALL DIMENSIONS SHOULD BE CHECKED AND DETAILED SITE SURVEY(S) SHOULD BE CARRIED OUT TO VERIFY THE DESIGN = BOUNDARIES ARE INDICATIVE ONLY AND ARE TO BE VERIFIED BY OTHERS = FPA ACCEPTS NO LIABILITY FOR ACCURACY OF SURVEY INFORMATION PROVIDED BY OTHERS; DESIGN BY OTHERS INCORPORATED INTO THIS DRAWING FOR GENERAL COORDINATION ONLY; CONSEQUENCES OR ISSUES RESULTING FROM USE OF THE INFORMATION/DRAWING/MODEL OTHER THAN FOR WHICH IT WAS PRODUCED AND/OR CHANGE OF ISSUED FORMAT = ANY DISCREPANCIES MUST BE REPORTED TO FPA = ALL INTELLECTUAL PROPERTY RIGHTS RESERVED.

Key
 Application Boundary

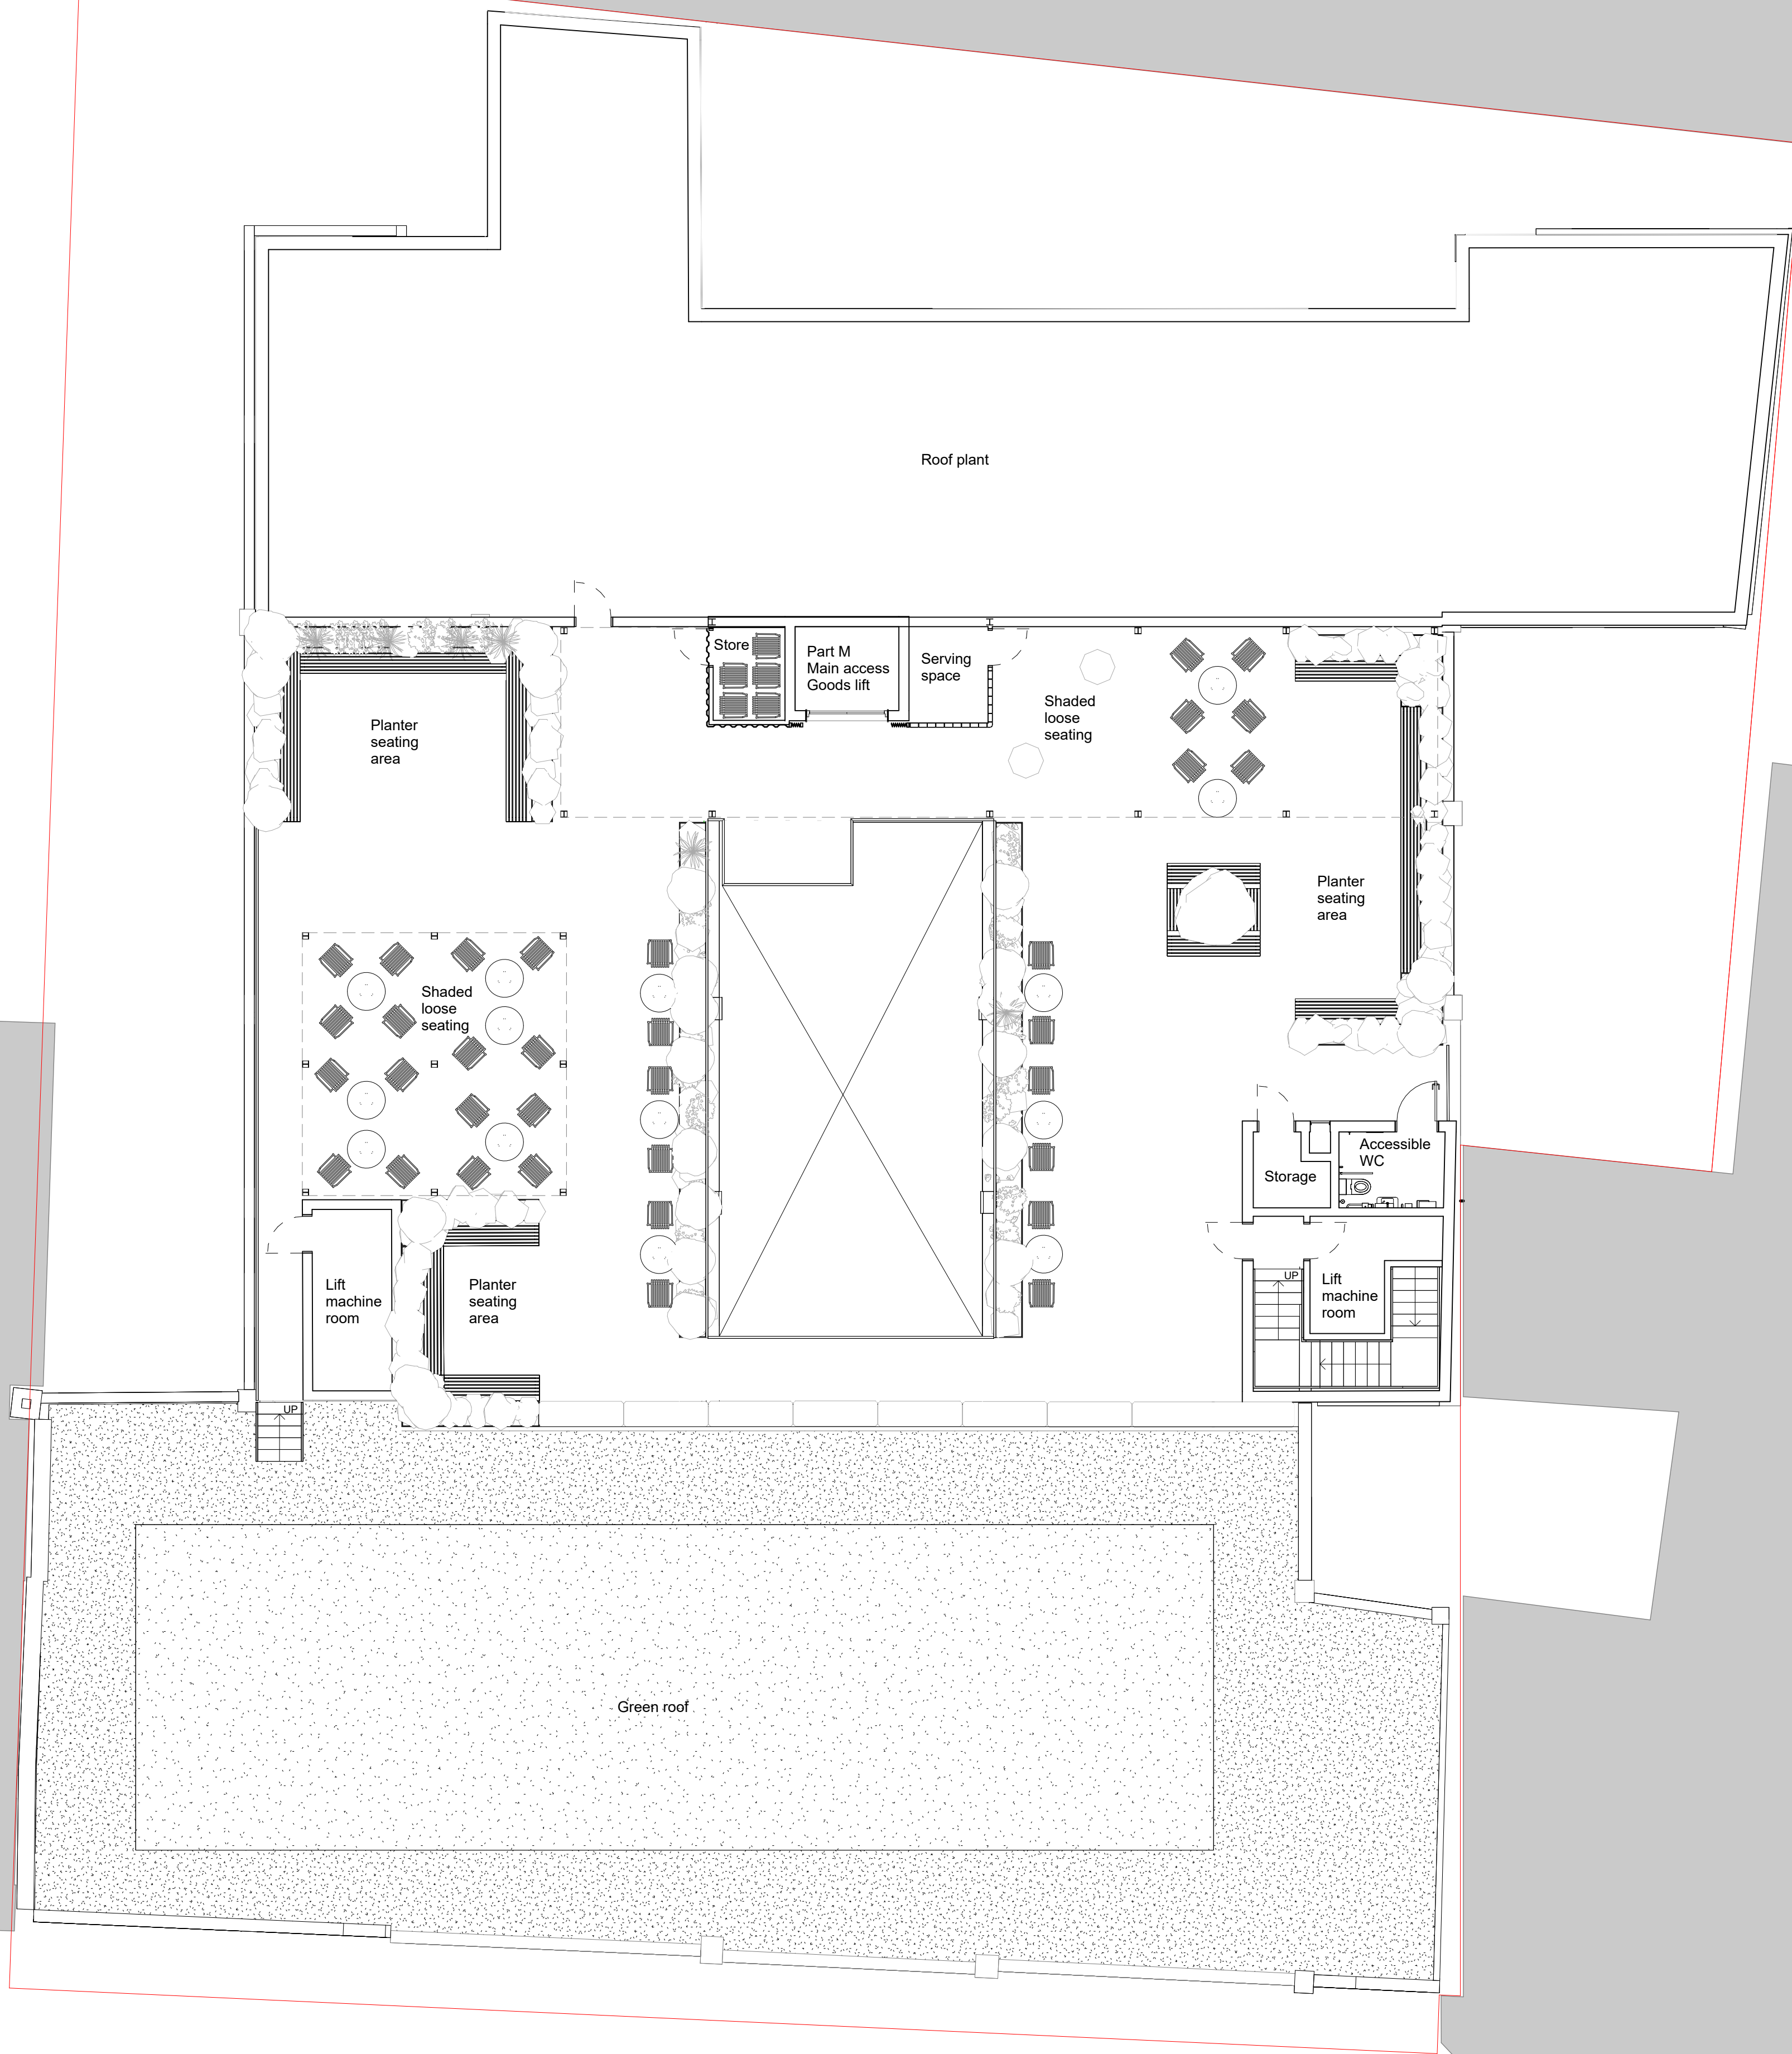

P00	Planning Issue	EC	CR	25.04.2024
REV	DESCRIPTION	BY	CHK	DATE

PLANNING

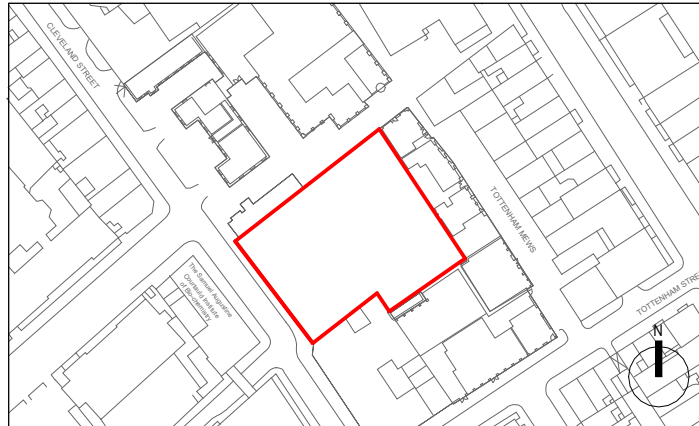

CLIENT
 DERWENT LONDON

PROJECT
 MIDDLESEX HOUSE

PACKAGE NAME
 16 PLANNING

DRAWING NAME
 PROPOSED ROOF

DRAWING NUMBER
 1759-FPA-XX-05-DR-A-16016

FPA INTERNAL JOB NUMBER
 1759

SCALE @ A1
 1:100

REVISION
 P00

fletcher priest architects
 london + köln + riga

middlesex house
 34/42 cleveland st
 london W1T 4JE
 t +44 (0)20 7034 2200
 f +44 (0)20 7637 5347
 www.fletcherpriest.com

