


NOTES:
 DO NOT SCALE FROM THIS DRAWING (OTHER THAN FOR PLANNING) = USE FIGURED DIMENSIONS WHERE SHOWN = ALL DIMENSIONS ARE IN MILLIMETRES UNLESS NOTED OTHERWISE = ALL DIMENSIONS SHOULD BE CHECKED AND DETAILED SITE SURVEY(S) SHOULD BE CARRIED OUT TO VERIFY THE DESIGN = BOUNDARIES ARE INDICATIVE ONLY AND ARE TO BE VERIFIED BY OTHERS = FPA ACCEPTS NO LIABILITY FOR ACCURACY OF SURVEY INFORMATION PROVIDED BY OTHERS; DESIGN BY OTHERS INCORPORATED INTO THIS DRAWING FOR GENERAL COORDINATION ONLY; CONSEQUENCES OR ISSUES RESULTING FROM USE OF THE INFORMATION/DRAWING/MODEL OTHER THAN FOR WHICH IT WAS PRODUCED AND/OR CHANGE OF ISSUED FORMAT = ANY DISCREPANCIES MUST BE REPORTED TO FPA = ALL INTELLECTUAL PROPERTY RIGHTS RESERVED.

Key

1. Brickwork
2. White render
3. Dark-metal framed windows (refer to separate application)
4. Pipework
5. White painted brickwork
6. Dark Grey louvres to match existing
7. Dark Grey painted steel, clear glazing
8. Internal film to glazing
9. Powder coated steel structure painted red
10. Powder coated aluminium planters painted in dark grey
11. Galvanised metal painted in red
12. Glass blocks
13. Metal balustrade painted in white

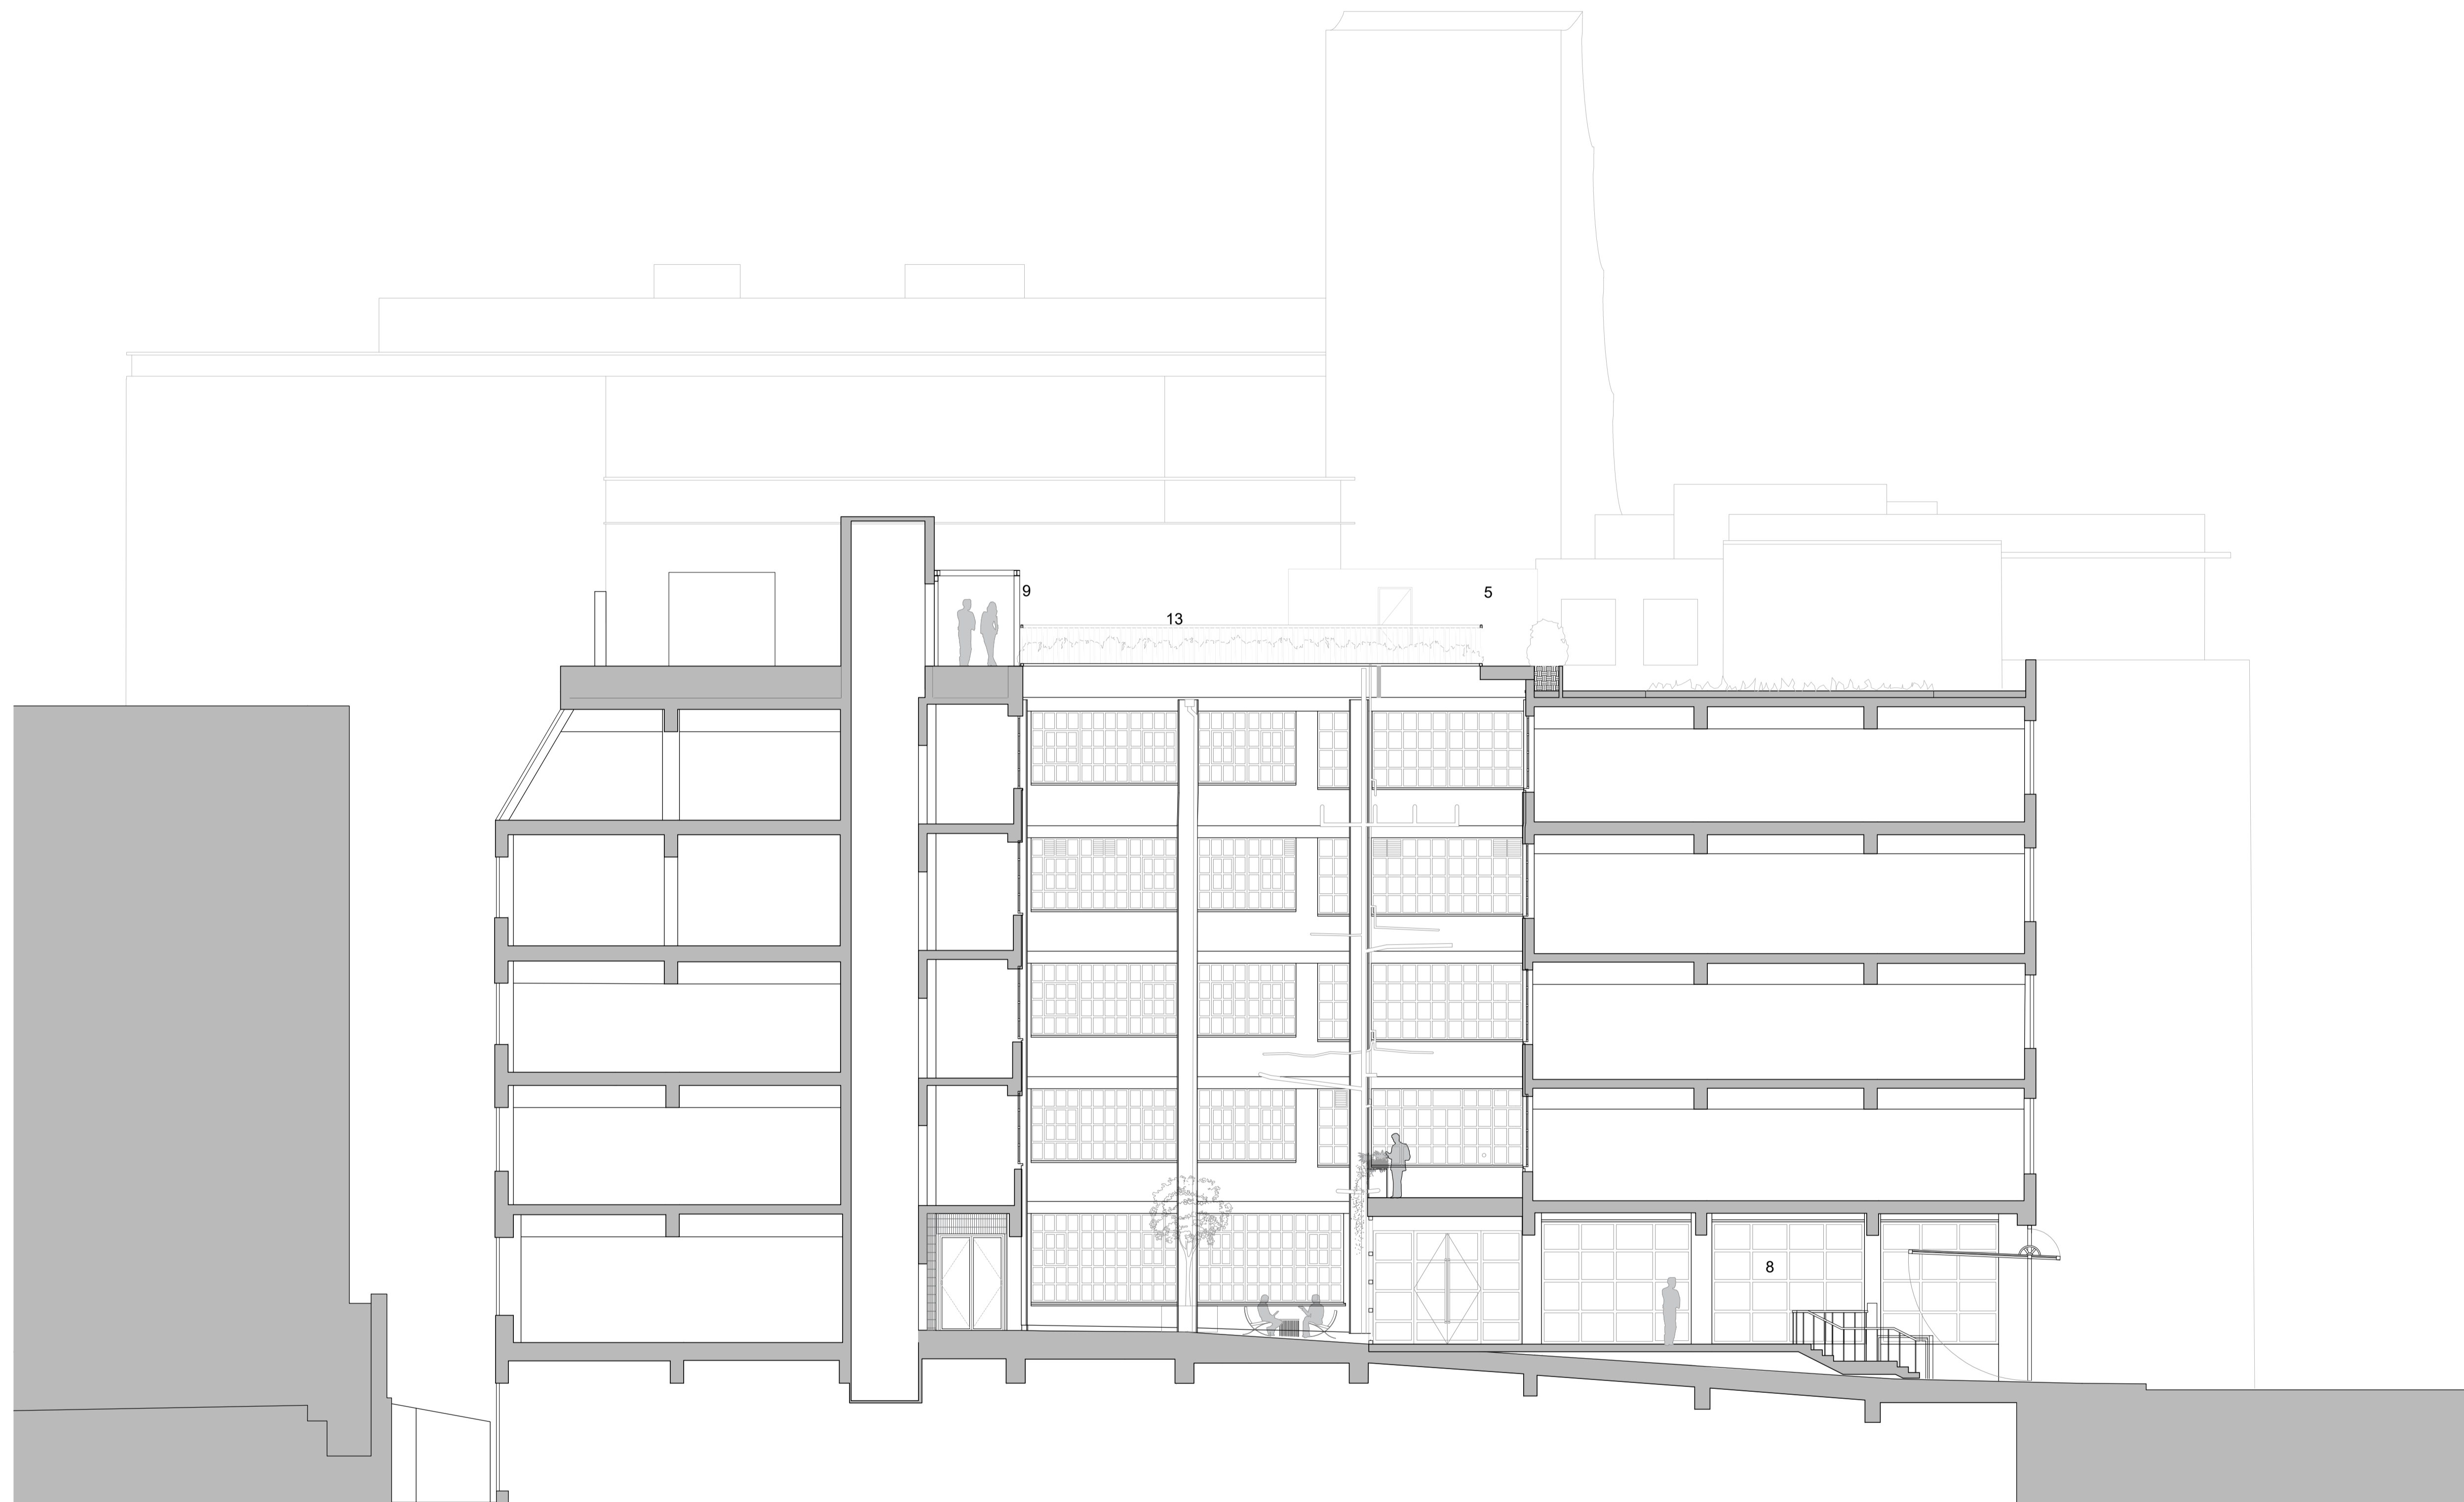

P00	Planning Issue	EC	CR	25.04.2024
REV	DESCRIPTION	BY	CHK	DATE

PLANNING

**DERWENT
MIDDLESEX HOUSE**

16 PLANNING

PROPOSED SECTION AA

DRAWING NUMBER / REVISION

1759-FPA-XX-ZZ-DR-A-16204

SCALE
1:100@A1

DATE / DRAWN BY / CHECKED BY
27.03.2024 EC / CR

fletcher priest architects
london + köln + riga

middlesex house
 34/42 cleveland st
 london W1T 4JE
 t +44 (0)20 7034 2200
 f +44 (0)20 7637 5347
 www.fletcherpriest.com