



ADDITIONAL INFO

Coordinates XY related to OS using GPS.
Coordinates Z related to Newlyn Datum.

LEGEND

- 23.75 LEVEL FOR PLAN AND OVERHEAD DETAILS
- 23.75 ASSUMED LINES

ELEVATIONS PLAN

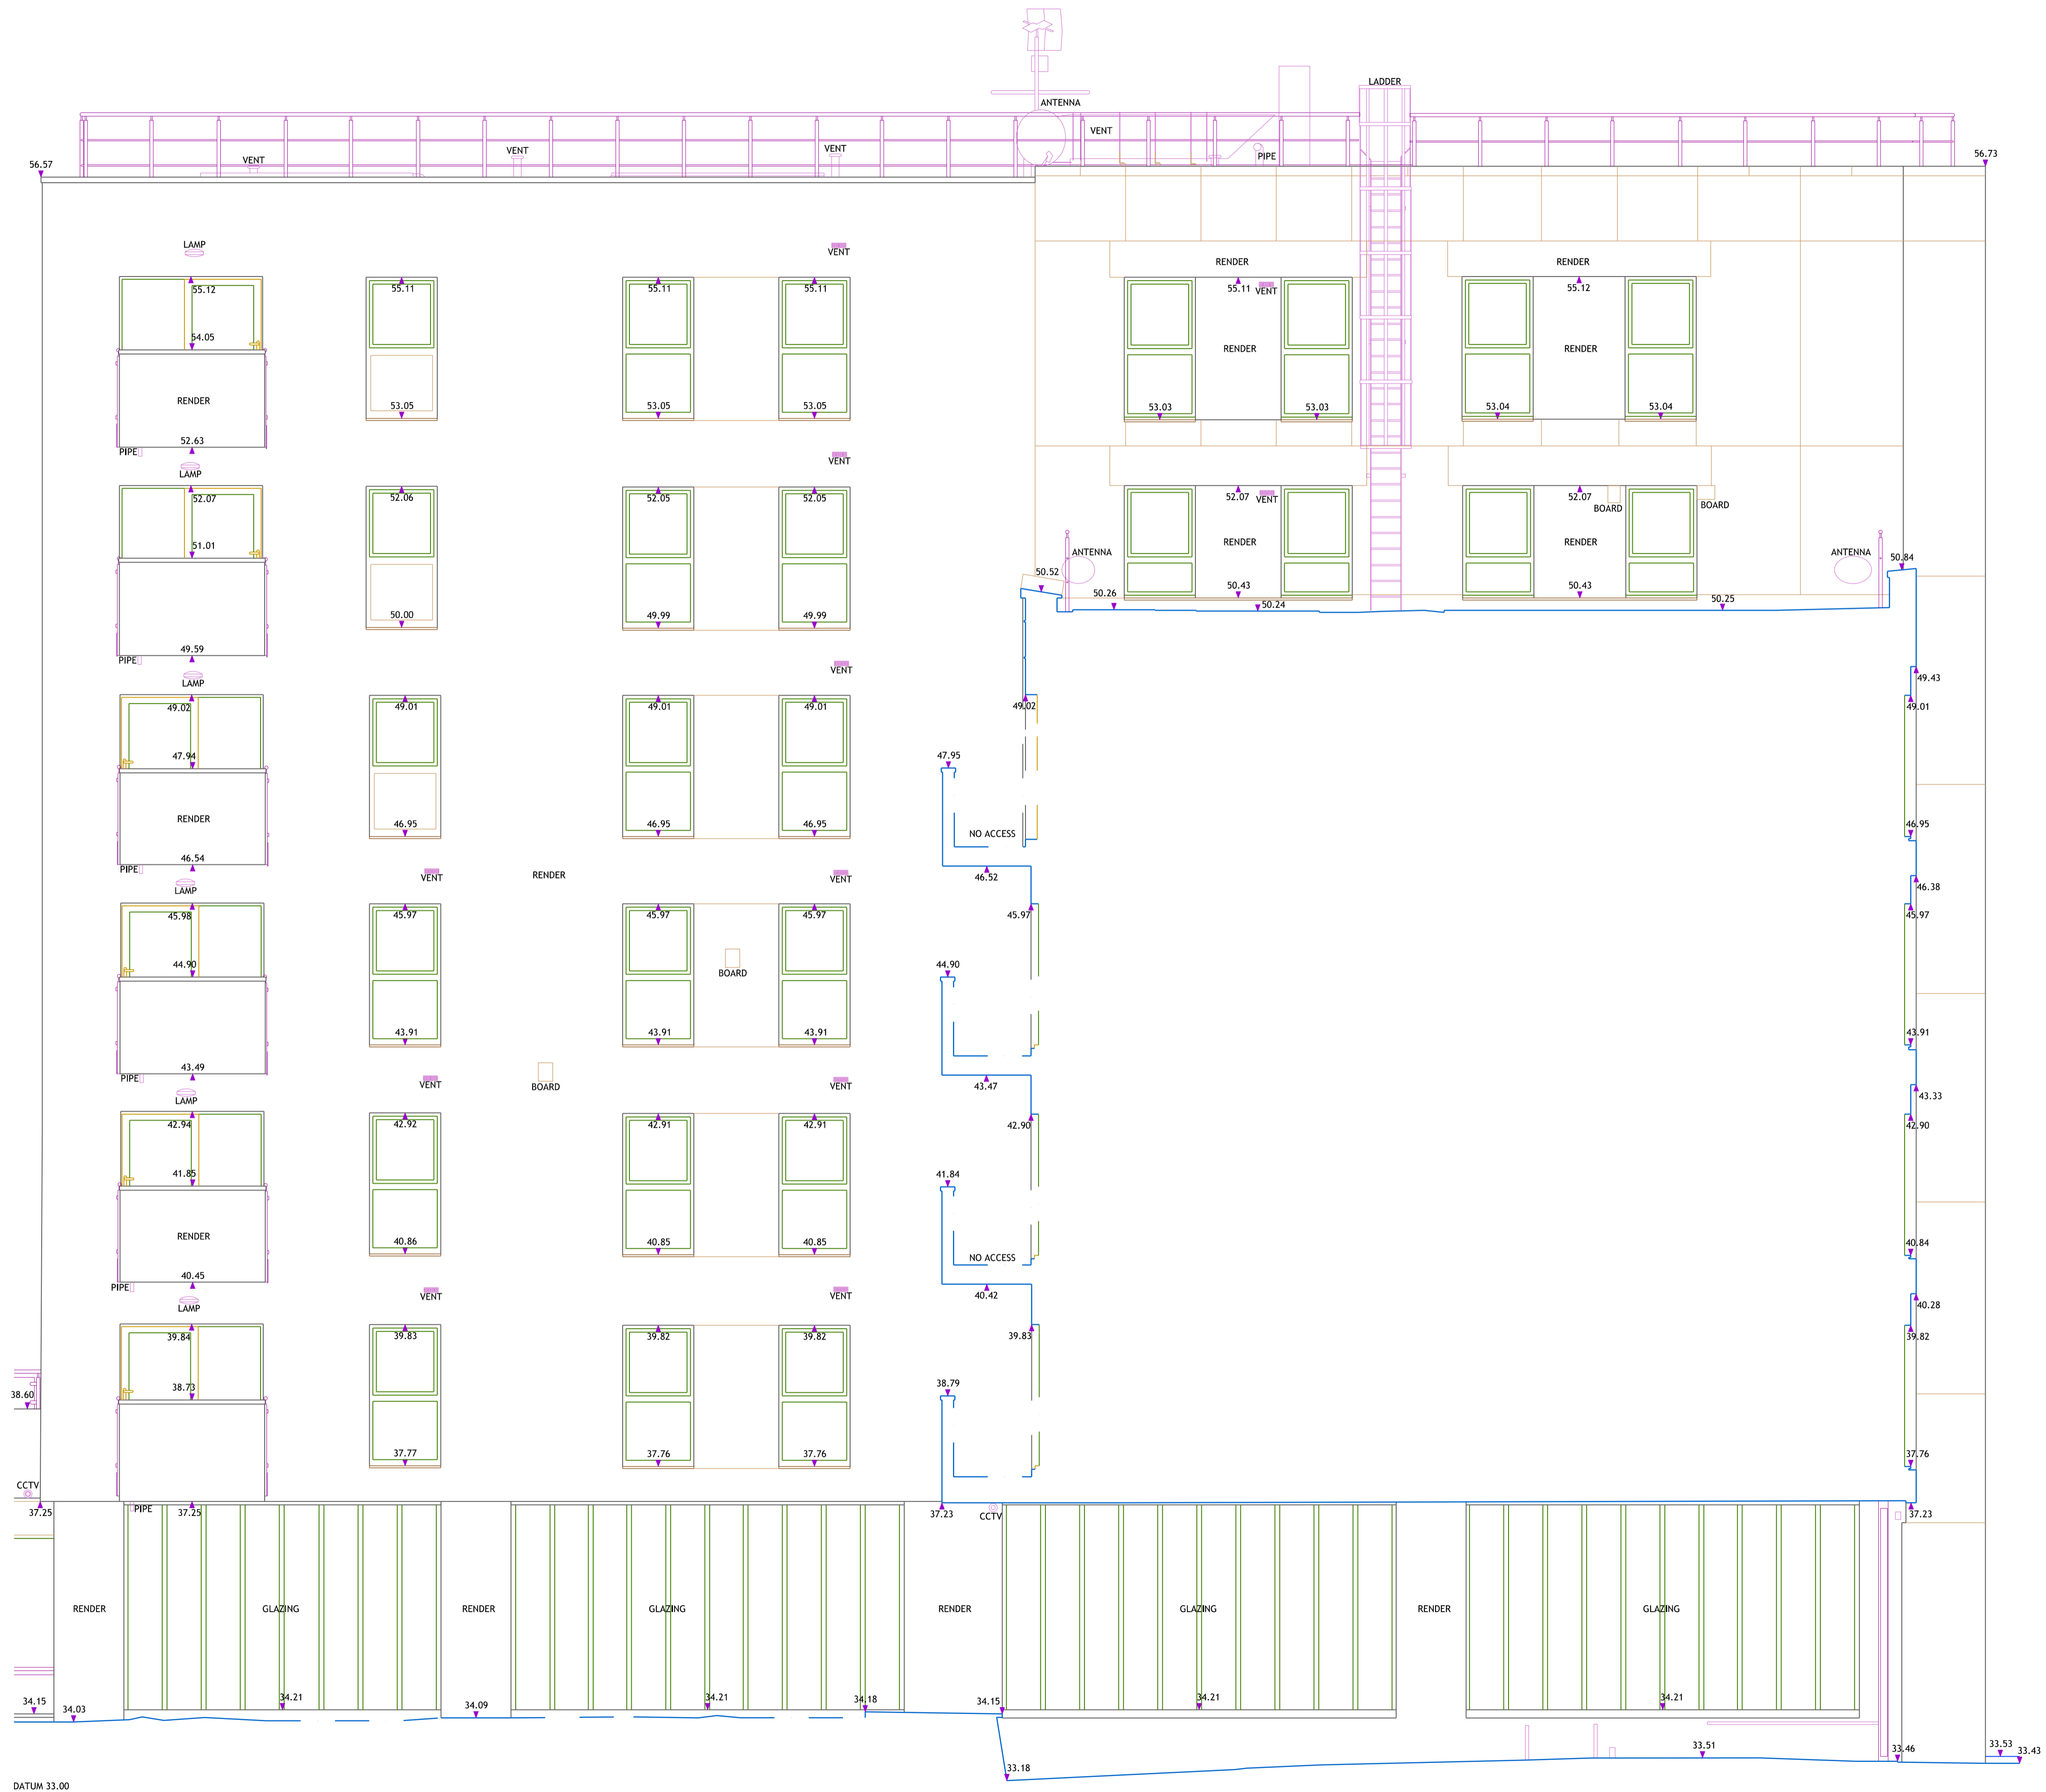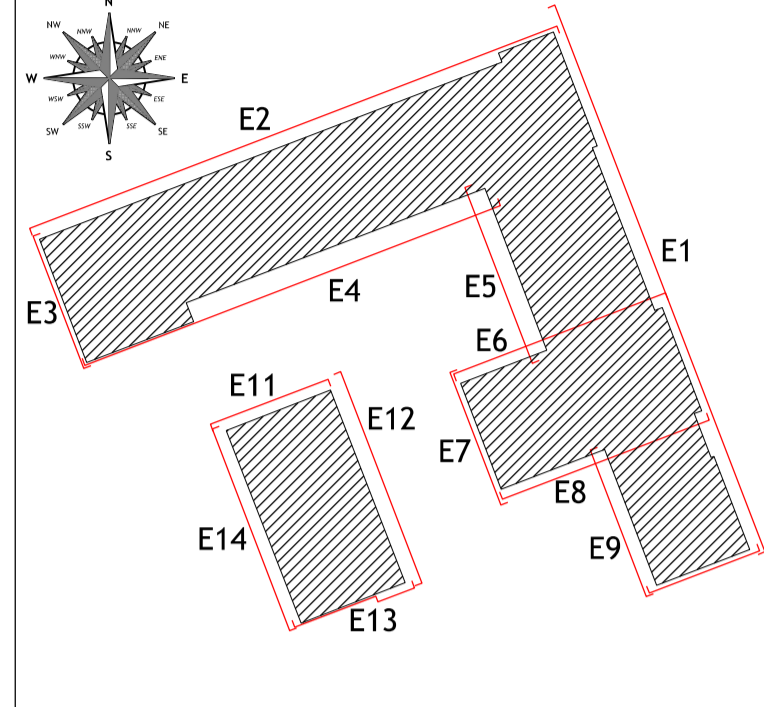

DATUM 33.00
ELEVATION 8



CONTRACTOR
3Deling
 6 Artichoke Mews
 Artichoke Place
 London SE5 8TS
 WWW.3DELING.COM

CLIENT
Harris Associates

OBJECT
 Lockhouse, Oval Road, Regent's Canal,
 Camden, London, NW1 7BF

PROJECT NAME
210058-The-Lockhouse

DRAWN BY
K. Orlova

CHECKED BY
A. Górecka - Amanowicz

DRAWING NAME
Elevation 8

DATE
02.2021

SCALE
1:50

DRAWING NUMBER
210058-08