



AREAS OF ZINC CLADDING TO BE REMEDIATED

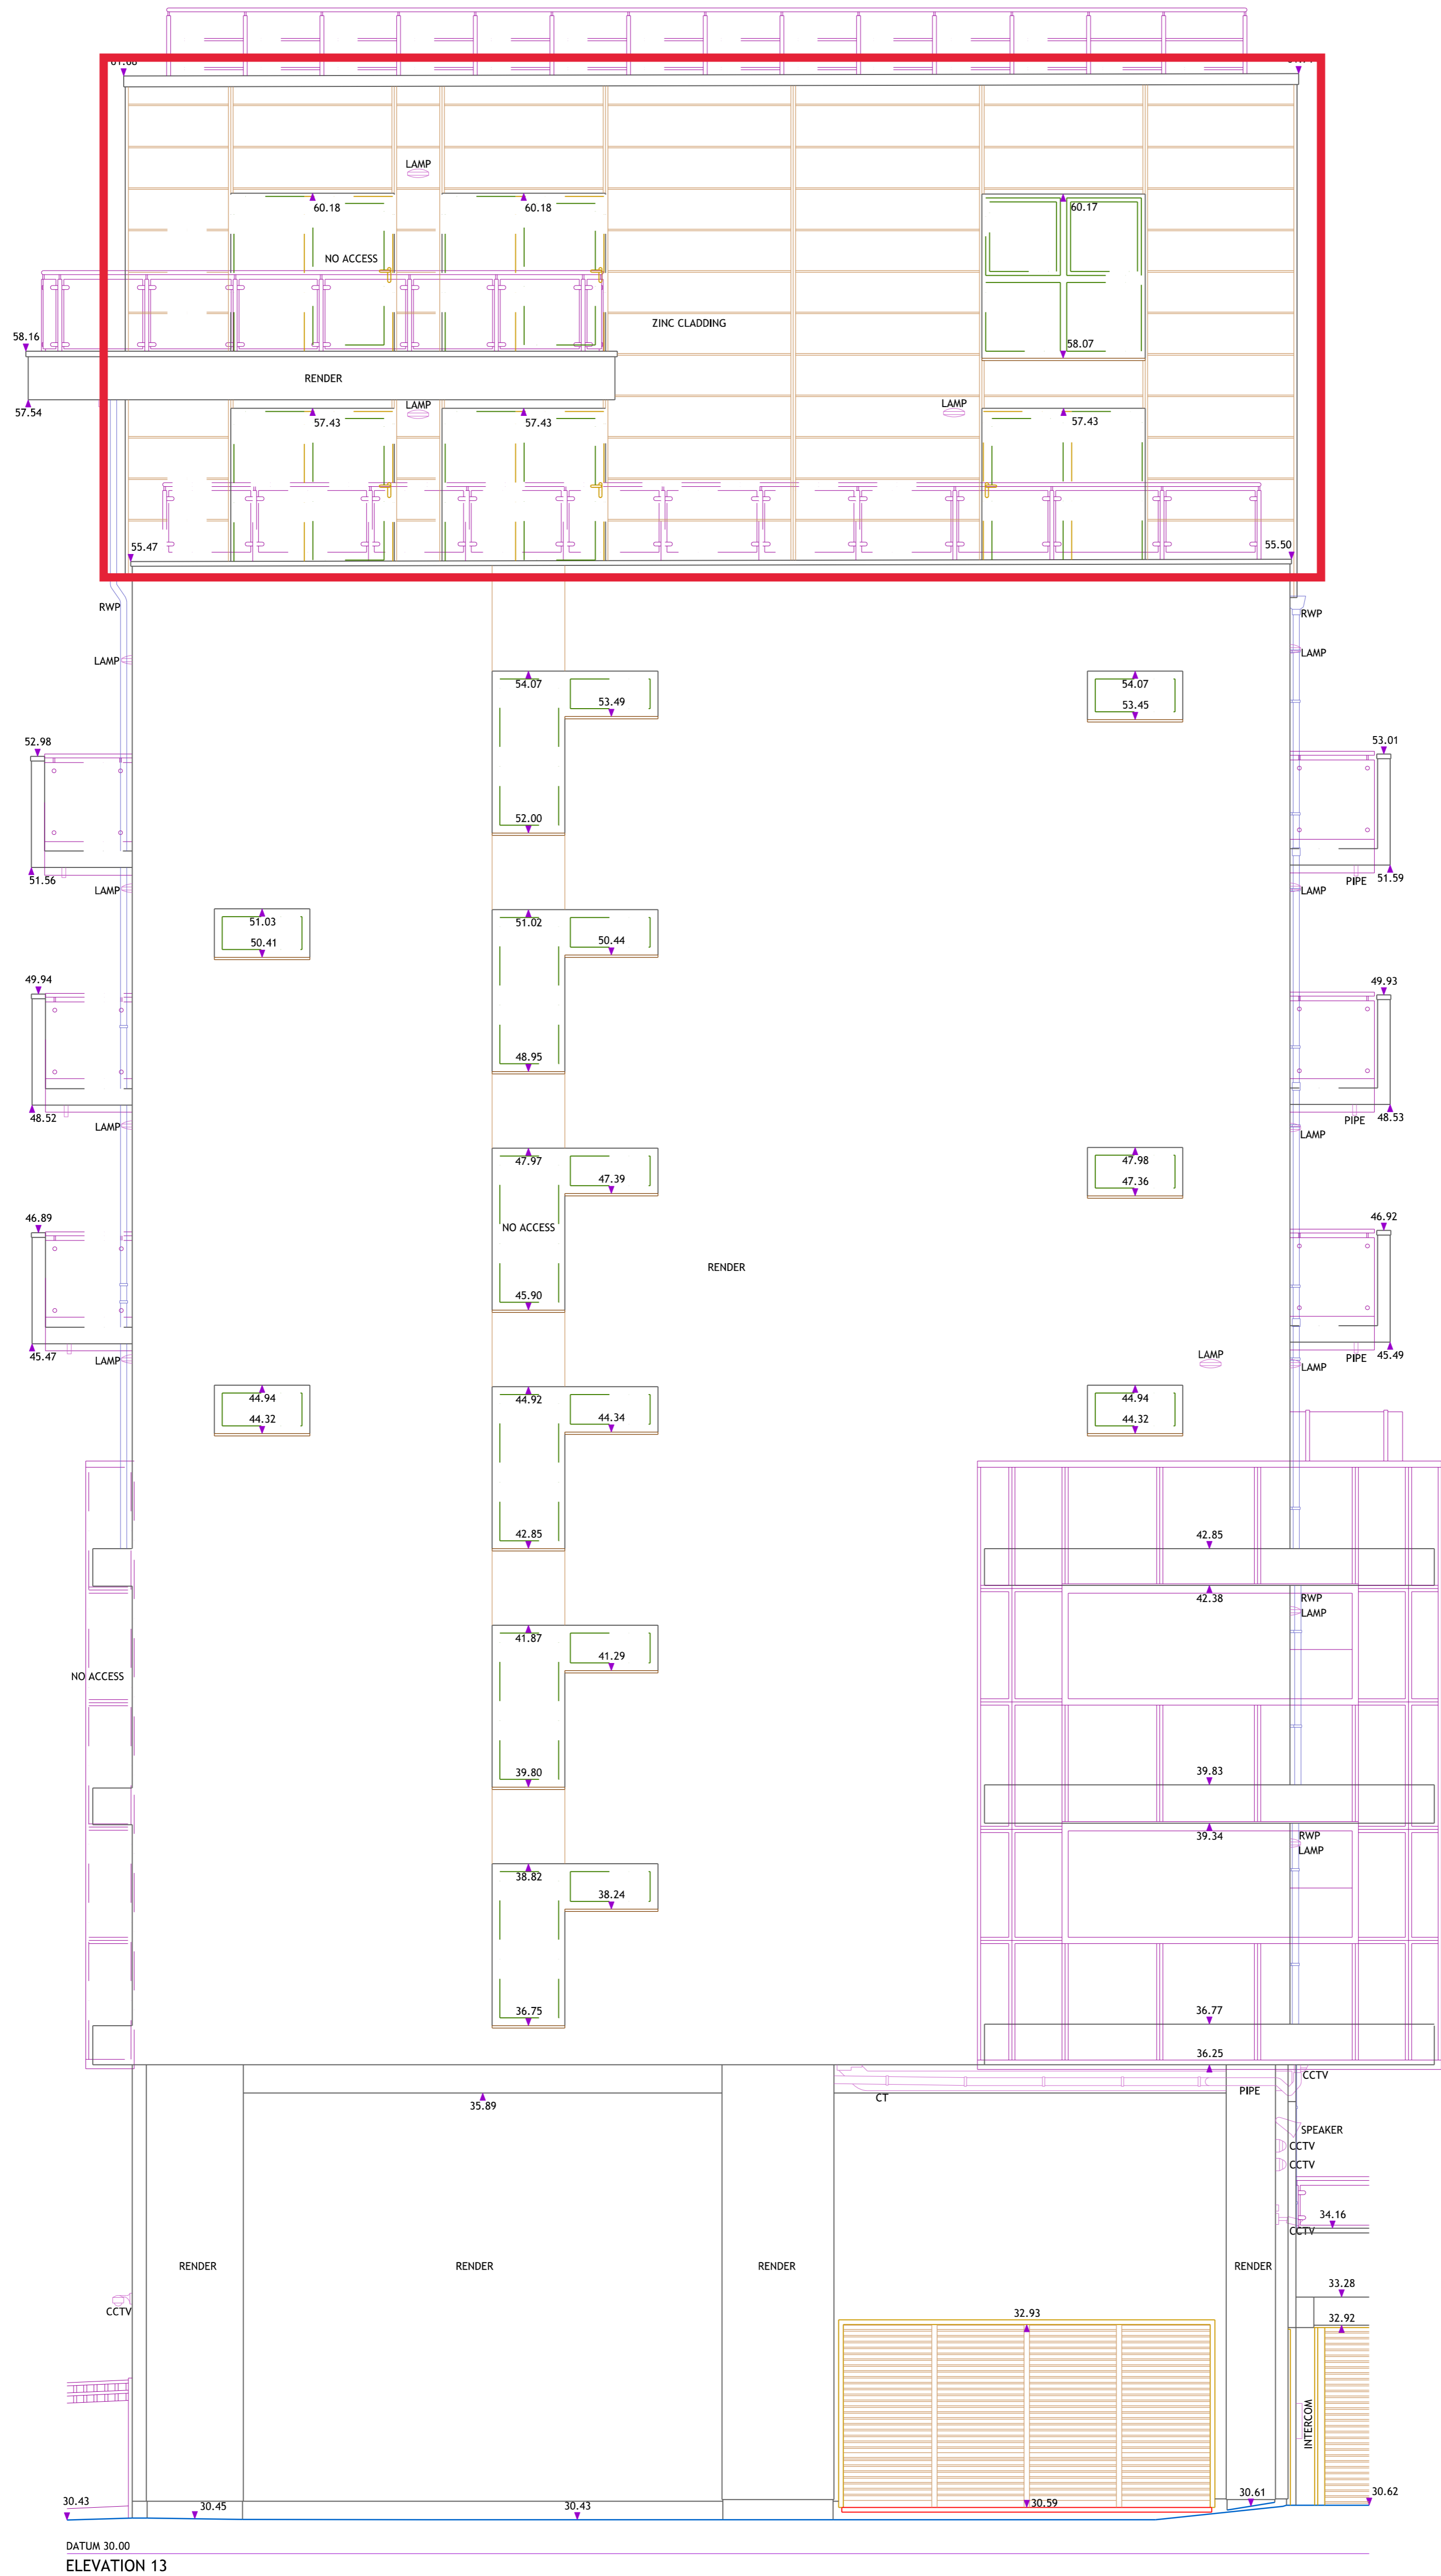

ADDITIONAL INFO
Coordinates XY related to OS using GPS.
Coordinates Z related to Newlyn Datum.

LEGEND
23.75
23.75
LEVEL FOR PLAN AND OVERHEAD DETAILS
ASSUMED LINES

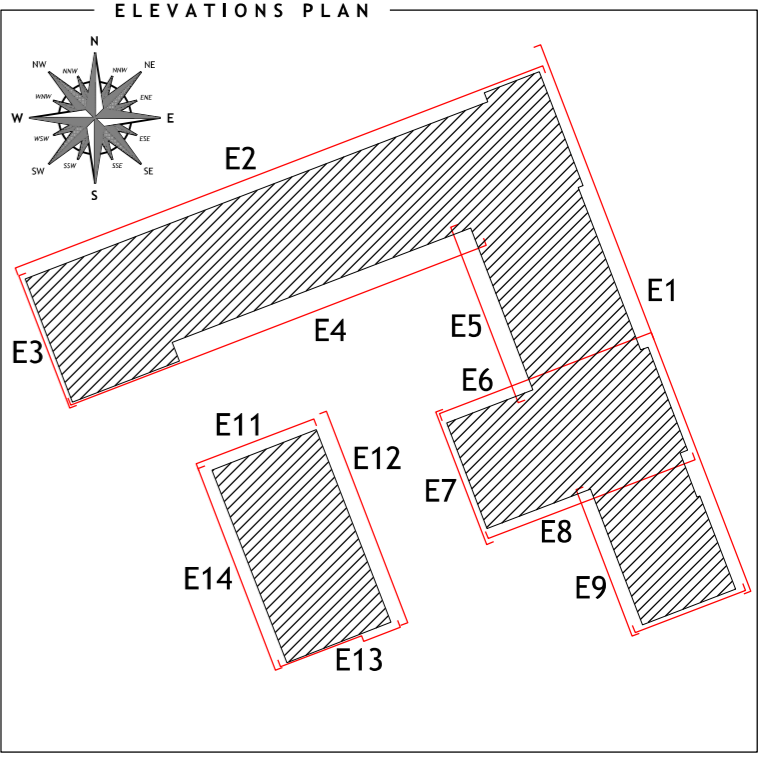

CONTRACTOR
3Deling
6 Artichoke Mews
Artichoke Place
London SE5 8TS
WWW.3DELING.COM

CLIENT
Harris Associates

OBJECT
Lockhouse, Oval Road, Regent's Canal,
Camden, London, NW1 7BF

PROJECT NAME
210058-The-Lockhouse

DRAWN BY
K. Orlova

CHECKED BY
A. Gorecka -
Amanowicz

DRAWING NAME
Elevation 13

DATE
02.2021

SCALE
1:50

DRAWING NUMBER
210058-13