

ADDITIONAL INFO

Coordinates XY related to OS using GPS.
Coordinates Z related to Newlyn Datum.


LEGEND

23.75
23.75
LEVEL FOR PLAN AND OVERHEAD DETAILS

ASSUMED LINES

ELEVATIONS PLAN

**AREAS OF ZINC CLADDING
TO BE REMEDIATED**

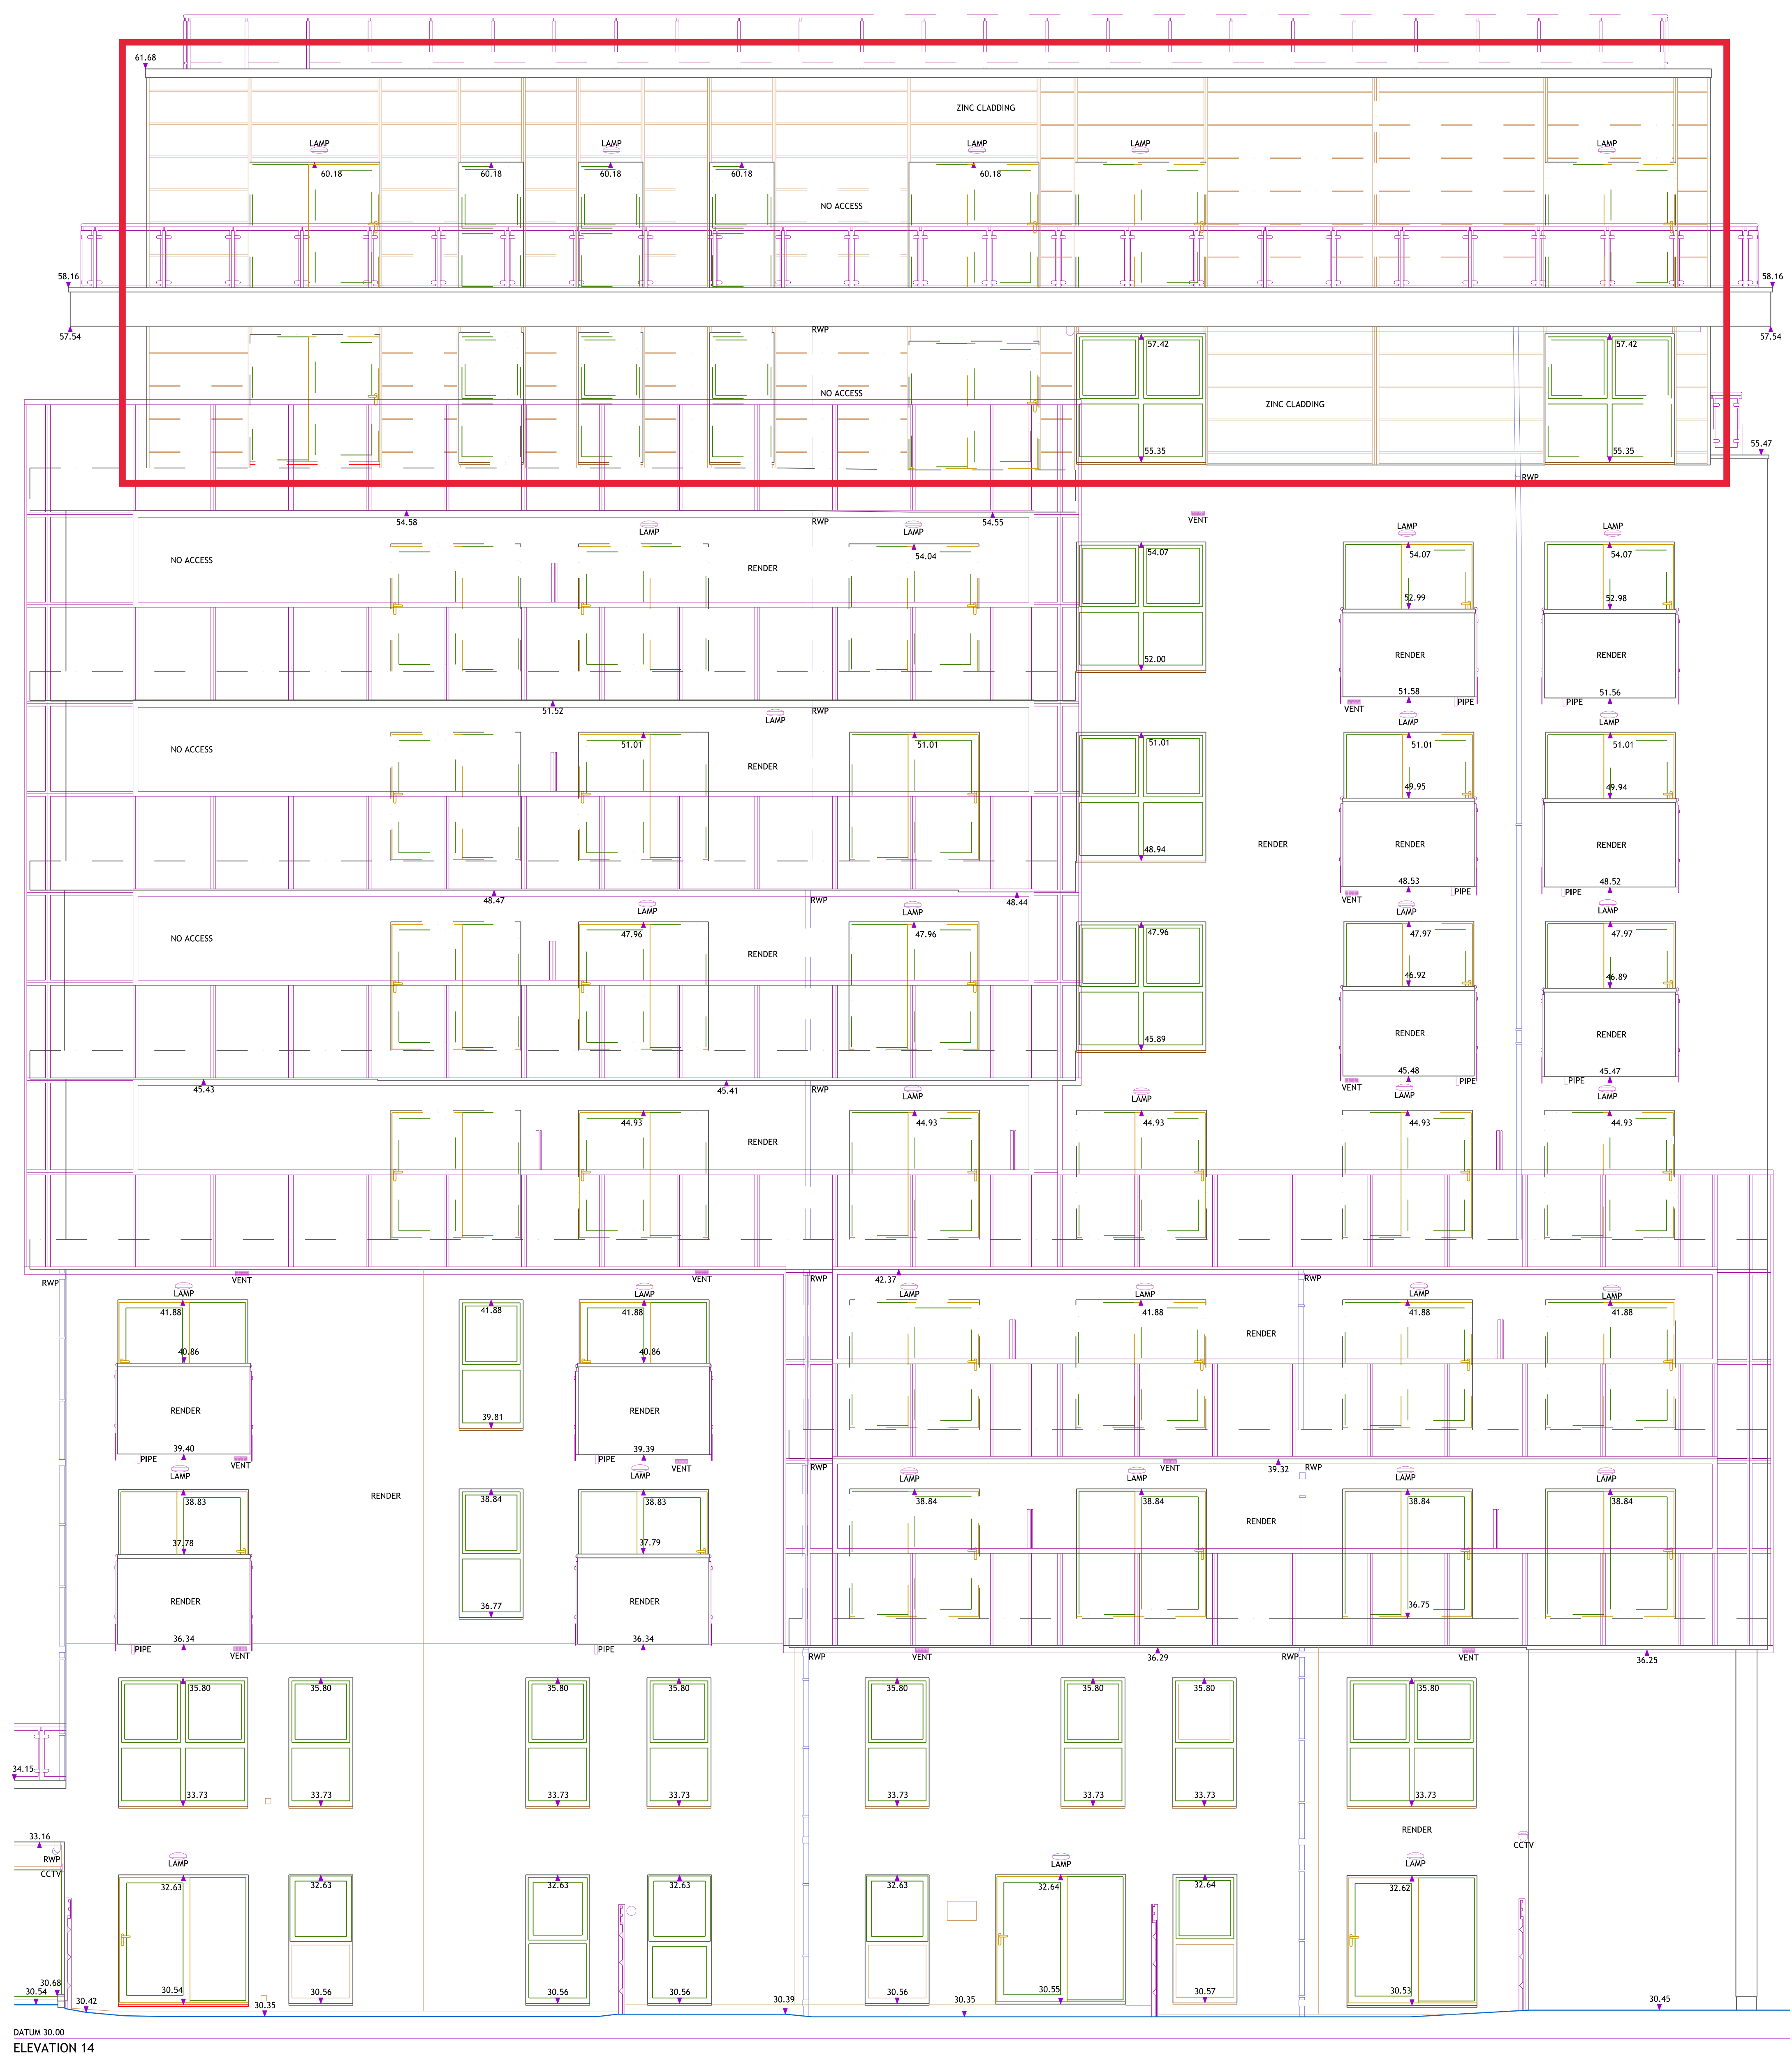

CONTRACTOR

3Deling 6 Artichoke Mews
Artichoke Place
London SE5 8TS
WWW.3DELING.COM

CLIENT

Harris Associates

OBJECT

Lockhouse, Oval Road, Regent's Canal,
London, NW1 7BF

PROJECT NAME

210058-The-Lockhouse

DRAWN BY CHECKED BY

K. Orlova A. Górecka -
Amanowicz

DRAWING NAME DATE

Elevation 14 02.2021

SCALE DRAWING NUMBER

1:50 210058-14