



Rev No.	Date	Description
---------	------	-------------


**Notes:**

Any inaccuracies or errors to be reported to the architect/surveyor immediately and prior to any work commencing. All dimensions to be verified on site. All work to comply with British Standards Code of practice. All external surfaces and materials to match existing. This drawing and all information provided within it is the copyright of UPP Consultants Ltd. and reproduction without prior consent is strictly forbidden.

Dwg No <b>000GO-A-06-001</b>	Drawn <b>AM</b>
---------------------------------	--------------------

Drawing <b>Existing Elevation</b>	Checked <b>UPP</b>
--------------------------------------	-----------------------

Scale <b>1:100 @ A3</b>	Issue Date <b>22.02.2024</b>
----------------------------	---------------------------------

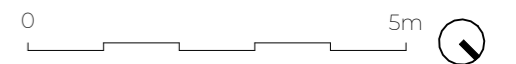

Project Address  
**335 WEST END LANE, NW6 1RS**

Client <b>KIYOTO LTD</b>	Status <b>For Planning</b>
-----------------------------	-------------------------------



Rev No.	Date	Description
---------	------	-------------


**Notes:**

Any inaccuracies or errors to be reported to the architect/surveyor immediately and prior to any work commencing. All dimensions to be verified on site. All work to comply with British Standards Code of practice. All external surfaces and materials to match existing. This drawing and all information provided within it is the copyright of UPP Consultants Ltd. and reproduction without prior consent is strictly forbidden.

Dwg No <b>000GO-A-06-101</b>	Drawn <b>AM</b>
---------------------------------	--------------------

Drawing <b>Proposed Elevation</b>	Checked <b>UPP</b>
--------------------------------------	-----------------------

Scale <b>1:100 @ A3</b>	Issue Date <b>22.02.2024</b>
----------------------------	---------------------------------

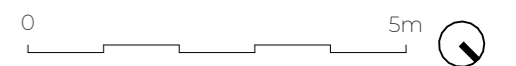

Project Address  
**335 WEST END LANE, NW6 1RS**

Client <b>KIYOTO LTD</b>	Status <b>For Planning</b>
-----------------------------	-------------------------------



Existing Section



Proposed Section

Downlights

Reduced signage

Proposed bifolding doors


Proposed door




Existing Elevation



Proposed Elevation

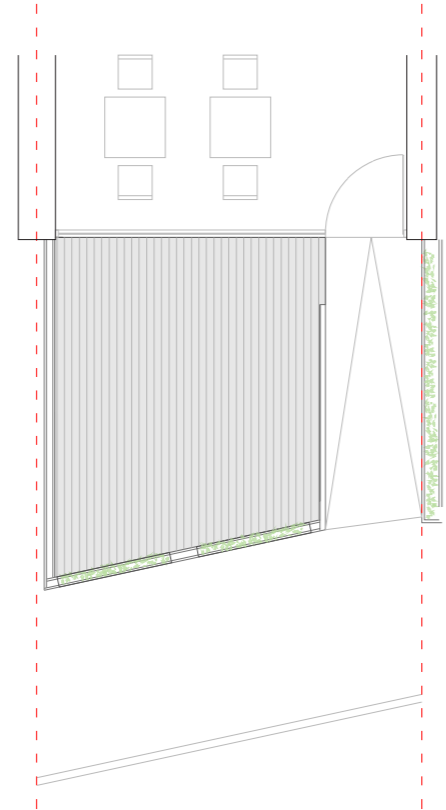

Existing Ground Floor

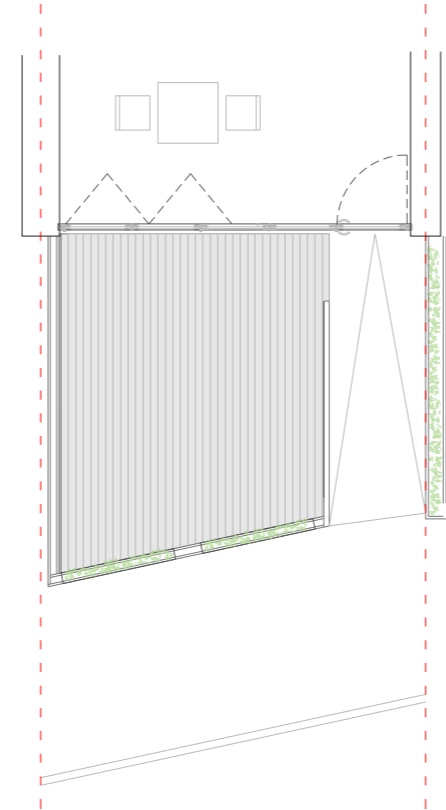

Proposed Ground Floor


Rev No.	Date	Description
---------	------	-------------

**Notes:**  
 Any inaccuracies or errors to be reported to the architect/surveyor immediately and prior to any work commencing. All dimensions to be verified on site. All work to comply with British Standards Code of practice. All external surfaces and materials to match existing. This drawing and all information provided within it is the copyright of UPP Consultants Ltd. and reproduction without prior consent is strictly forbidden.

Dwg No  
**000GO-A-03-101** Drawn  
**AM**

Drawing  
**Proposed Plans** Checked  
**UPP**

Scale  
**1:100 @ A3** Issue Date  
**22.02.2024**

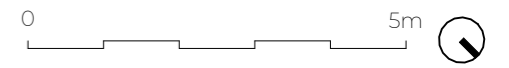

Project Address  
**335 WEST END LANE, NW6 1RS**

Client  
**KIYOTO LTD** Status  
**For Planning**



Section by the balustrade

4 Bifolding doors

Timber framed

Downlight. Exact model to be confirmed. Similar to neighbouring properties.



Elevation with the balustrade

Approved by appeal decision APP/X5210/C/22/3305184.

Rev No.	Date	Description
---------	------	-------------


**Notes:**

Any inaccuracies or errors to be reported to the architect/surveyor immediately and prior to any work commencing. All dimensions to be verified on site. All work to comply with British Standards Code of practice. All external surfaces and materials to match existing. This drawing and all information provided within it is the copyright of UPP Consultants Ltd. and reproduction without prior consent is strictly forbidden.

Dwg No <b>000GO-A-06-102</b>	Drawn <b>AM</b>
---------------------------------	--------------------


Drawing <b>Proposed Elevation</b>	Checked <b>UPP</b>
--------------------------------------	-----------------------

Scale <b>1:50 @ A3</b>	Issue Date <b>22.02.2024</b>
---------------------------	---------------------------------

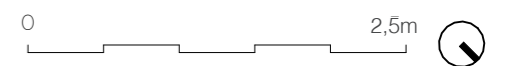

Project Address  
**335 WEST END LANE, NW6 1RS**

Client <b>KIYOTO LTD</b>	Status <b>For Planning</b>
-----------------------------	-------------------------------

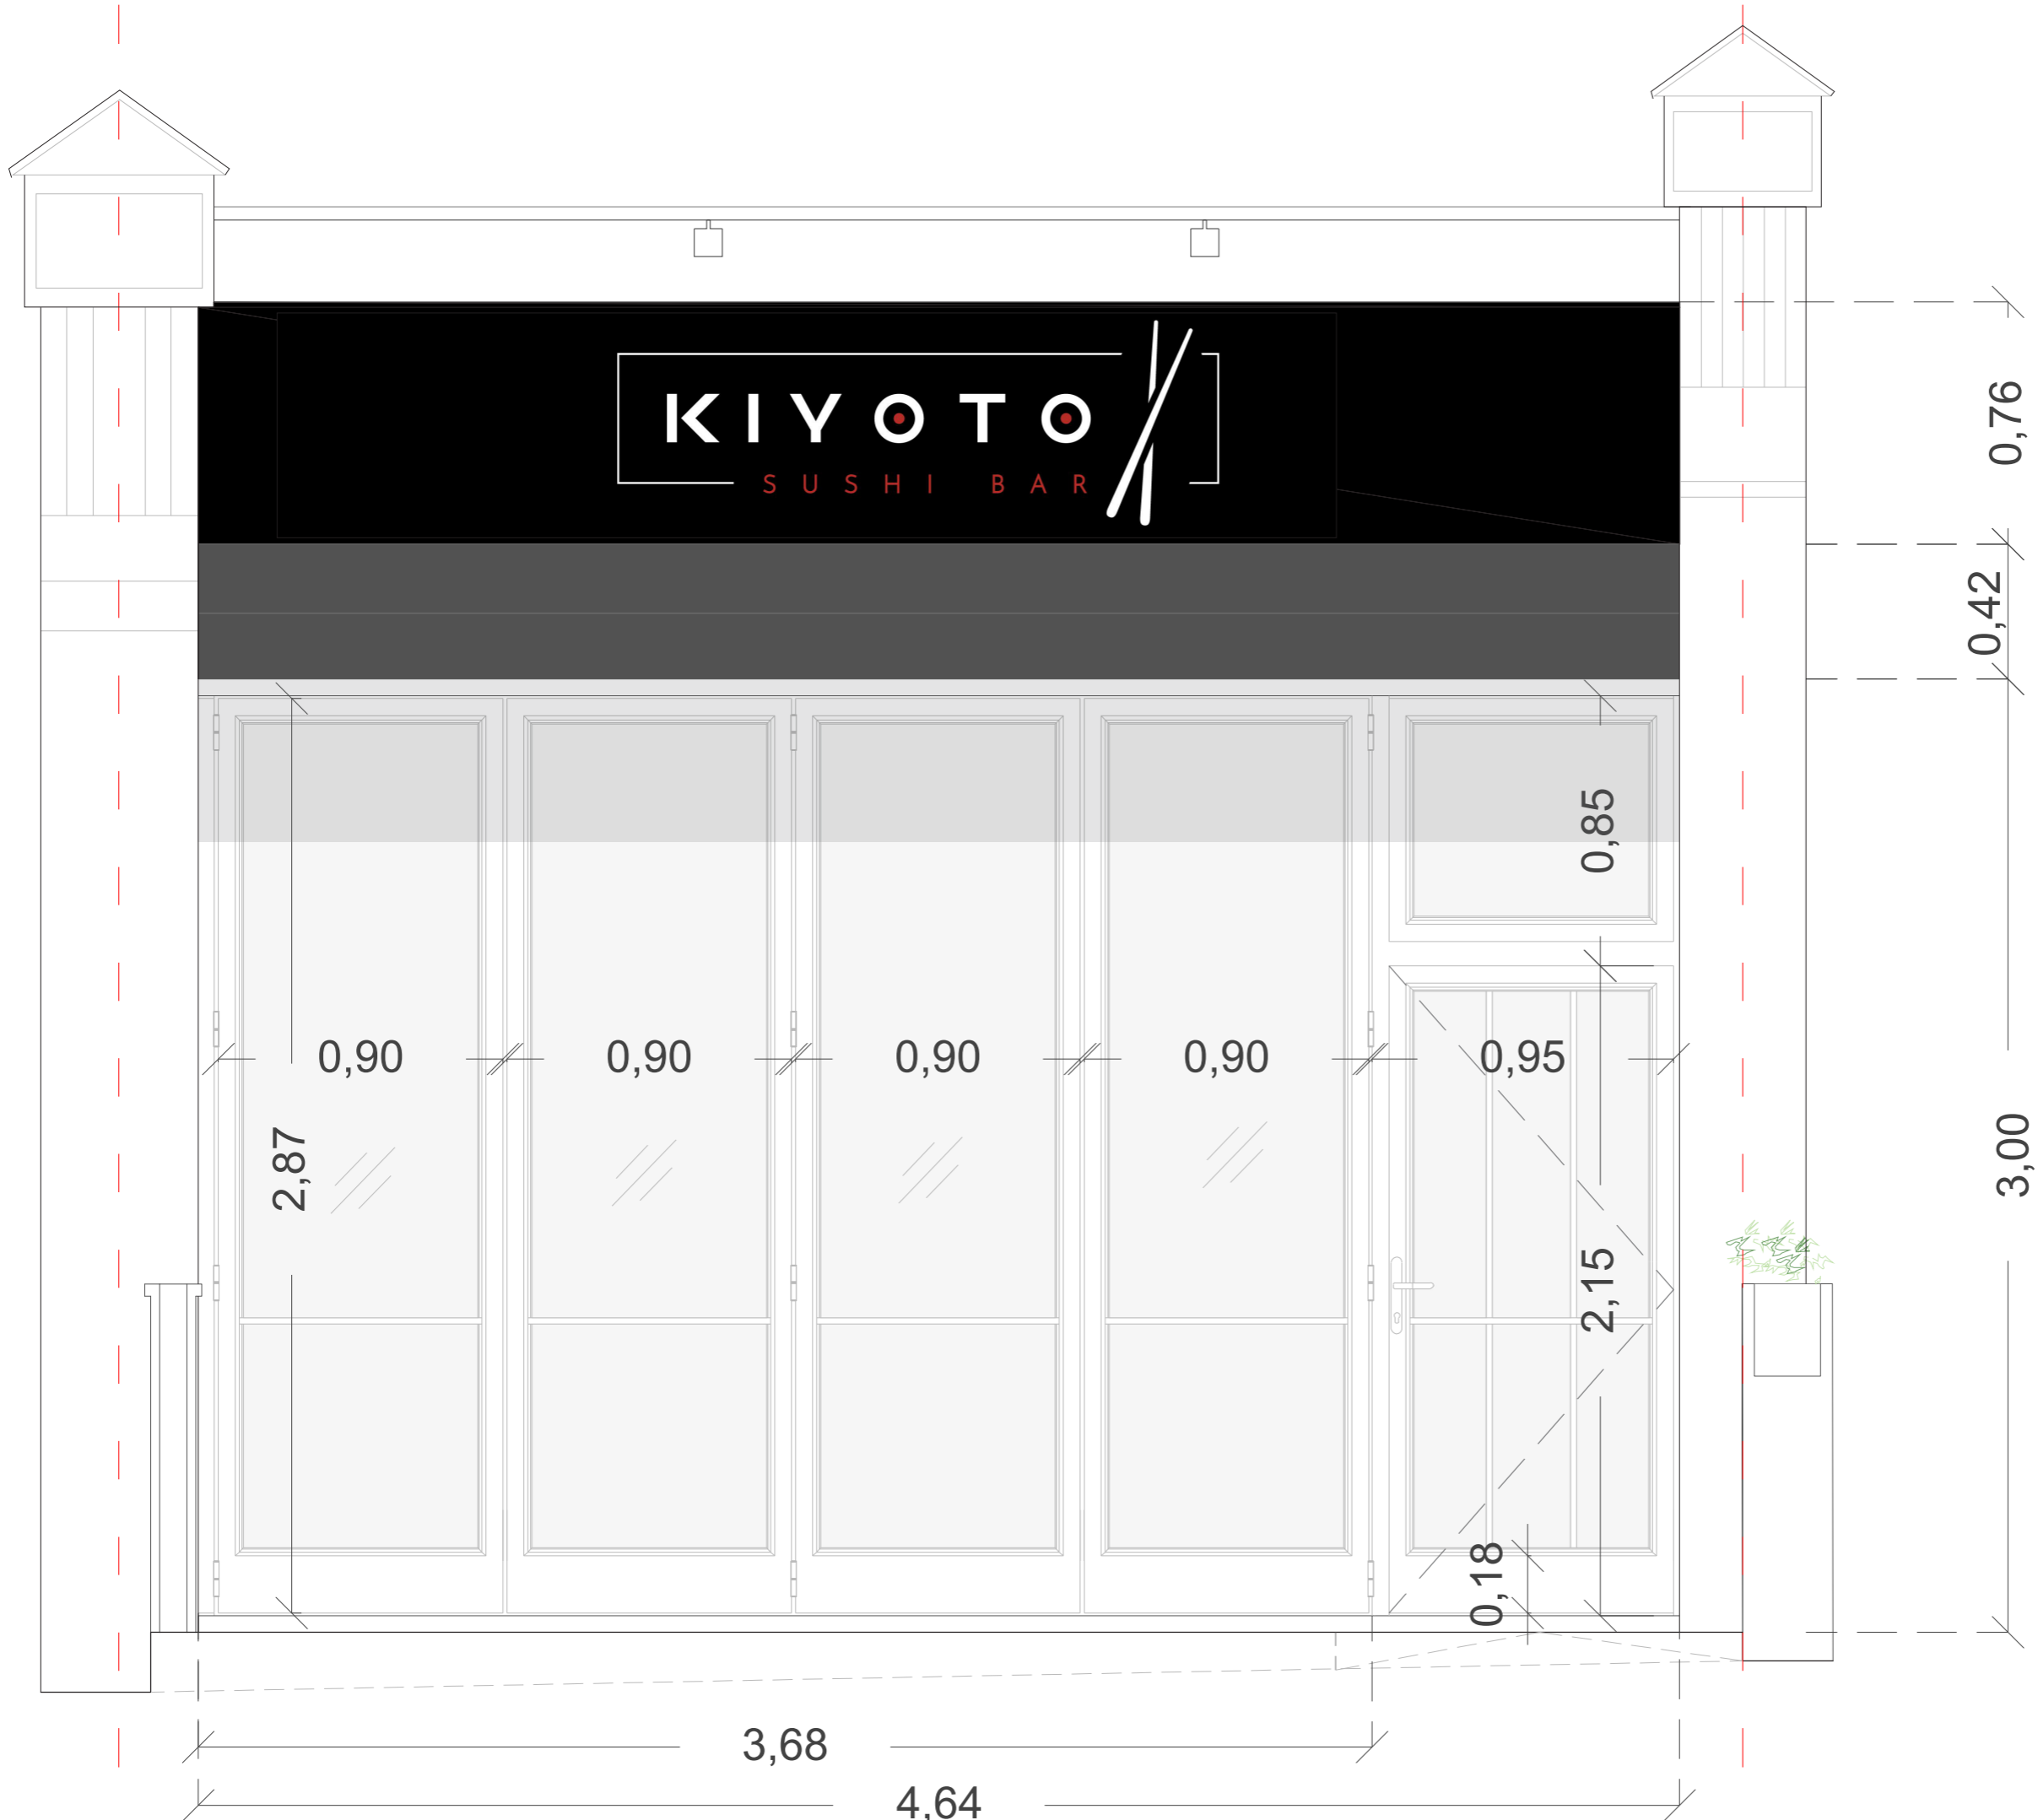


Rev No.	Date	Description
---------	------	-------------

**Notes:**  
 Any inaccuracies or errors to be reported to the architect/surveyor immediately and prior to any work commencing. All dimensions to be verified on site. All work to comply with British Standards Code of practice. All external surfaces and materials to match existing. This drawing and all information provided within it is the copyright of UPP Consultants Ltd. and reproduction without prior consent is strictly forbidden.

Dwg No  
**000GO-A-06-103** Drawn  
**AM**


Drawing  
**Proposed Elevation** Checked  
**UPP**

Scale  
**1:20 @ A3** Issue Date  
**22.02.2024**

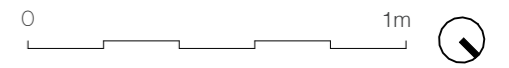

Project Address  
**335 WEST END LANE, NW6 1RS**


Client  
**KIYOTO LTD** Status  
**For Planning**

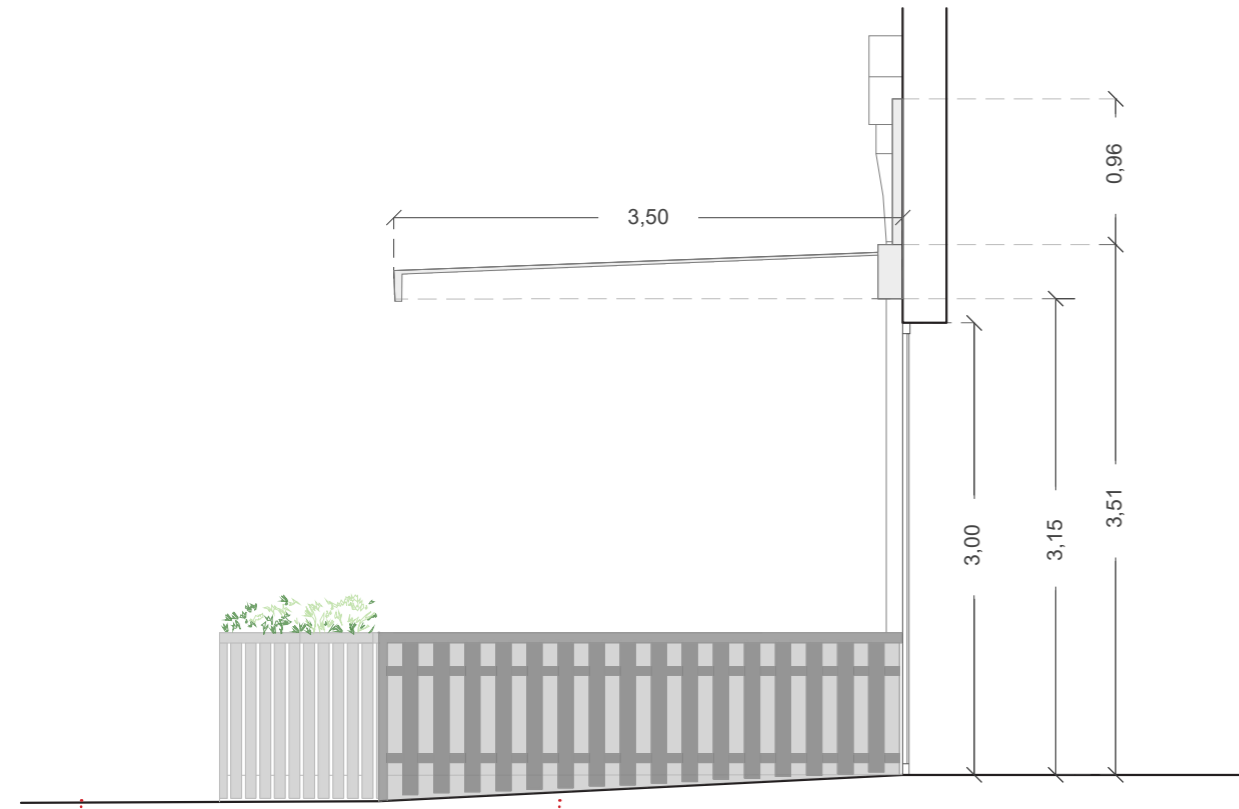

Public Pavement

Approved by appeal decision APP/X5210/C/22/3305184

Existing Section

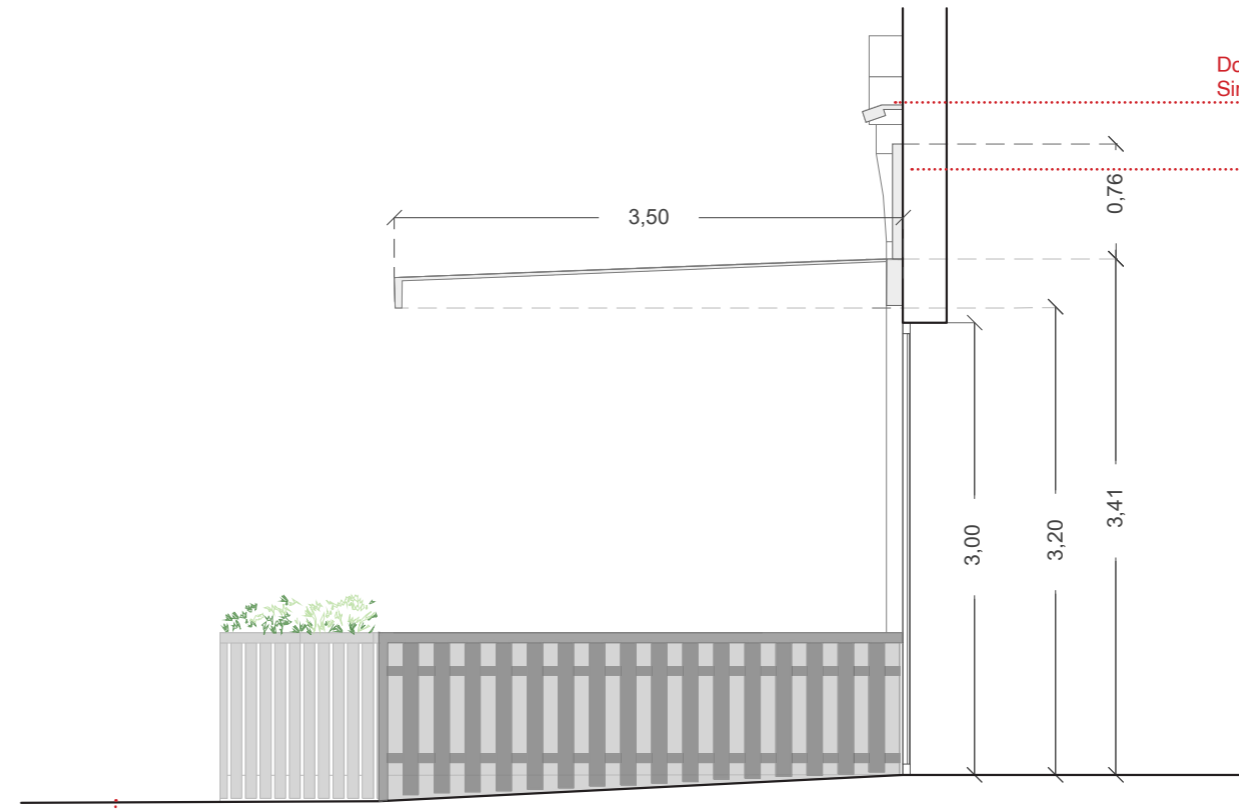

Public Pavement

Proposed Section

Downlight. Exact model to be confirmed.  
Similar to neighbouring properties.

Reduced signage


Rev No.	Date	Description
---------	------	-------------

Notes:  
Any inaccuracies or errors to be reported to the architect/surveyor immediately and prior to any work commencing. All dimensions to be verified on site. All work to comply with British Standards Code of practice. All external surfaces and materials to match existing. This drawing and all information provided within it is the copyright of UPP Consultants Ltd. and reproduction without prior consent is strictly forbidden.

Dwg No 000GO-A-05-001 Drawn AM


Drawing Existing and Proposed Section Checked UPP

Scale 1:50 @ A3 Issue Date 22.02.2024

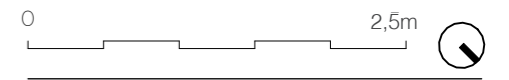

Project Address  
335 WEST END LANE, NW6 1RS

Client Kiyoto Ltd Status For Planning

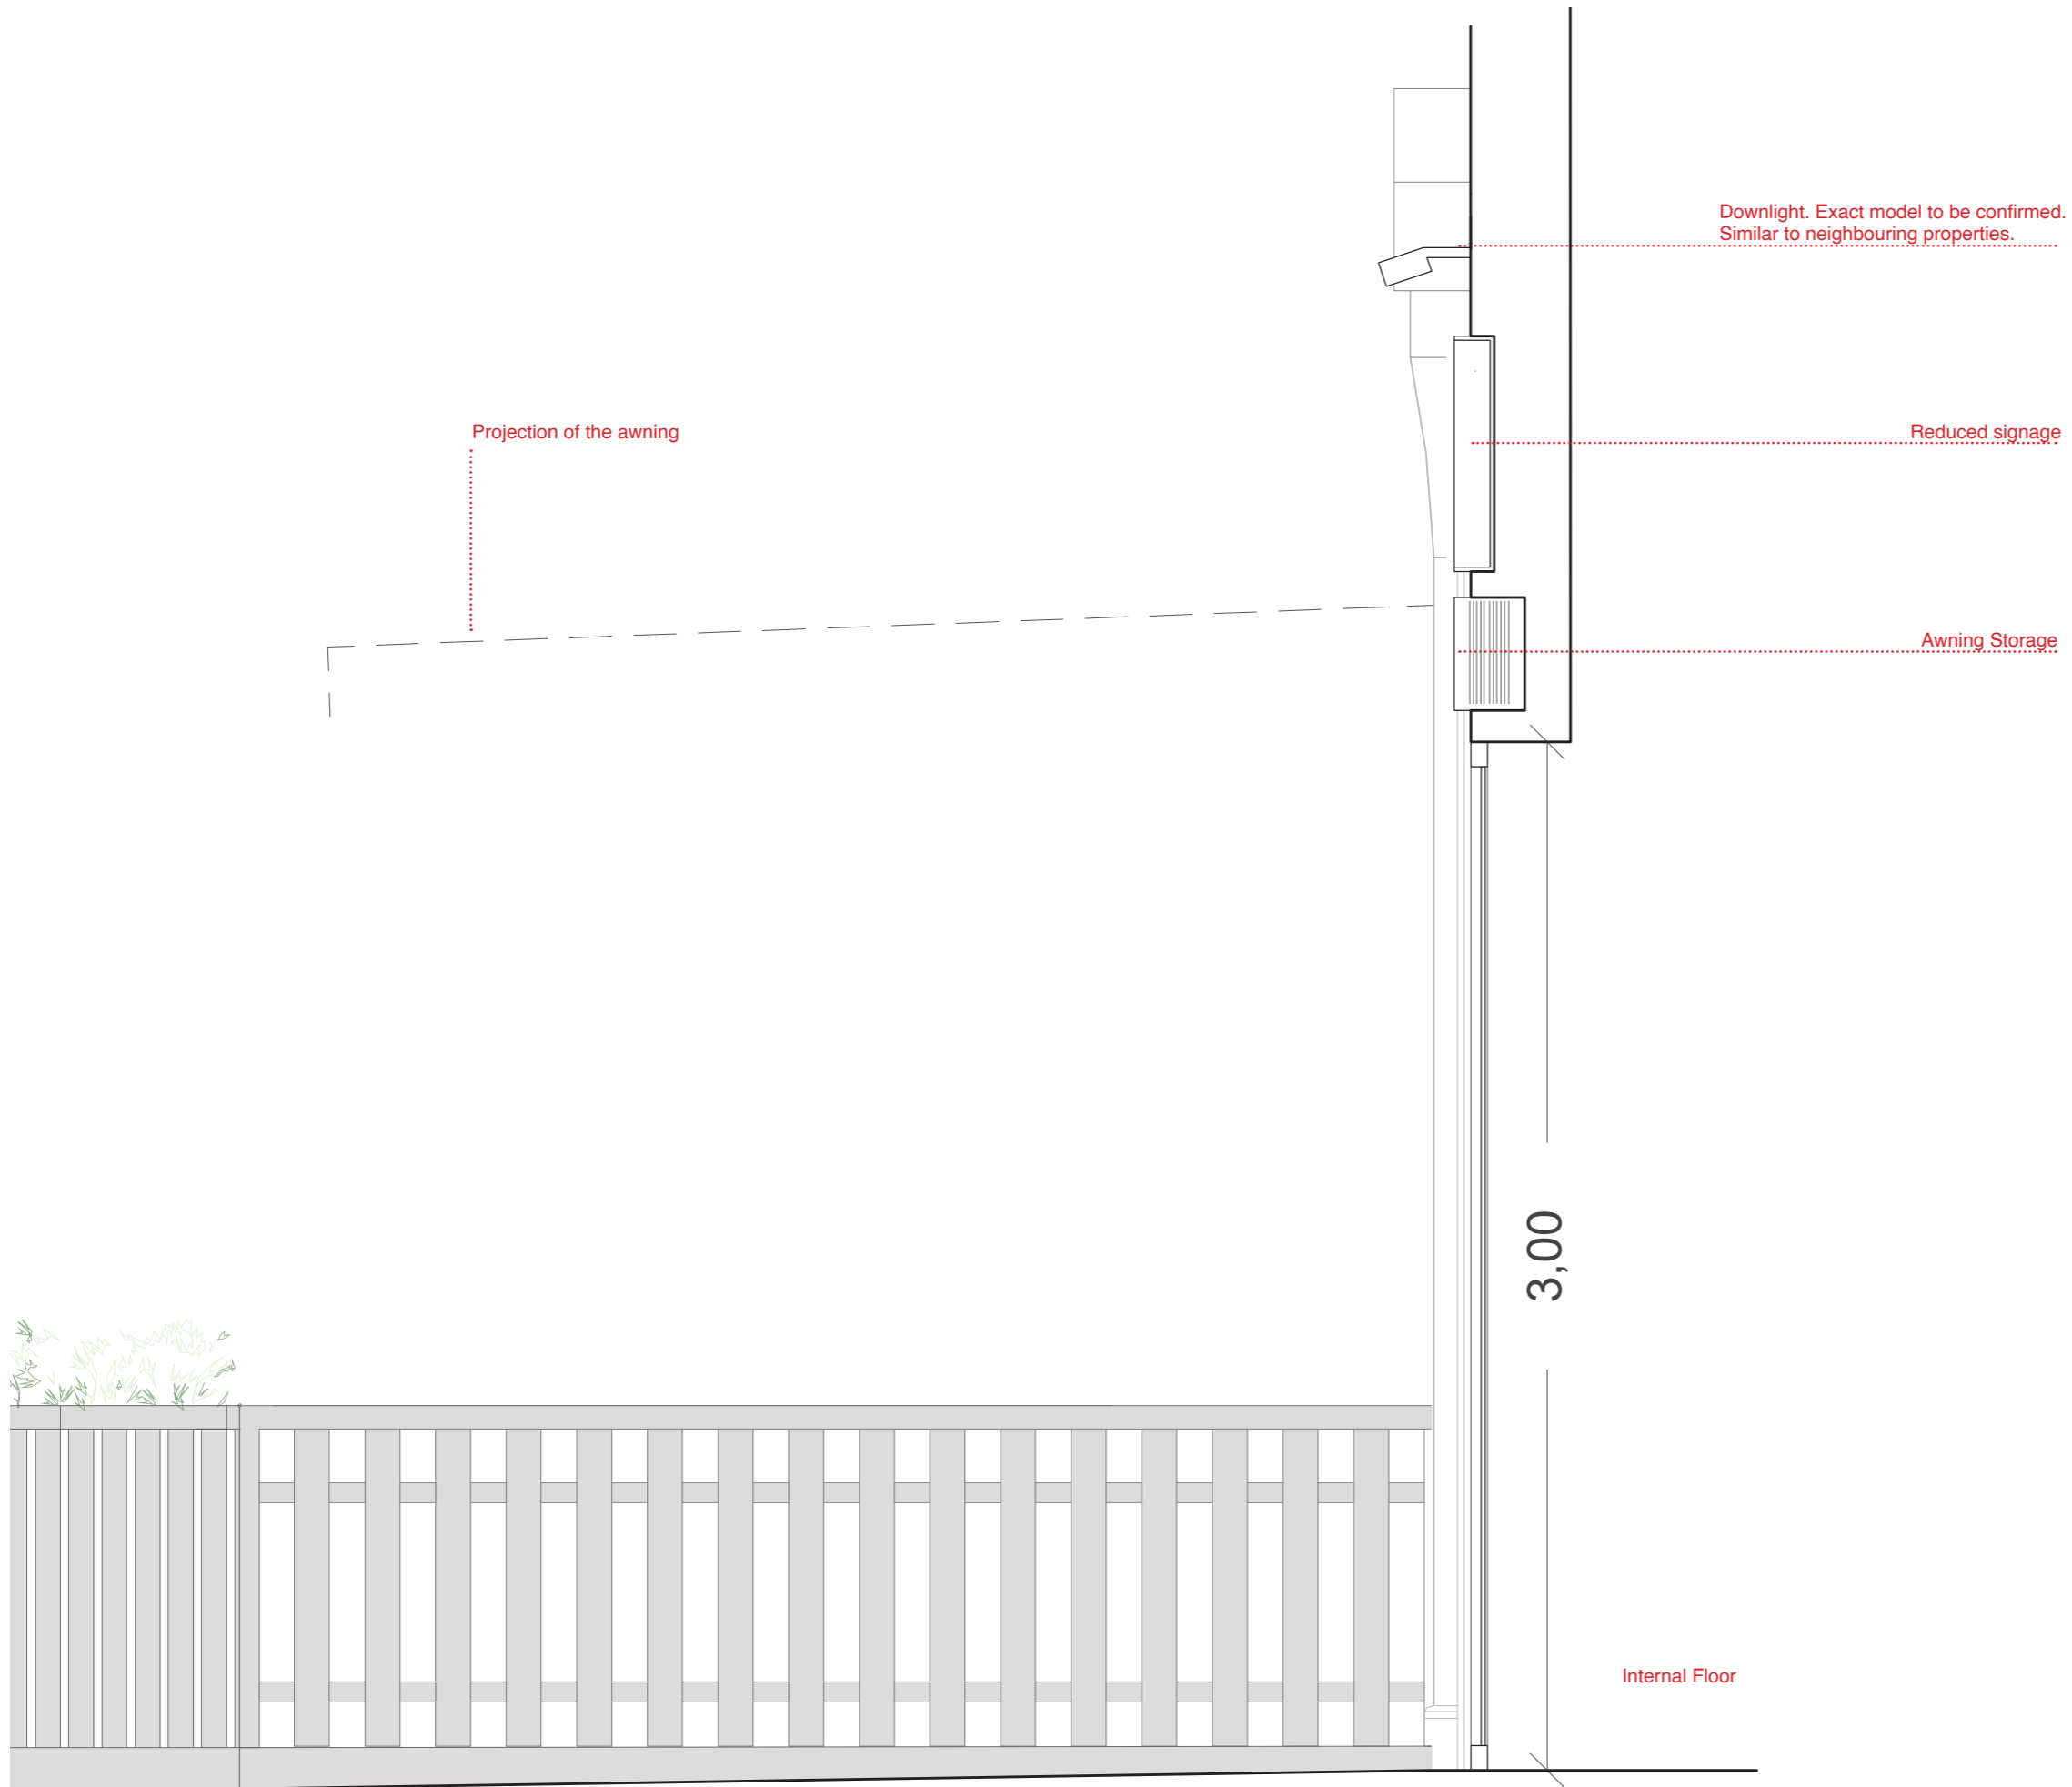

Rev No.	Date	Description
---------	------	-------------


**Notes:**

Any inaccuracies or errors to be reported to the architect/surveyor immediately and prior to any work commencing. All dimensions to be verified on site. All work to comply with British Standards Code of practice. All external surfaces and materials to match existing. This drawing and all information provided within it is the copyright of UPP Consultants Ltd. and reproduction without prior consent is strictly forbidden.

Dwg No <b>000GO-A-05-101</b>	Drawn <b>AM</b>
---------------------------------	--------------------

Drawing <b>Proposed Section A-A'</b>	Checked <b>UPP</b>
---	-----------------------

Scale <b>1:20 @ A3</b>	Issue Date <b>22.02.2024</b>
---------------------------	---------------------------------

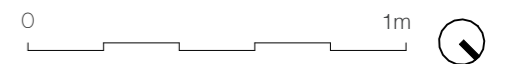

Project Address  
**335 WEST END LANE, NW6 1RS**

Client <b>KIYOTO LTD</b>	Status <b>For Planning</b>
-----------------------------	-------------------------------