


A number line is shown with major tick marks at 0, 6, 12, 18, 24, and 30. There are also minor tick marks between the major ones, representing intervals of 2 units. Three regions are shaded gray: the interval from 0 to 6, the interval from 12 to 18, and the interval from 24 to 30.

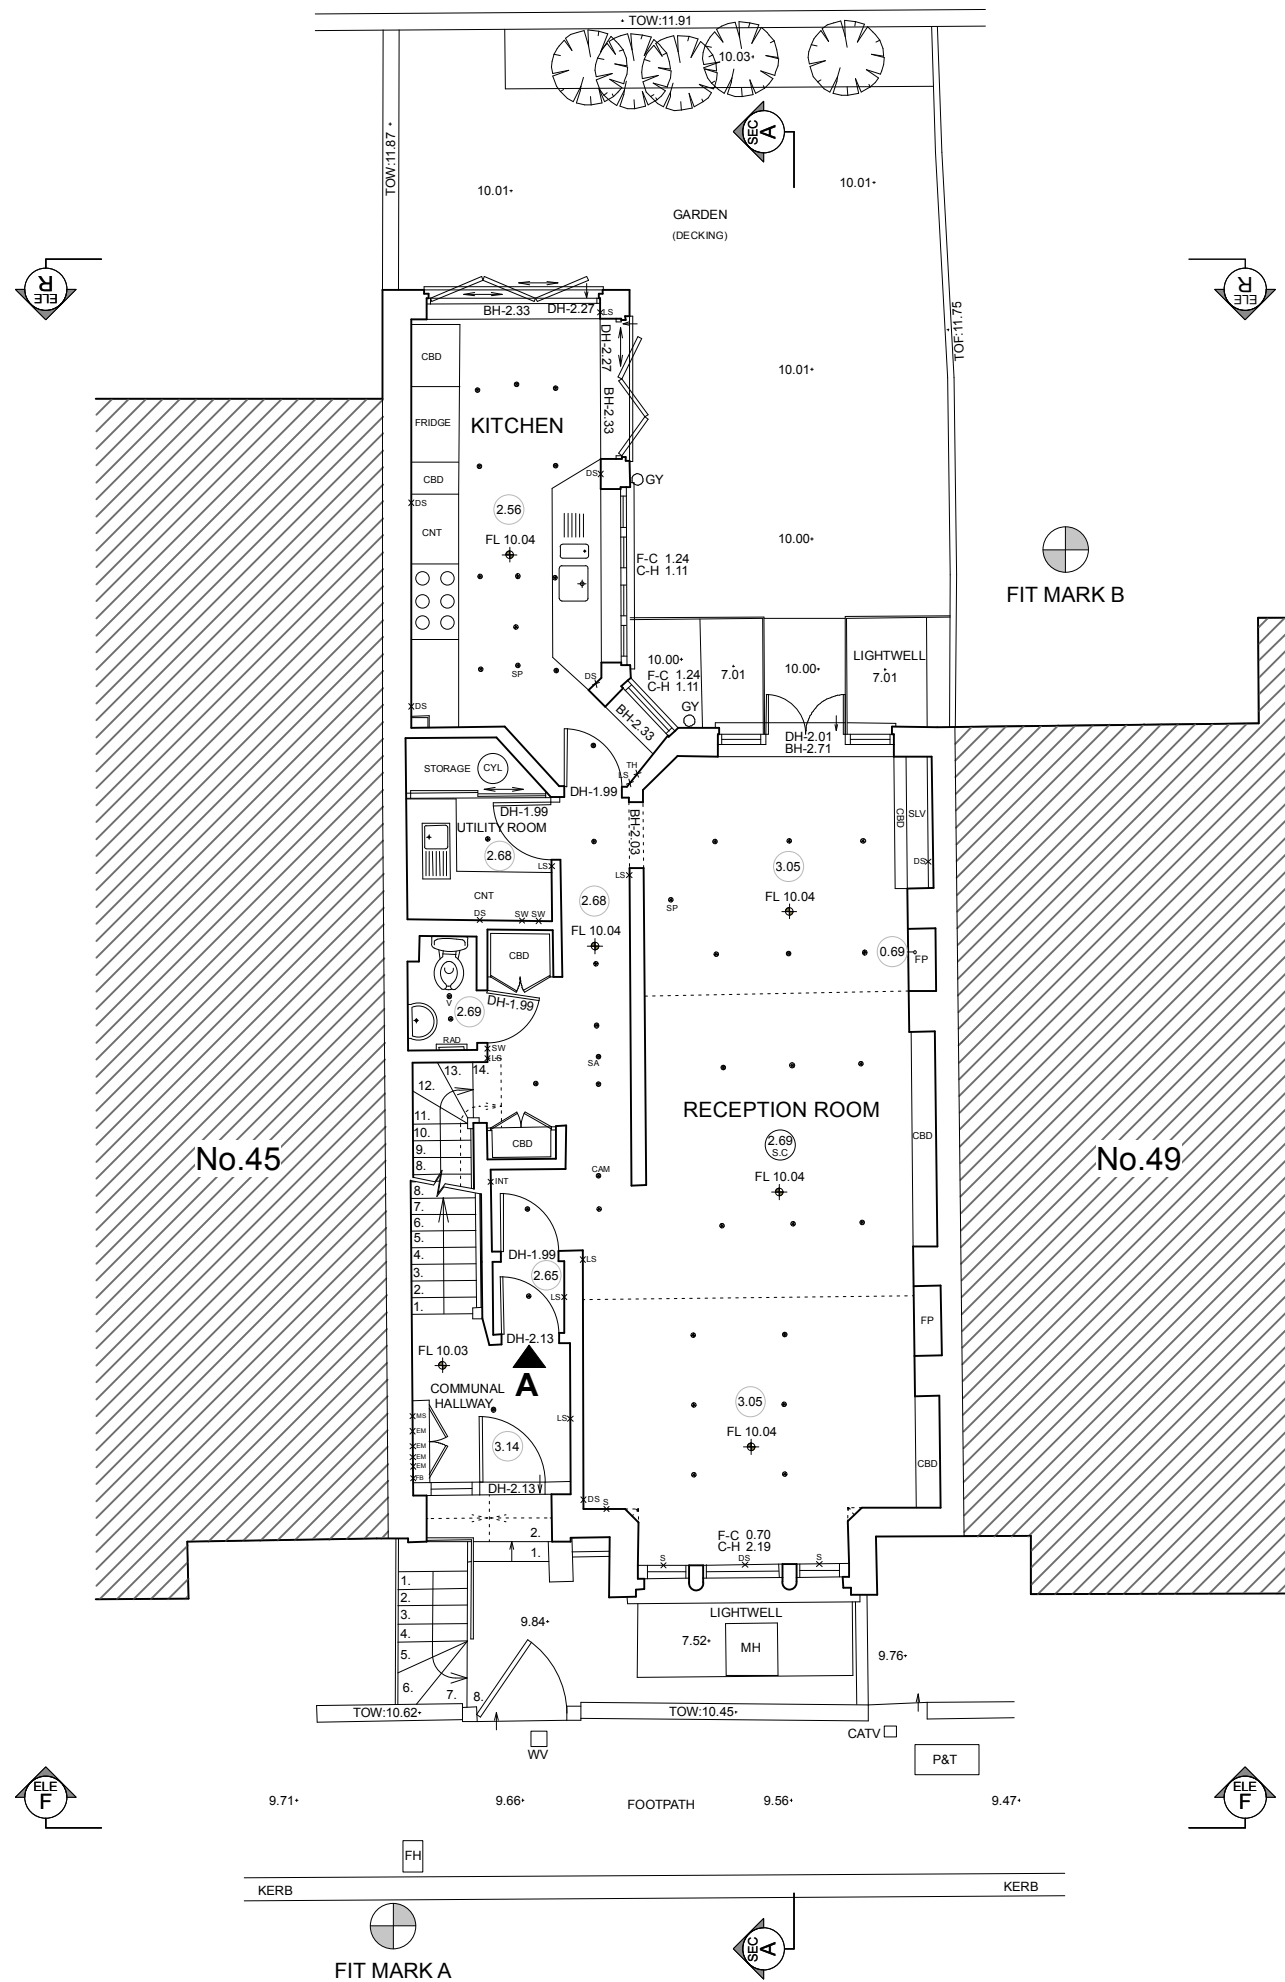


●	CEILING LIGHT
● SA	SMOKE ALARM
FB	FUSE BOX
SS	SECURITY SYSTEM
C	CAMERA
SW	SWITCH
TH	THERMOSTAT
AL	ALARM
AR	AERIAL
BT	BRITISH TELECOM
IS	ISOLATOR SWITCH
V	VENT
WL	WALL LIGHT
RAD	RADIATOR
LS	LIGHT SWITCH
S	SINGLE SOCKET
DS	DOUBLE SOCKET
INT	INTERCOM
SP	SPEAKERS
CMA	CARBON MONOXIDE ALARM

[illegible]

NOTES

All levels to arbitrary datum

-	-	-	-
-	-	-	-
-	-	-	-
-	-	-	-
-	FULL ISSUE	06/02/2024	DC

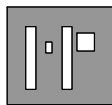

METRO PLANS

33 GOLDSMITH ROAD
ACTON
LONDON W3 6PX
TEL NO. + 44 (0) 20 8354 9331
EMAIL: info@metroplans.com
WEB: www.metroplans.com

LAND & MEASURED BUILDING SURVEYS

PROJECT

47A+B HOWITT RD, NW3 4LU

SURVEY TYPE

EXISTING GRD FLR PLAN

Drawn by	TZ	Scale	1:100@A3 1:50@A1
Checked by	DC	Job No.	1139
Date	FEB 2024	Dwg No.	1139-S03

