


RAINSFORD
LONDON


PROPOSED ELEVATIONS Sheet 3 of 3

Side Elevation A (West)

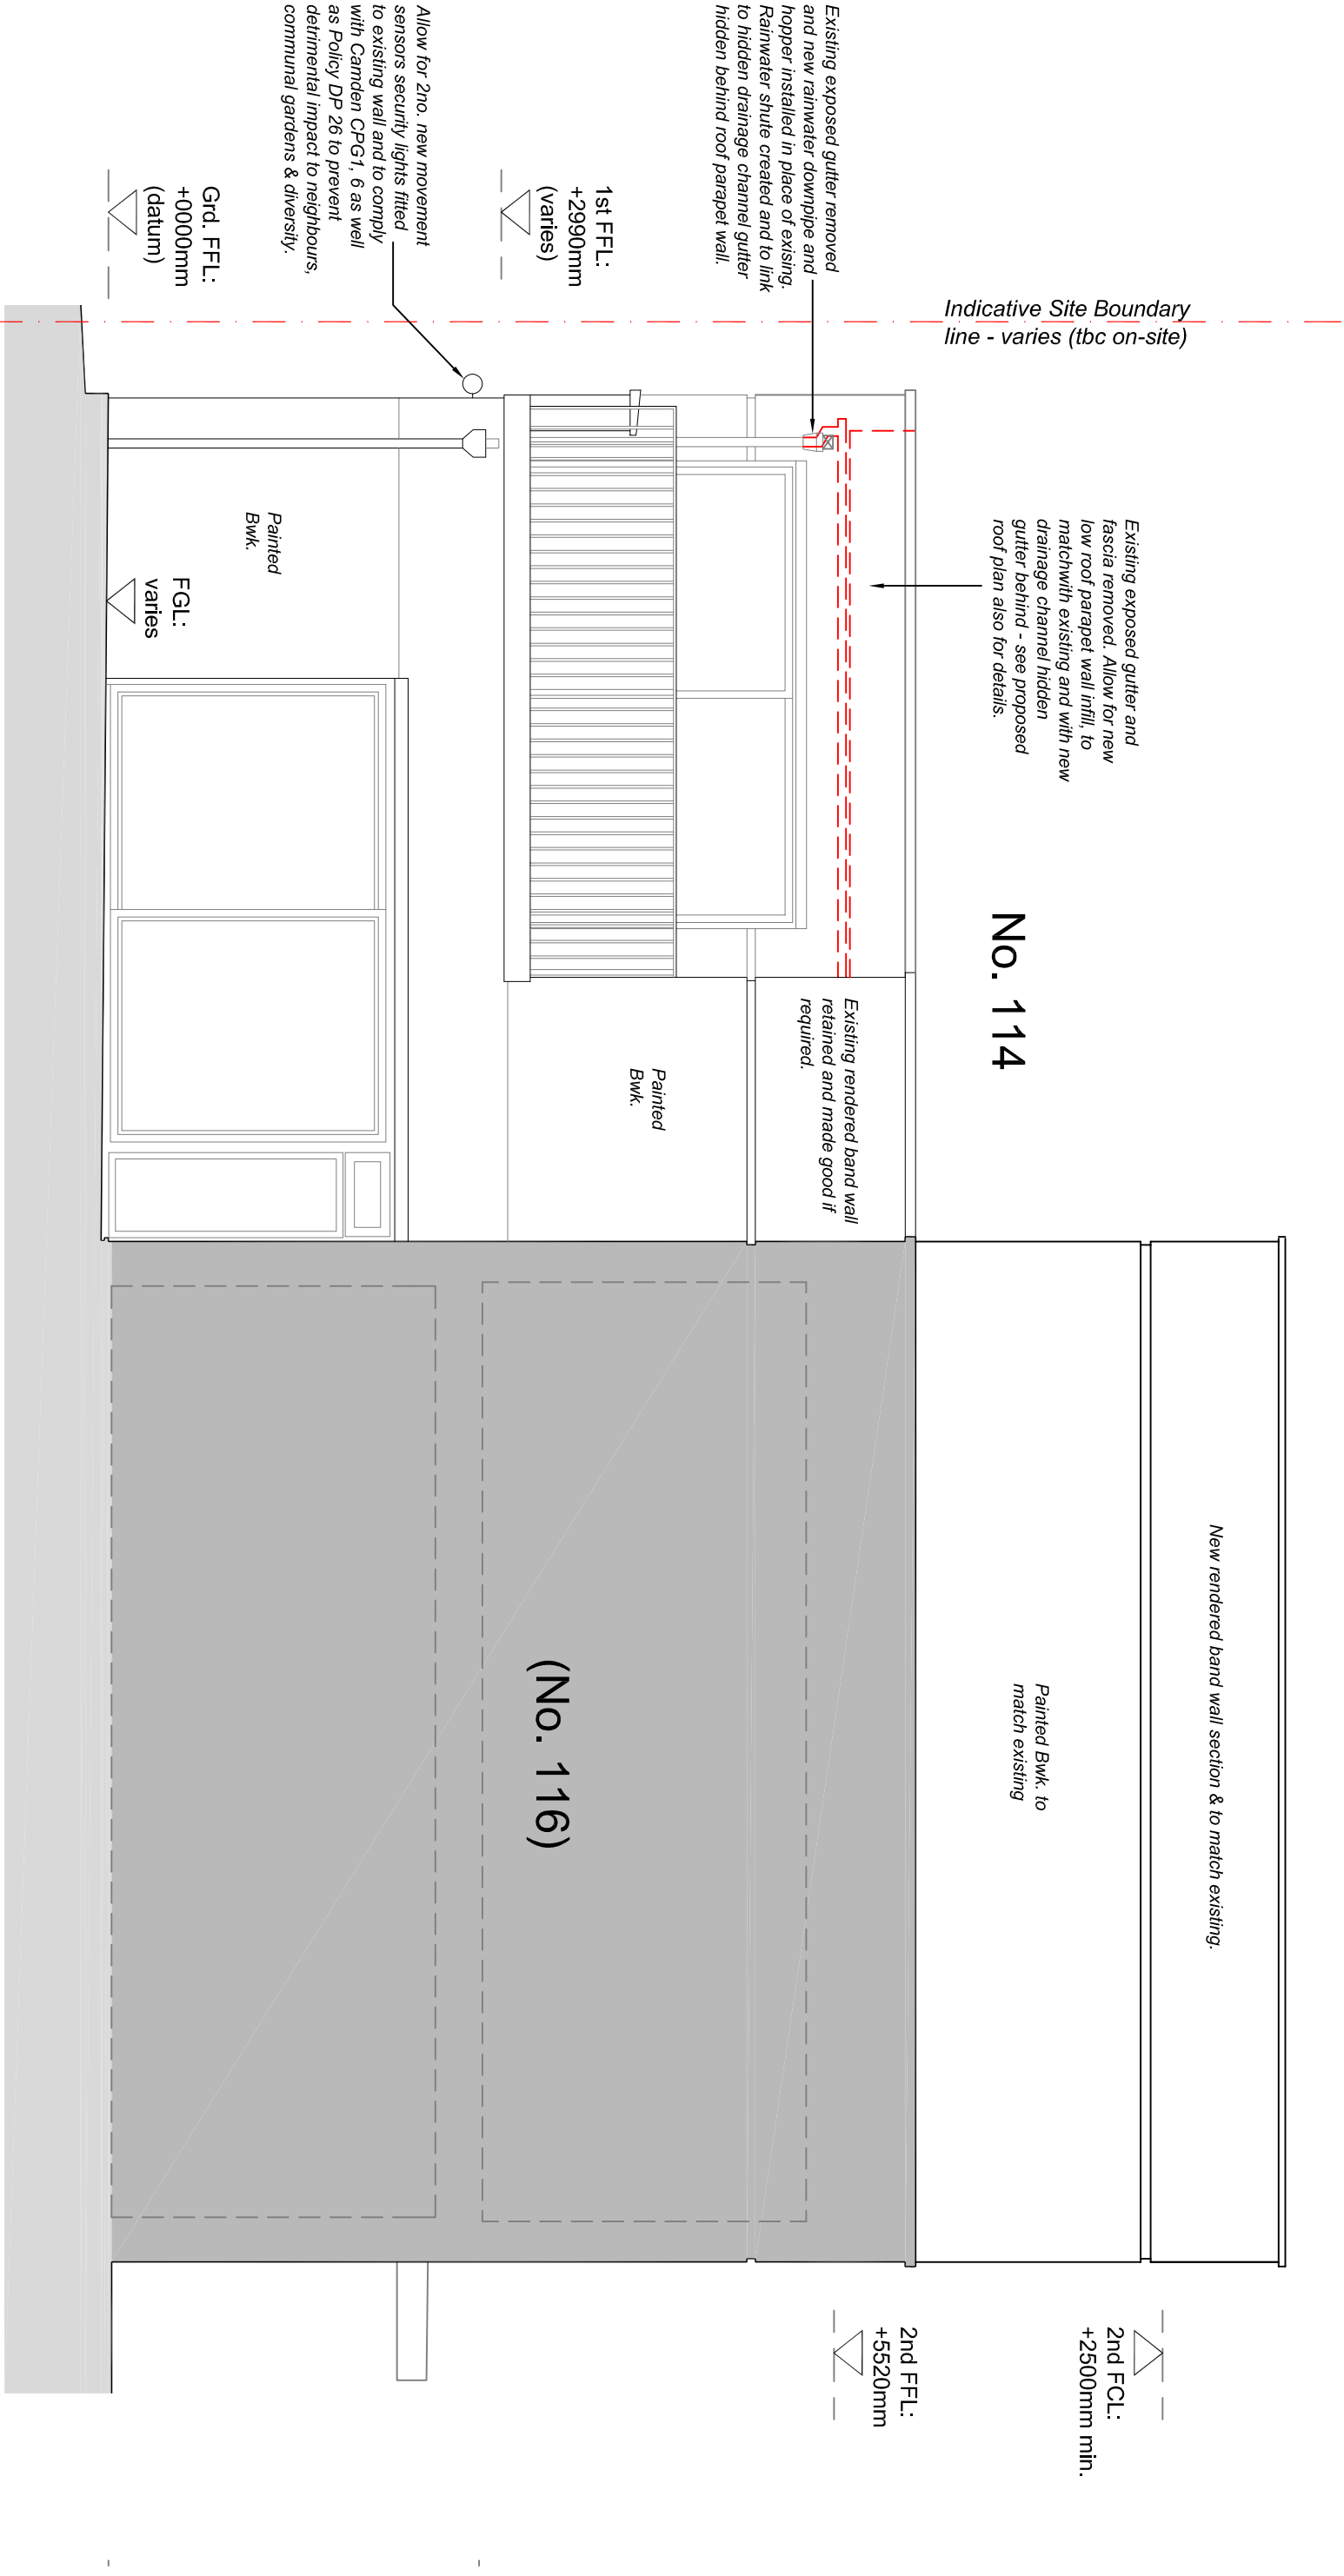

Rev.	Modification	Date	Title
A	A.C roof removed.	29.05.24	Proposed Alterations and Extension to 114 King Henry's Road London NW3 3SN

Status:	PLANNING ISSUE
Scale:	1:100 (1:50 Drawing No: A0124.112)
Format:	A3 / A1
Drawn:	BD
Checked:	RM

info@rainford.co.uk
Tel: +44(0)20 7351 1888