


NOTE:
Layout based on survey information

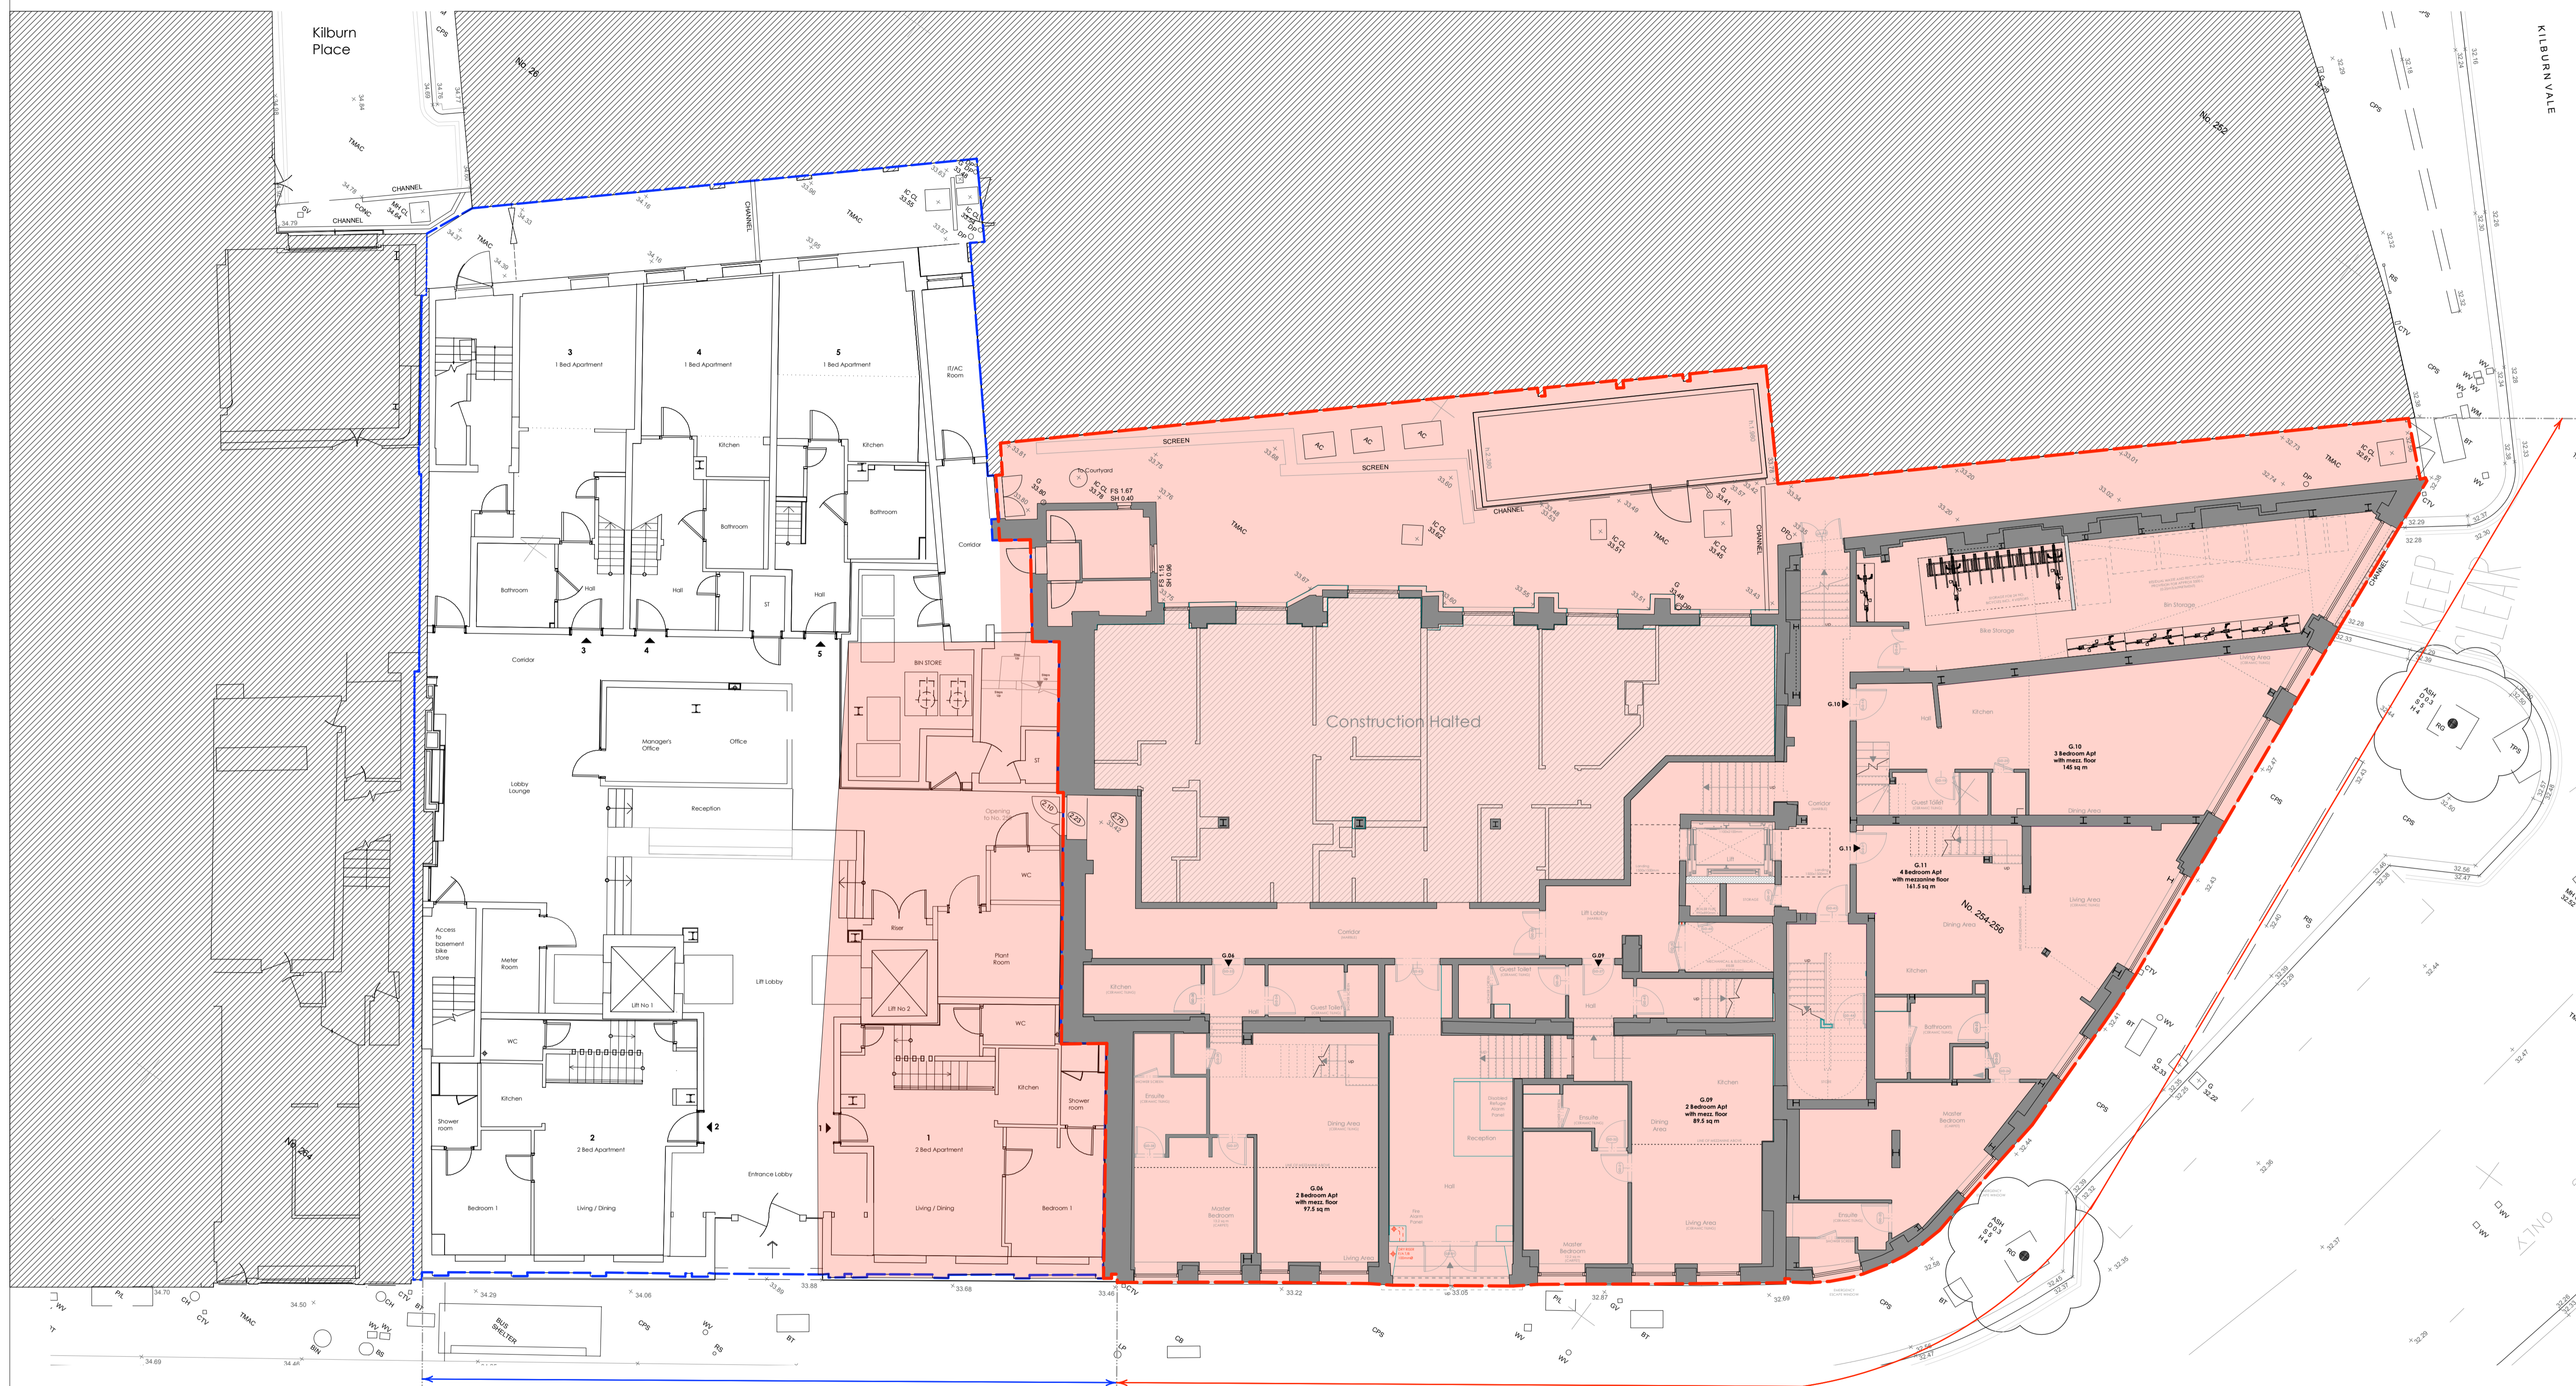


262 - 258 Belsize Road

256 - 254 Belsize Road

Belsize Road

Ownership Key

- Oakenfield Enterprises Ltd
- Empire Communications Ltd
- Enforcement areas as defined by Camden Council

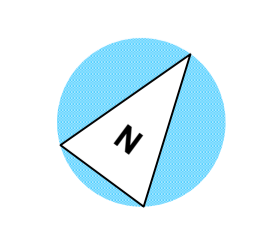

	DRAWING Ground Floor Plans	DRWG. N°: 625 - 002
	PROJECT 254-262 BELSIZE RD LONDON NW6 4BT	Rev: 1:100 @ A1 1:200 @ A3
CLIENT EMPIRE COMMUNICATIONS LTD	Date May 2024	Drawn

DO NOT SCALE FROM THIS DRAWING. ALL DIMENSIONS TO BE CHECKED ON SITE AND DISCREPANCIES REPORTED TO ARCHITECT

A1 1:100 @ A1
1:200 @ A3