


works to 2nd floor & roof as planning
application consent ref. 2019/3422/P

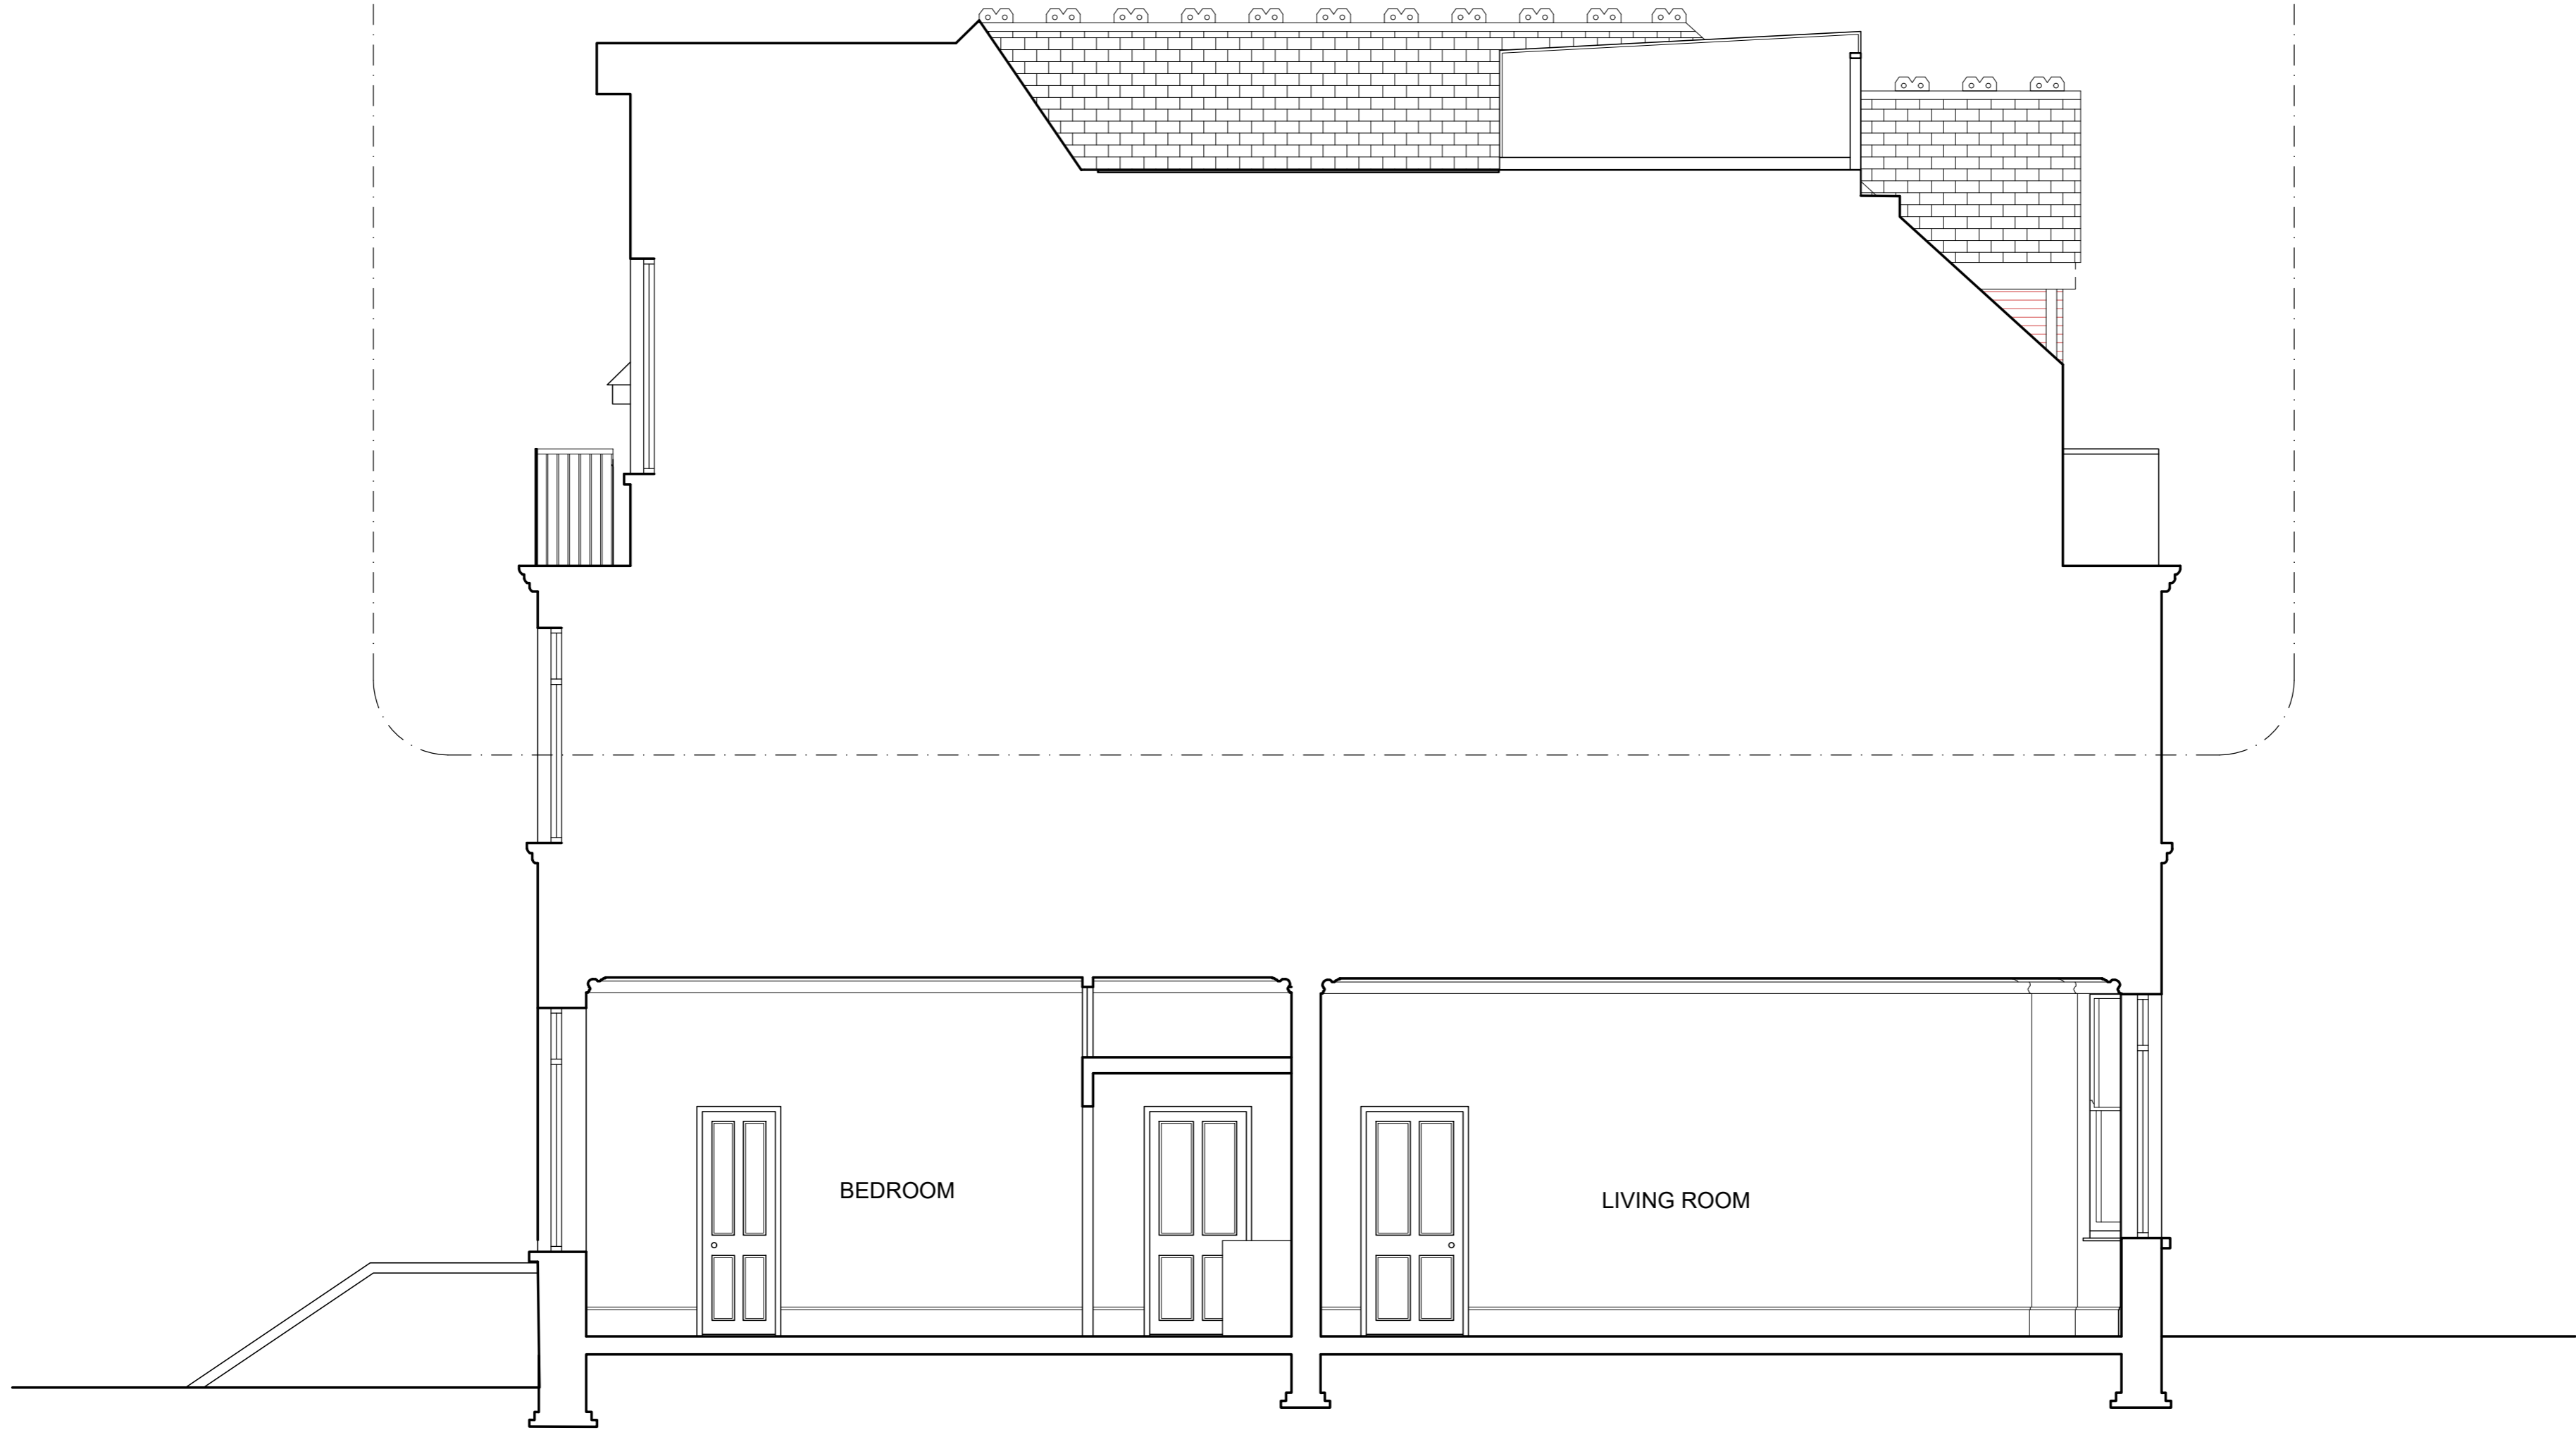

Notes

1. The architect retains copyright of this drawing. It should not be reproduced without prior written consent.
2. Do not scale from this drawing, unless for PLANNING Project stage. Errors / omissions should be reported to the architect.
- 4.

PLANNING

Date of issue \ Project stage

30.05.24

Revisions

Job title

Flat A, 11 Chesterford Gardens
NW3 7DD, Camden

Drawing title

Section
Existing

David Money Architects

Unit Z 23 Alphabet Mews London SW9 0FN
T/F: 020 7587 3584 E: studio@davidmoney.com

Job number Scale@A2 Drawing number

DM331 1:50 2.04.01