


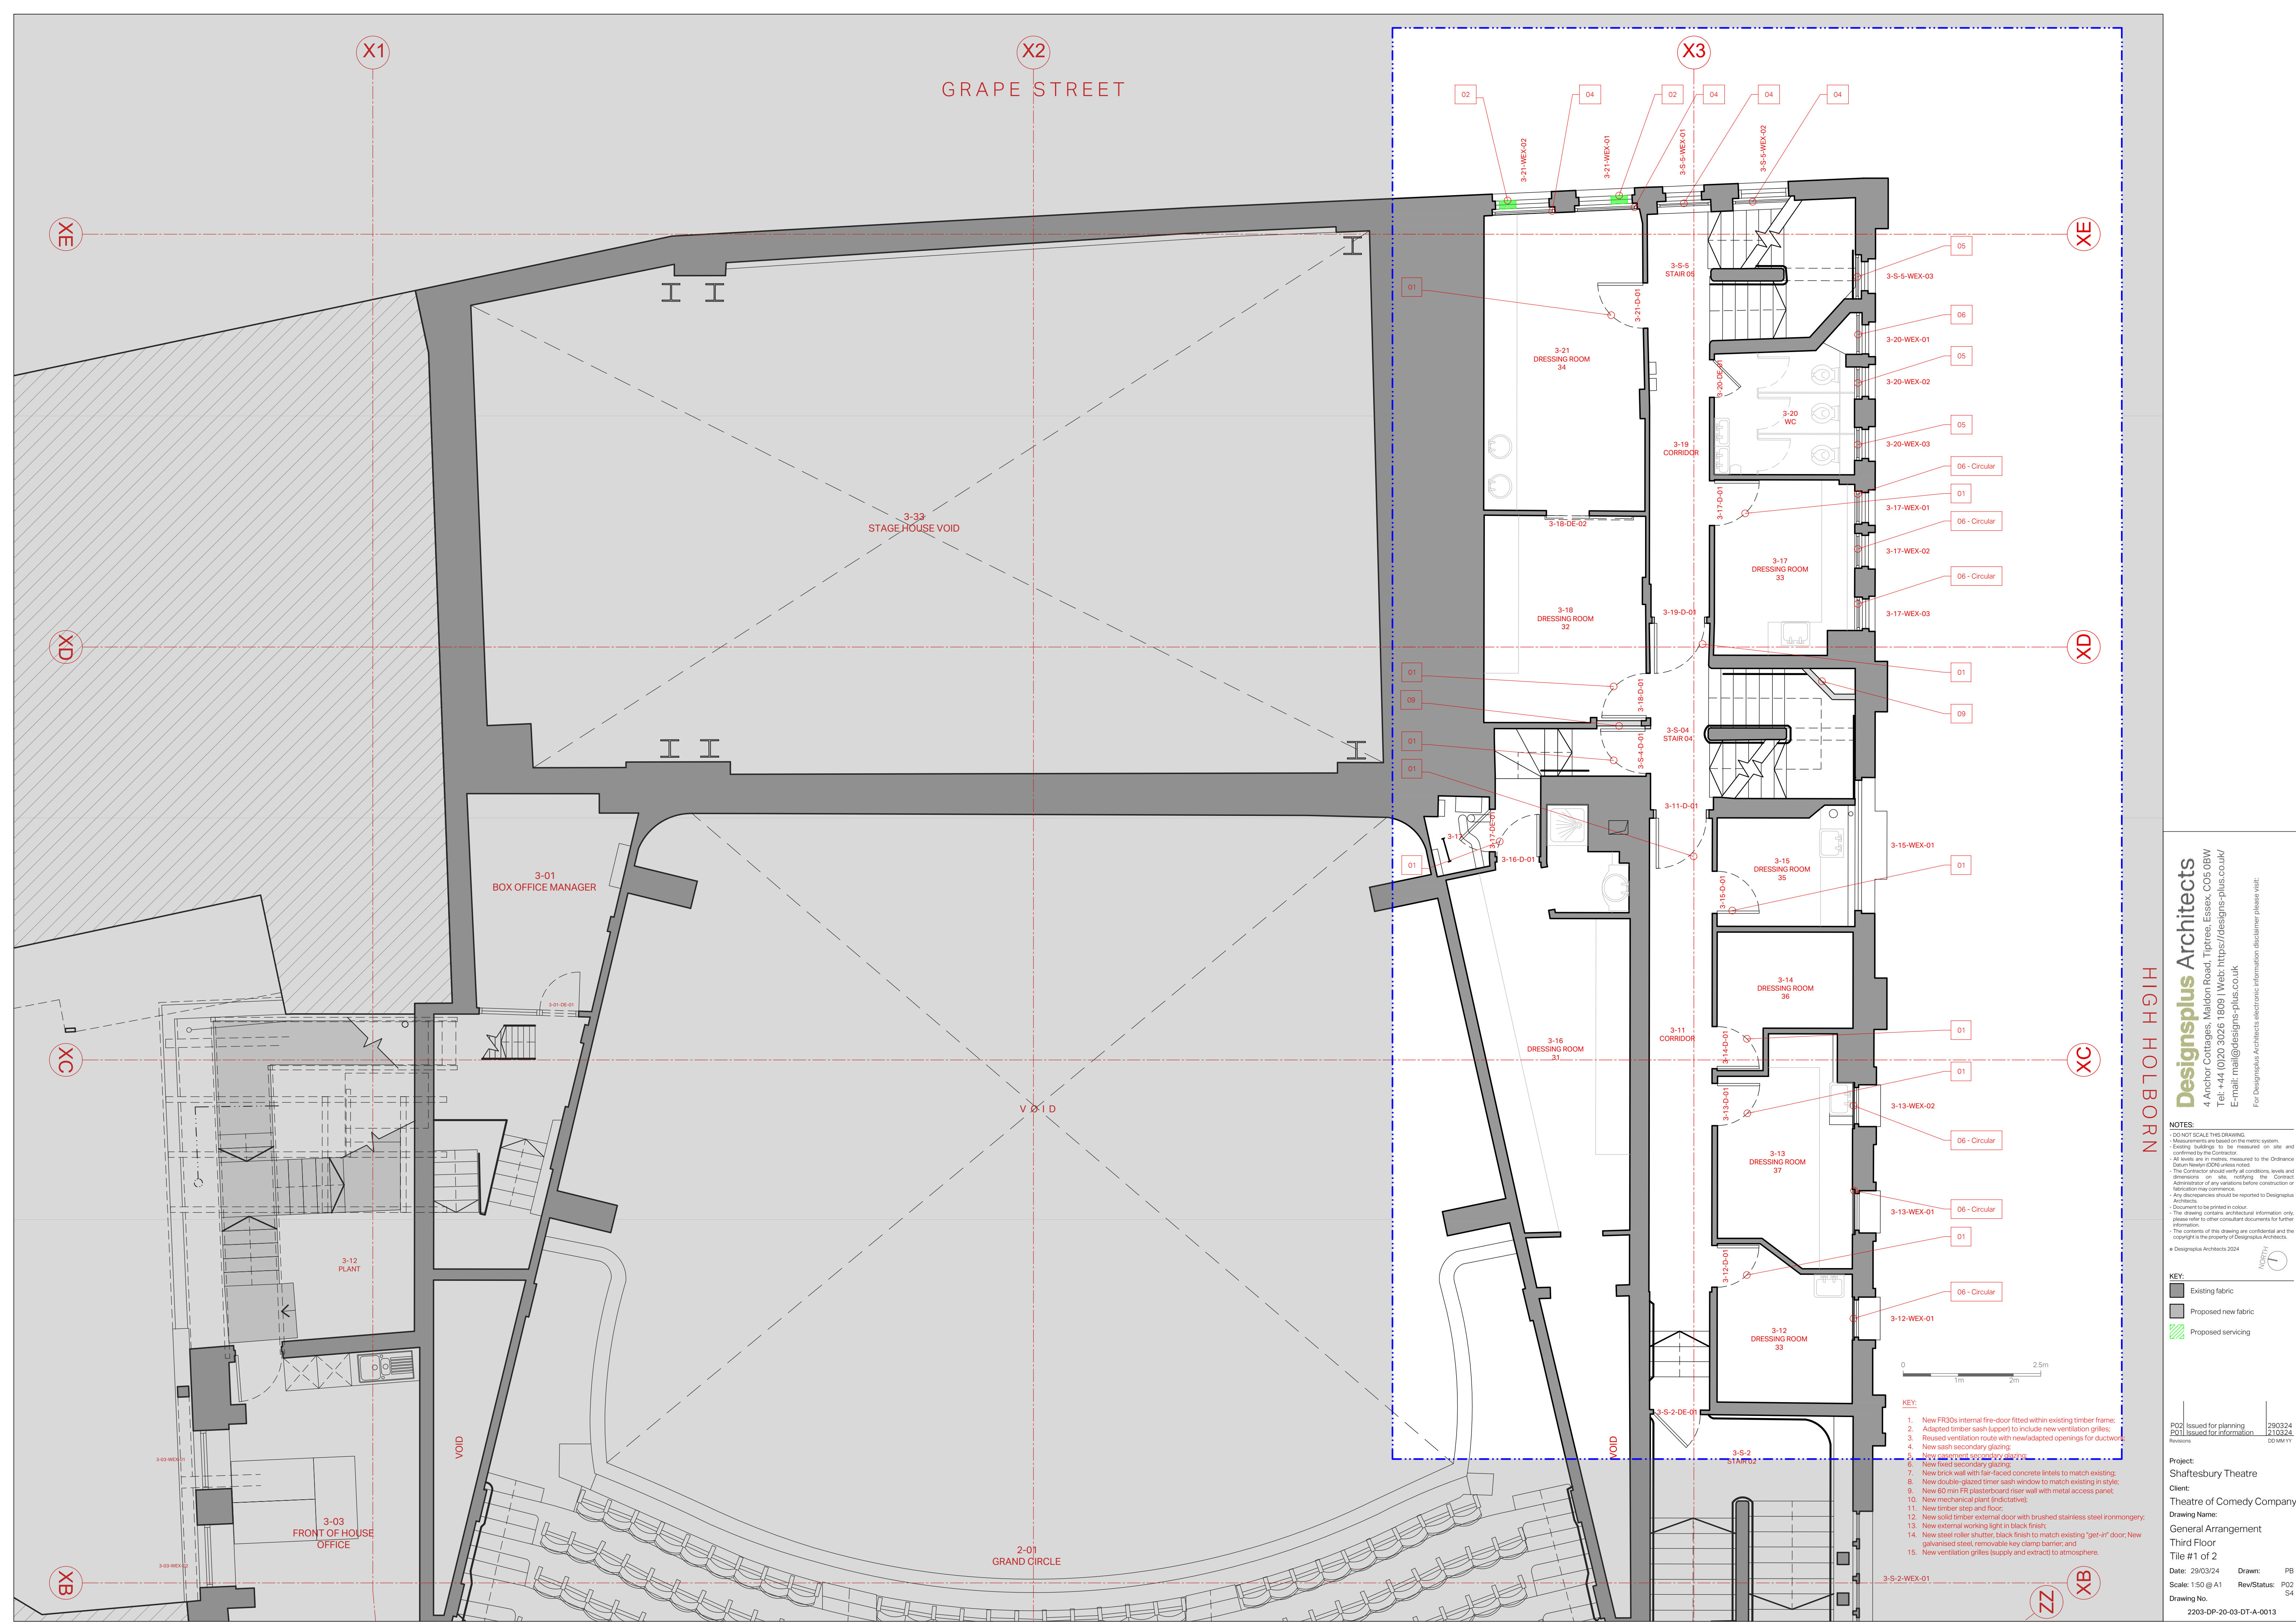

Designsplus Architects
4 Anchor Cottages, Maldon Road, Tiptree, Essex, CO5 0BW
Tel: +44 (0)20 3026 1809 | Web: <https://designs-plus.co.uk/>
E-mail: mail@designs-plus.co.uk

NOTES:
- DO NOT SCALE THIS DRAWING.
- Measurements are based on the metric system.
- Existing buildings to be measured on site and confirmed by the Contractor.
- All levels are in metres, measured to the Ordnance Datum Newlyn (ODN) unless stated.
- The Contractor should verify all conditions, levels and dimensions on site, notifying the Contract Administrator of any variations before construction or fabrication has commenced.
- Any discrepancies should be reported to Designsplus Architects.
- Document to be printed in colour.
- The drawing contains architectural information only, please refer to other consultant documents for further information.
- The contents of this drawing are confidential and the copyright is the property of Designsplus Architects.
© Designsplus Architects 2024

KEY:
Existing fabric
Proposed new fabric
Proposed servicing

P02 Issued for planning 29/03/24
P01 Issued for information 21/03/24
Revisions DO MM YY

Project: Shaftesbury Theatre
Client: Theatre of Comedy Company
Drawn Name: General Arrangement
Third Floor
Title #1 of 2
Date: 29/03/24 **Drawn:** PB
Scale: 1:50 @ A1 **Rev/Status:** P02 S4
Drawn No. 2203-DP-20-03-DT-A-0013