



Section A-A  
1:5

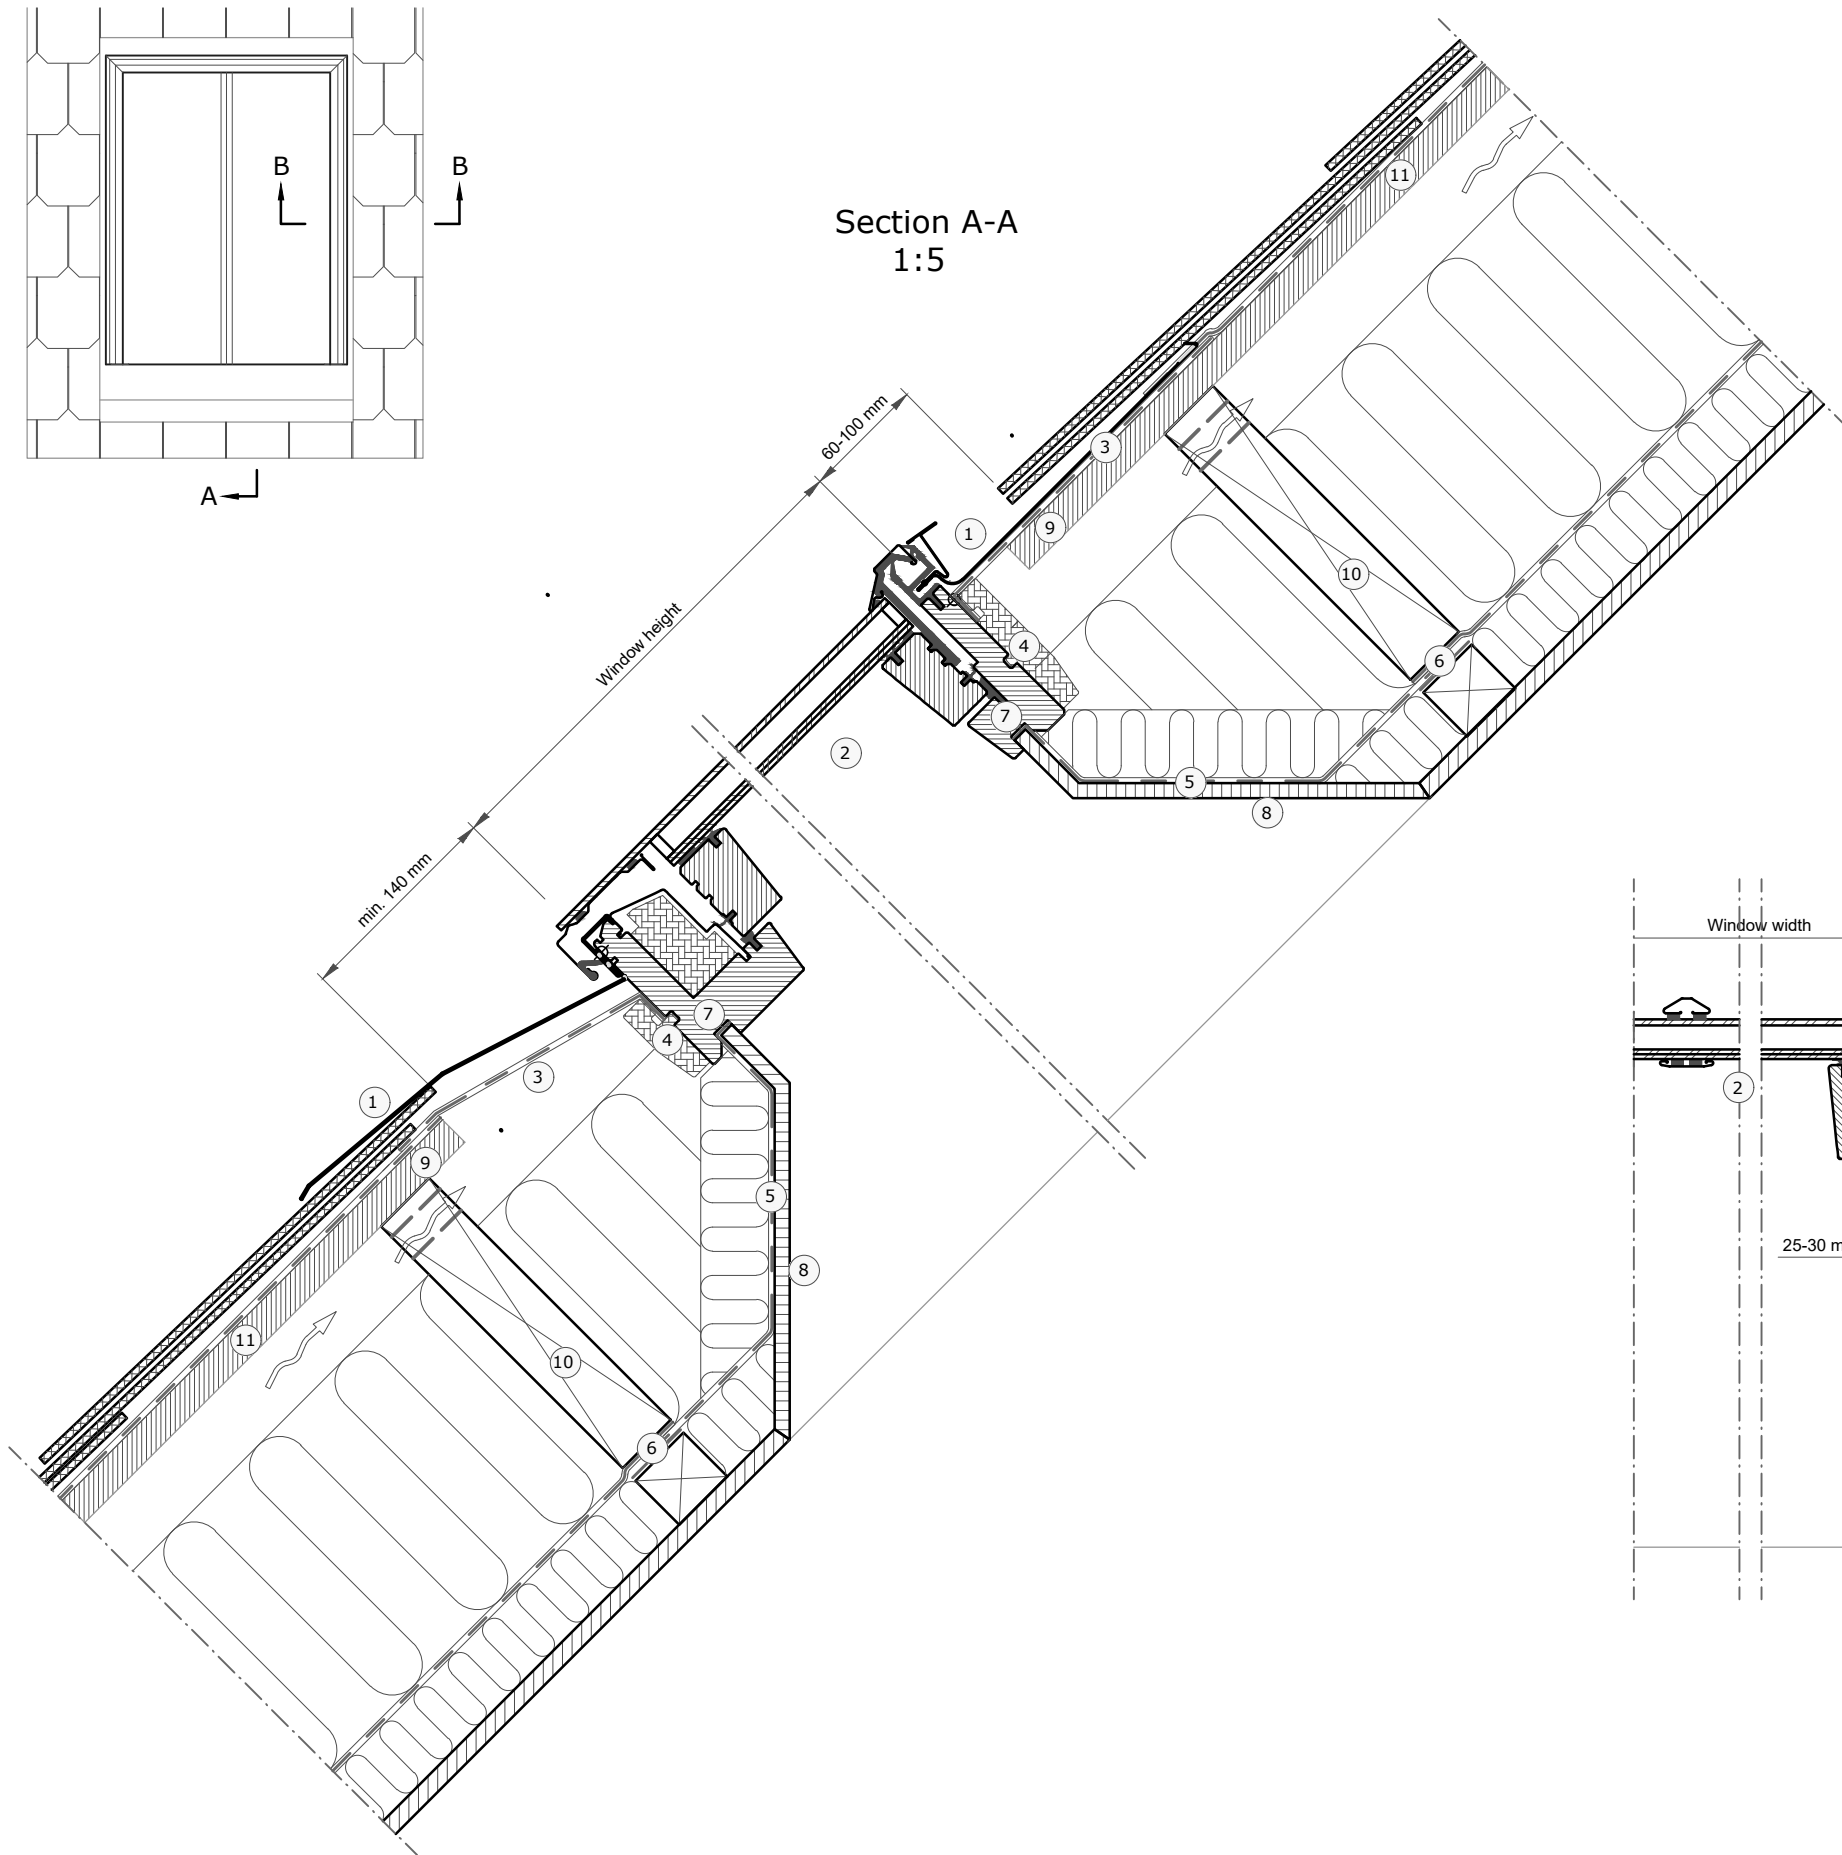

Section B-B  
1:5

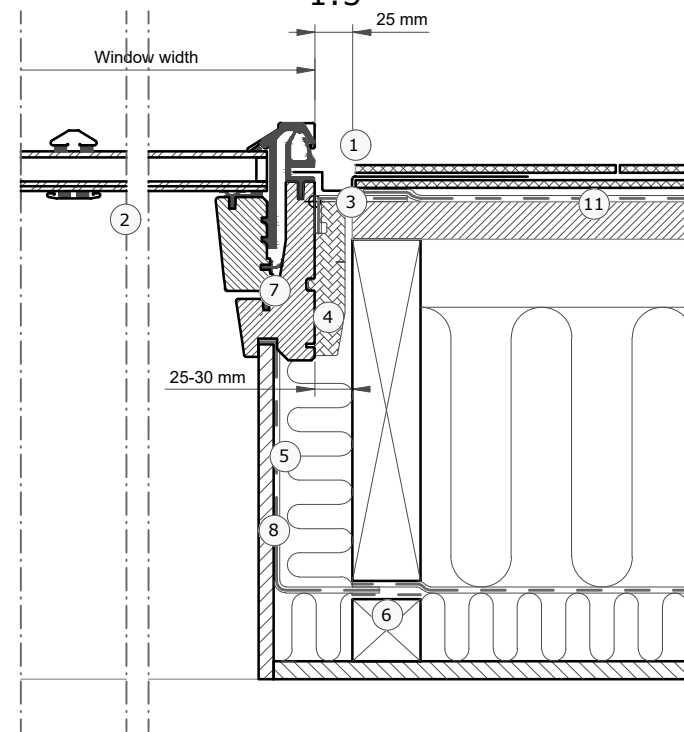

- ① VELUX flashing (EDU 20°-65°)
- ② VELUX window (GCL 20°-65°)
- ③ VELUX underfelt collar (BFX)
- ④ VELUX insulation frame (Pre-installed on GCL)
- ⑤ VELUX vapour barrier (BBX)
- ⑥ VELUX vapour barrier tape (BBX)
- ⑦ Gasket on BBX in window rebate
- ⑧ Lining (non - VELUX)
- ⑨ Sarking board (Non VELUX)
- ⑩ Trimmer where necessary (Non VELUX)
- ⑪ Felt/breather membrane (Non VELUX)

Roof covering:

**Slates**  
Max 2x8 mm 

VELUX Products:

**GCL**  
20°-65° 

**EDU**  
20°-65° 

**BFX** 

**BBX** 

VELUX window sizes:

Size	Width (mm)	Size	Height (mm)
CC--	550	-K04	978
FC--	660	-K06	1178
MC--	780	-K08	1398
PC--	942	-K10	1600
SC--	1140		

© VELUX GROUP ® VELUX, VELUX logo are registered trademarks

**VELUX**

File name: GCL + EDU DRAFT2

Drawing no.:---

SCo: ---

Create date:  
16.12.22

Rev. date:

Format:  
A3

Scale:  
1:5