


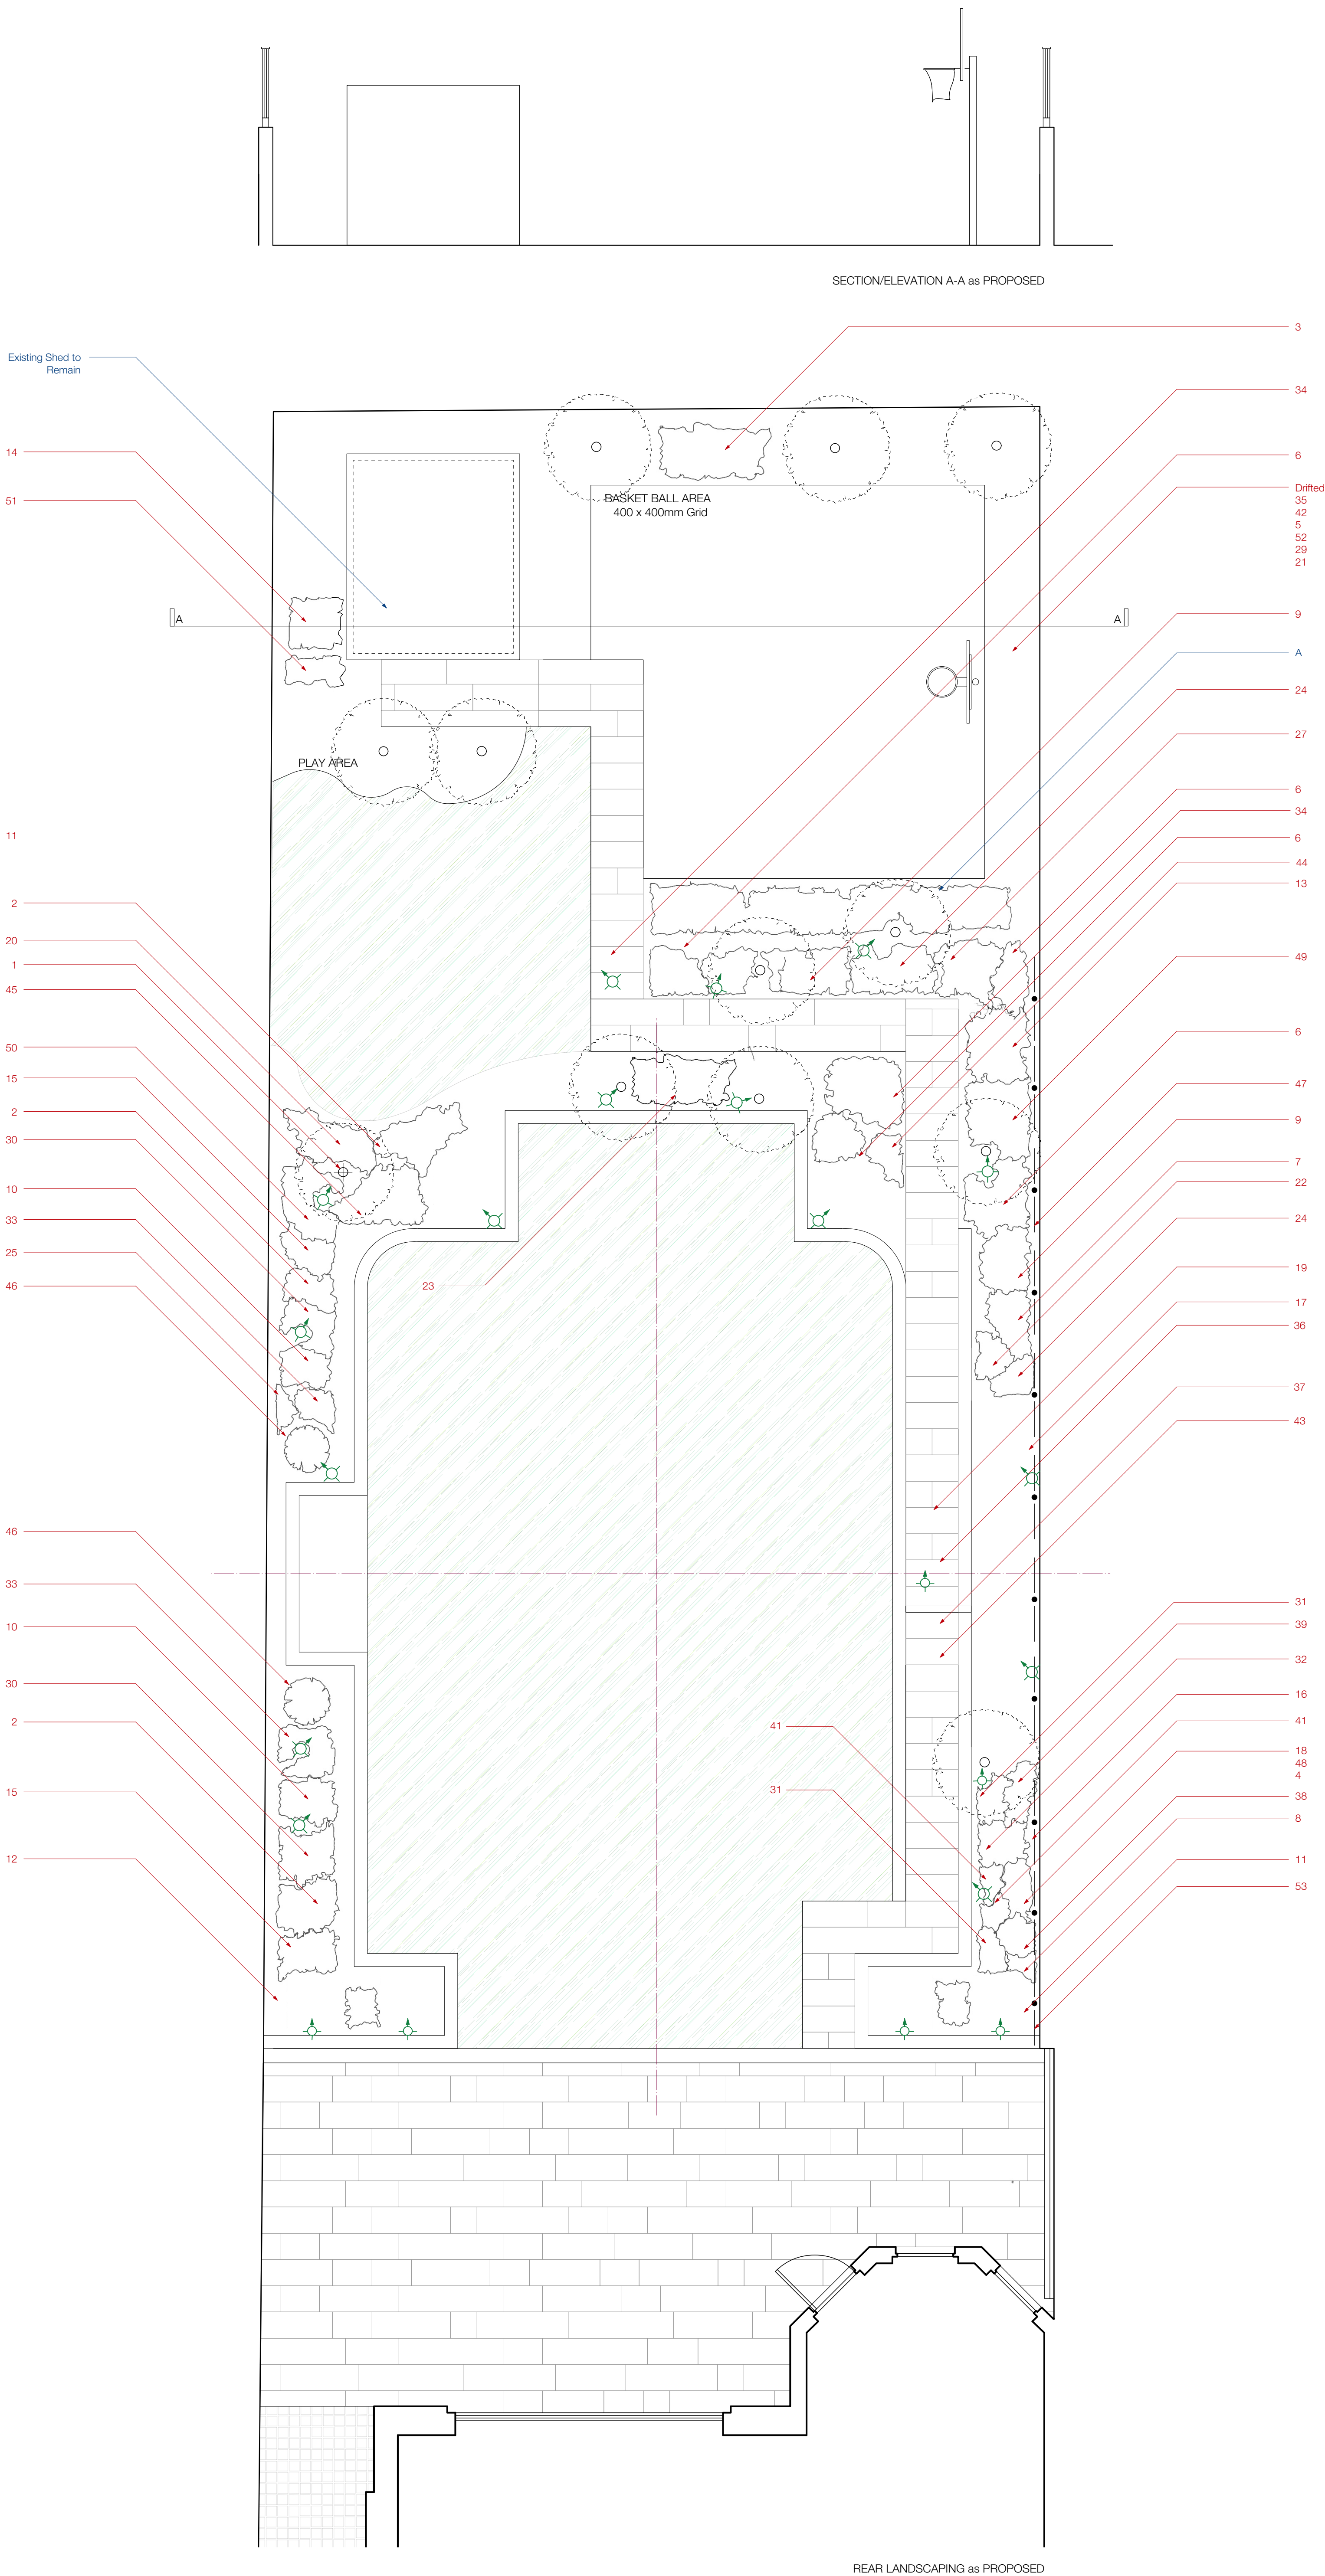

SCHEDULE OF PLANTING

- 1 Acacia
- 2 Anemone
- 3 Aucuba rozannia
- 4 Austen frikartii 'monch'
- 5 Brunnera jack frost
- 6 Camellia
- 7 Campanula lactiflora
- 8 Choisya dewitteana White Dazzler
- 9 Choisya ternate
- 10 Cornus Elegantissima
- 11 Cubed hornbeam (Topiary)
- 12 Daphne eternal fragrance
- 13 Daphnes (Tall)
- 14 Dryopteris erythrosora
- 15 Escallonia
- 16 Espalier Elaeagnus
- 17 Euonymus (Green spire hedge)
- 18 Gaura (Beeblossom)
- 19 Geranium Rozanne
- 20 Hebe
- 21 Helleborus orientalis
- 22 Hemerocallis
- 23 Hydrangea (Blue)
- 24 Hydrangea Annabelle
- 25 Hydrangea climbing
- 26 Lavender
- 27 Mahonia charity
- 28 Olivia Rose Austin
- 29 Pachysandra
- 30 Panicle hydrangea
- 31 Pennisetum
- 32 Peony
- 33 Persicaria
- 34 Pittosporum tobira nanum
- 35 Polysticum setiferum
- 36 Prunus shirofugen
- 37 Rosa kent
- 38 Rose timeless purple
- 39 Salvia Amistad
- 40 Salvia blue note
- 41 Salvia caradonna
- 42 Sarcococca
- 43 Senecio angel wings
- 44 Skimmia kew green
- 45 Tiarella
- 46 Topiary Dome
- 47 Trachelospermum climber (x8)
- 48 Verbena bonariensis
- 49 Viburnum judicii
- 50 Viburnum plicatum mariesii
- 51 Viburnum tinus
- 52 Vinca (Periwinkle)
- 53 Wisteria

ITEM KEY

- A Existing Bamboo

SURFACE FINISHES

- Faux Turf
- Porcelain or York Stone Tiling (Note that pattern does not depict proposed tiling layout)
- Existing Cobble stone

LIGHTING SCHEME KEY

- Spike lights on hornbeam (x6)
- Spikes on rear cubes (x2)
- Spike left bed (x4)
- Spike rear birch trees (x4)
- Spike acacia (x1)
- Spike prunus (x1)
- Tall spikes for path (x8)
- Double socket shed
- Shed switch and light

NOTES

Please note Positioning of Surface Finishes still to be decided.

REVISION NOTES

- Proposed shed to be removed and Existing Shed to remain.

DESIGNER
JEFF HEWITT

COMPANY ADDRESS
26a GLENVILLE ROAD
KINGSTON-UPON-THAMES
SURREY
KT2 6DD
UNITED KINGDOM

CLIENT
MR AND MRS HEUER


SITE
17 GREVILLE PLACE
ST JOHNS WOOD
LONDON
NW6 5JE

DATE
23.05.24

SCALE A1
1:50

REVISION
A

DRAWING PREPARED BY
KYLE R. MCGUINNESS

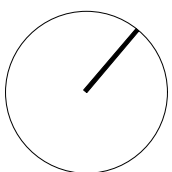

Scale 1:50 at A1

0 M 2 5