



NOTE:
ALL ANNOTATIONS IN GREEN INCLUDE NUMBERS THAT REFERENCE THE TREE SCHEDULE PREPARED BY THE PROJECT HORTICULTURIST.

DO NOT SCALE OFF THIS DRAWING. DIMENSIONS, AREA AND LEVELS ARE ONLY APPROXIMATE AND SUBJECT TO SITE SURVEY. ALL DIMENSIONS TO BE CHECKED ON SITE. ANY DISCREPANCIES OR VARIATIONS ARE TO BE REPORTED TO THE ARCHITECT BEFORE WORK COMMENCES.
THIS DRAWING IS TO BE READ IN CONJUNCTION WITH THE SPECIFICATION, WHERE PROVIDED, AND ALL RELEVANT CONSULTANTS DRAWINGS AND / OR SPECIFIC DRAWINGS DOCUMENTS AND ANY DISCREPANCIES OR VARIATIONS ARE TO BE REPORTED TO THE ARCHITECT BEFORE THE AFFECTED WORK COMMENCES.
THIS DRAWING IS PROTECTED BY COPYRIGHT, AND MUST NOT BE COPIED OR REPRODUCED WITHOUT THE WRITTEN CONSENT OF HOD ARCHITECTS LTD. NORTH POINTS SHOWN ARE INDICATIVE. ©

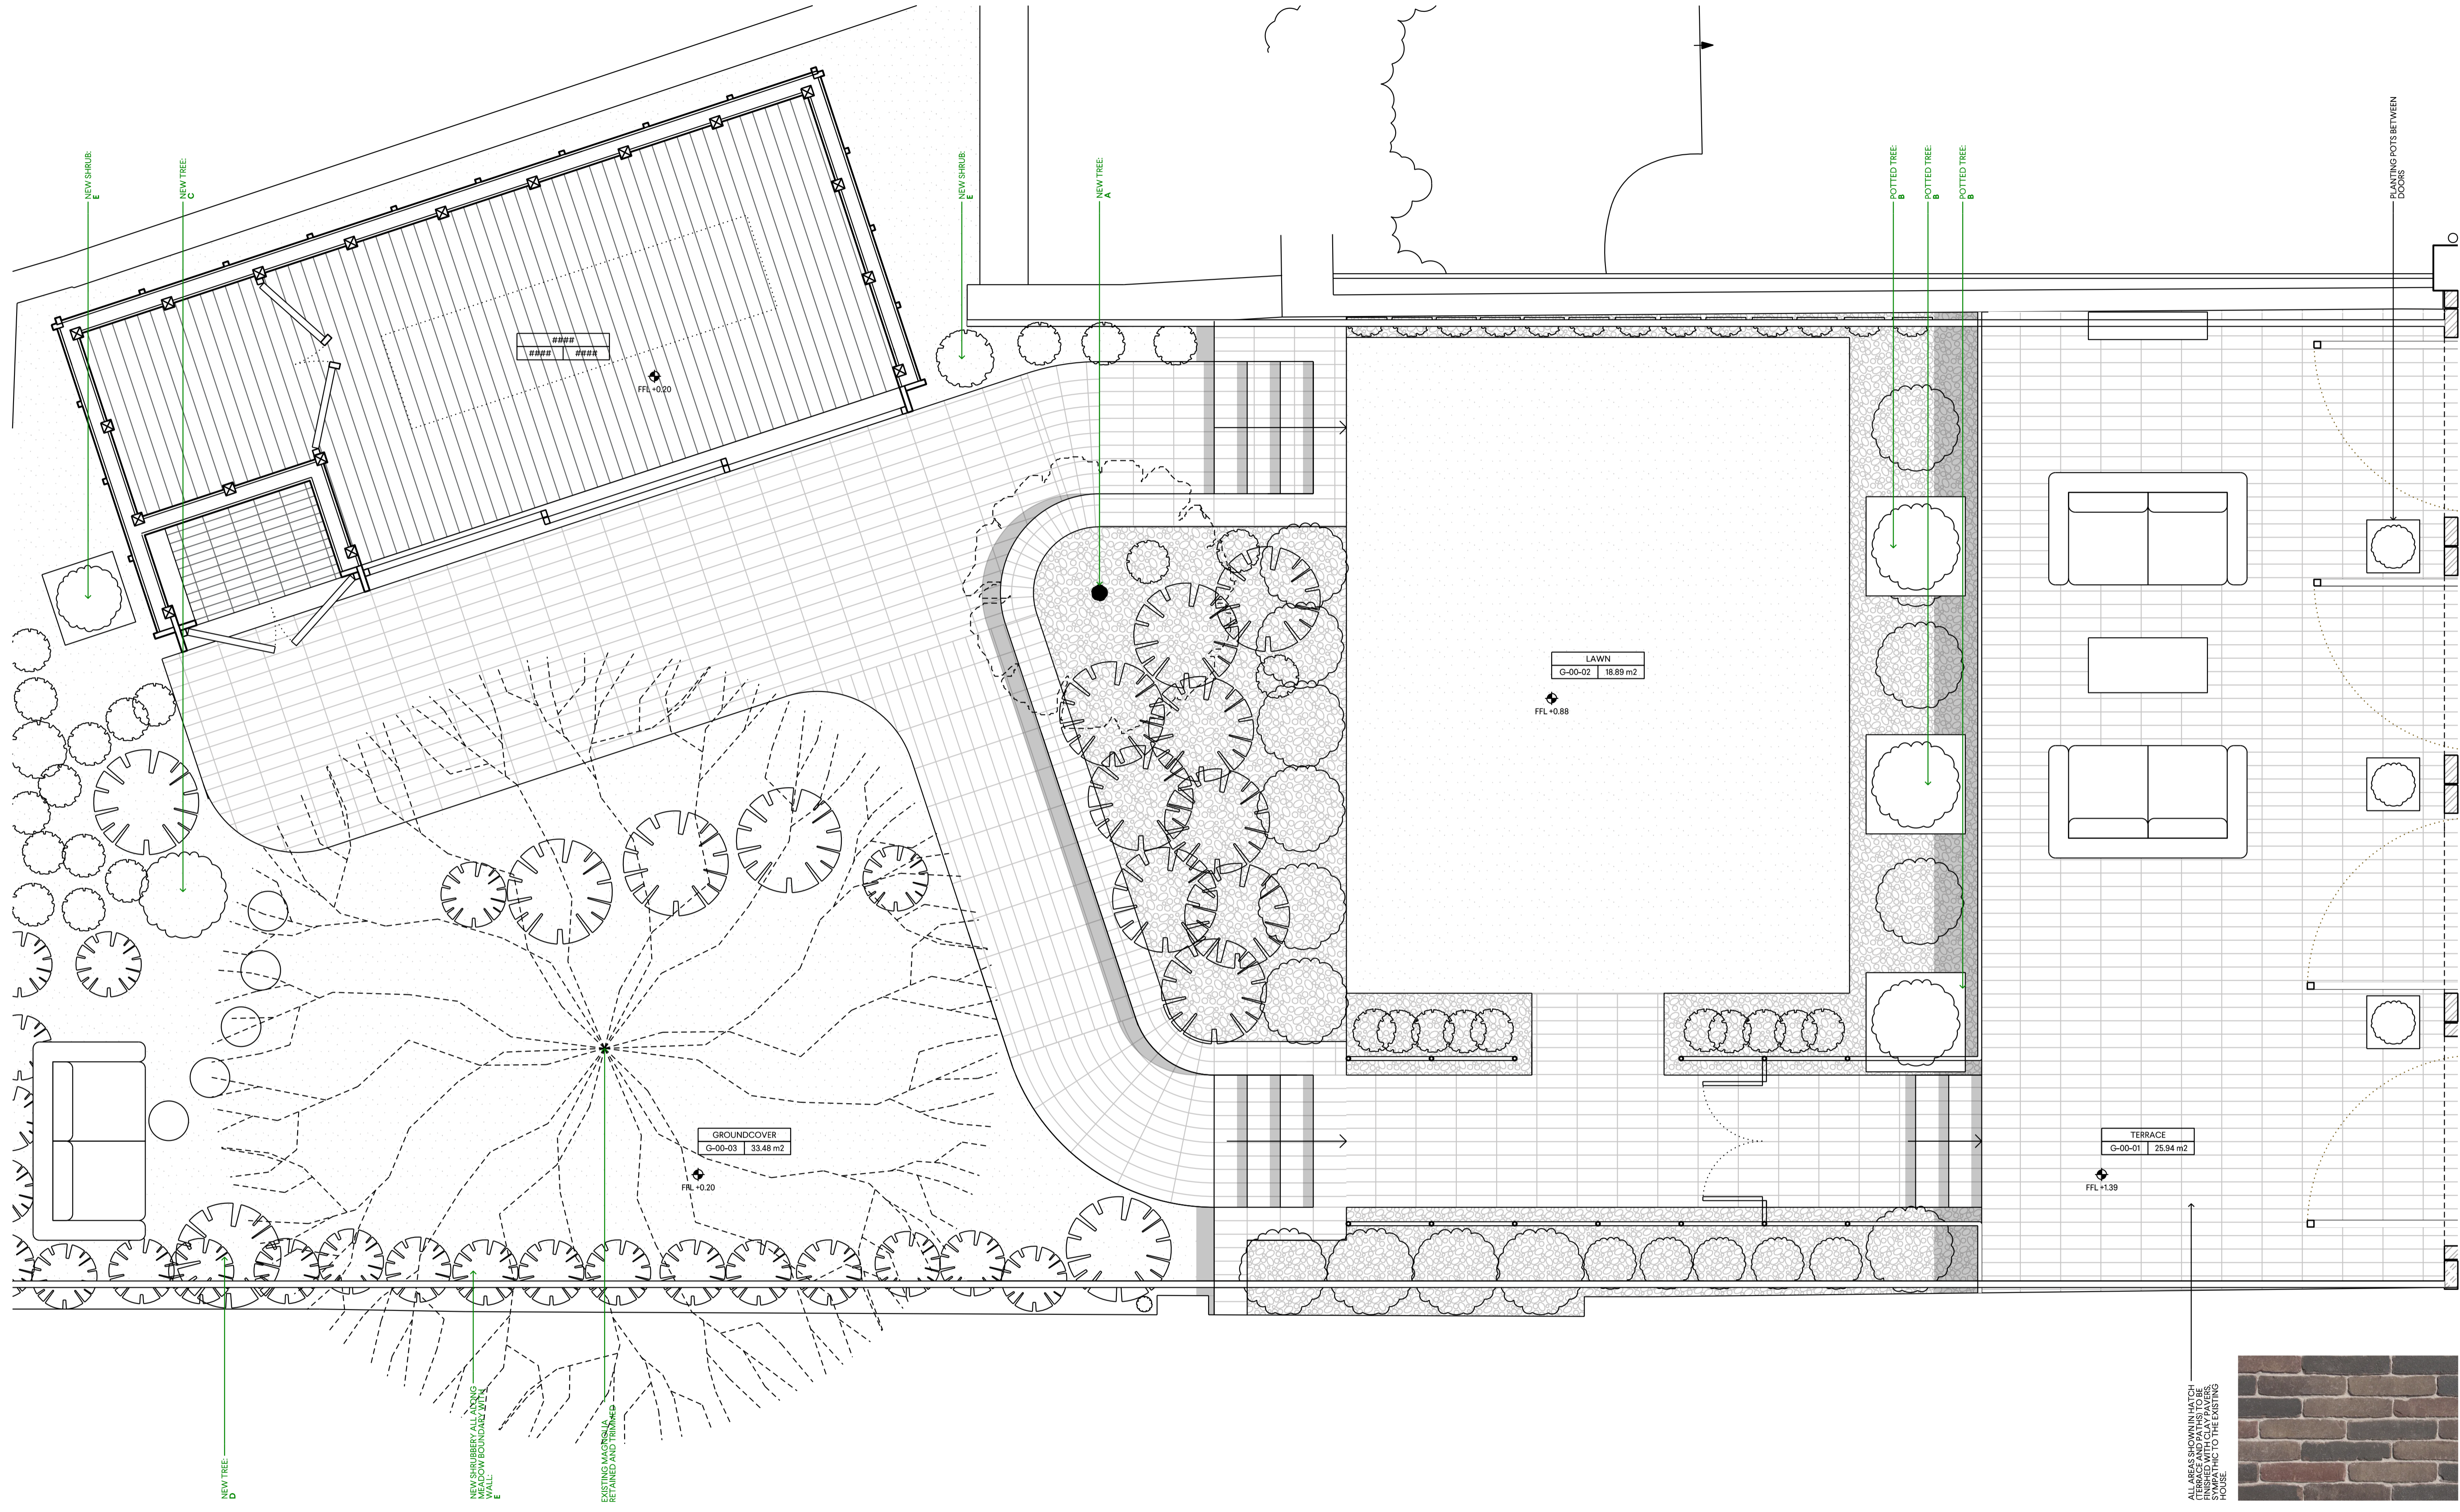

PLANNING

1 1:25 PROPOSED REAR GARDEN PLAN

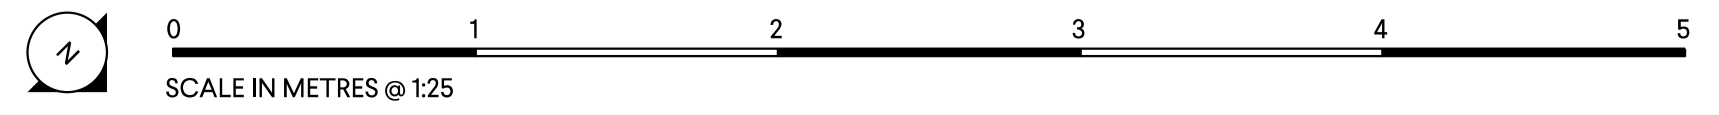

ALL AREAS SHOWN IN HATCH FINISHED WITH CLAY PAVERS, MATCHING TO THE EXISTING HOUSE.

REV	DATE	NOTES	INIT.
P3	06.05.24	PLANNING DISCHARGE	OH
	05.02.24	INFORMATION	OH
	05.12.23	PRE APPLICATION	OH
	28.11.23	INFORMATION	OH

PROJECT
16 & 18 WELL WALK NW3 1LD

DRAWING TITLE
PROPOSED REAR GARDEN PLAN

STATUS			
PLANNING			
SCALE @	CREATED	DRAWN	CHECKED
A1	20.12.2022	OH	GP
DRAWING NO.			ISSUE
0086-A-P-1017			P3

0207 937 0007
INFO@HODARCHITECTS.CO.UK
13 PRINCE OF WALES TERRACE
KENSINGTON
LONDON W8 5PG

House of Design
Architects