



1 Roof Detail, Eleventh Floor, Parapet to Halo Decking
1:5

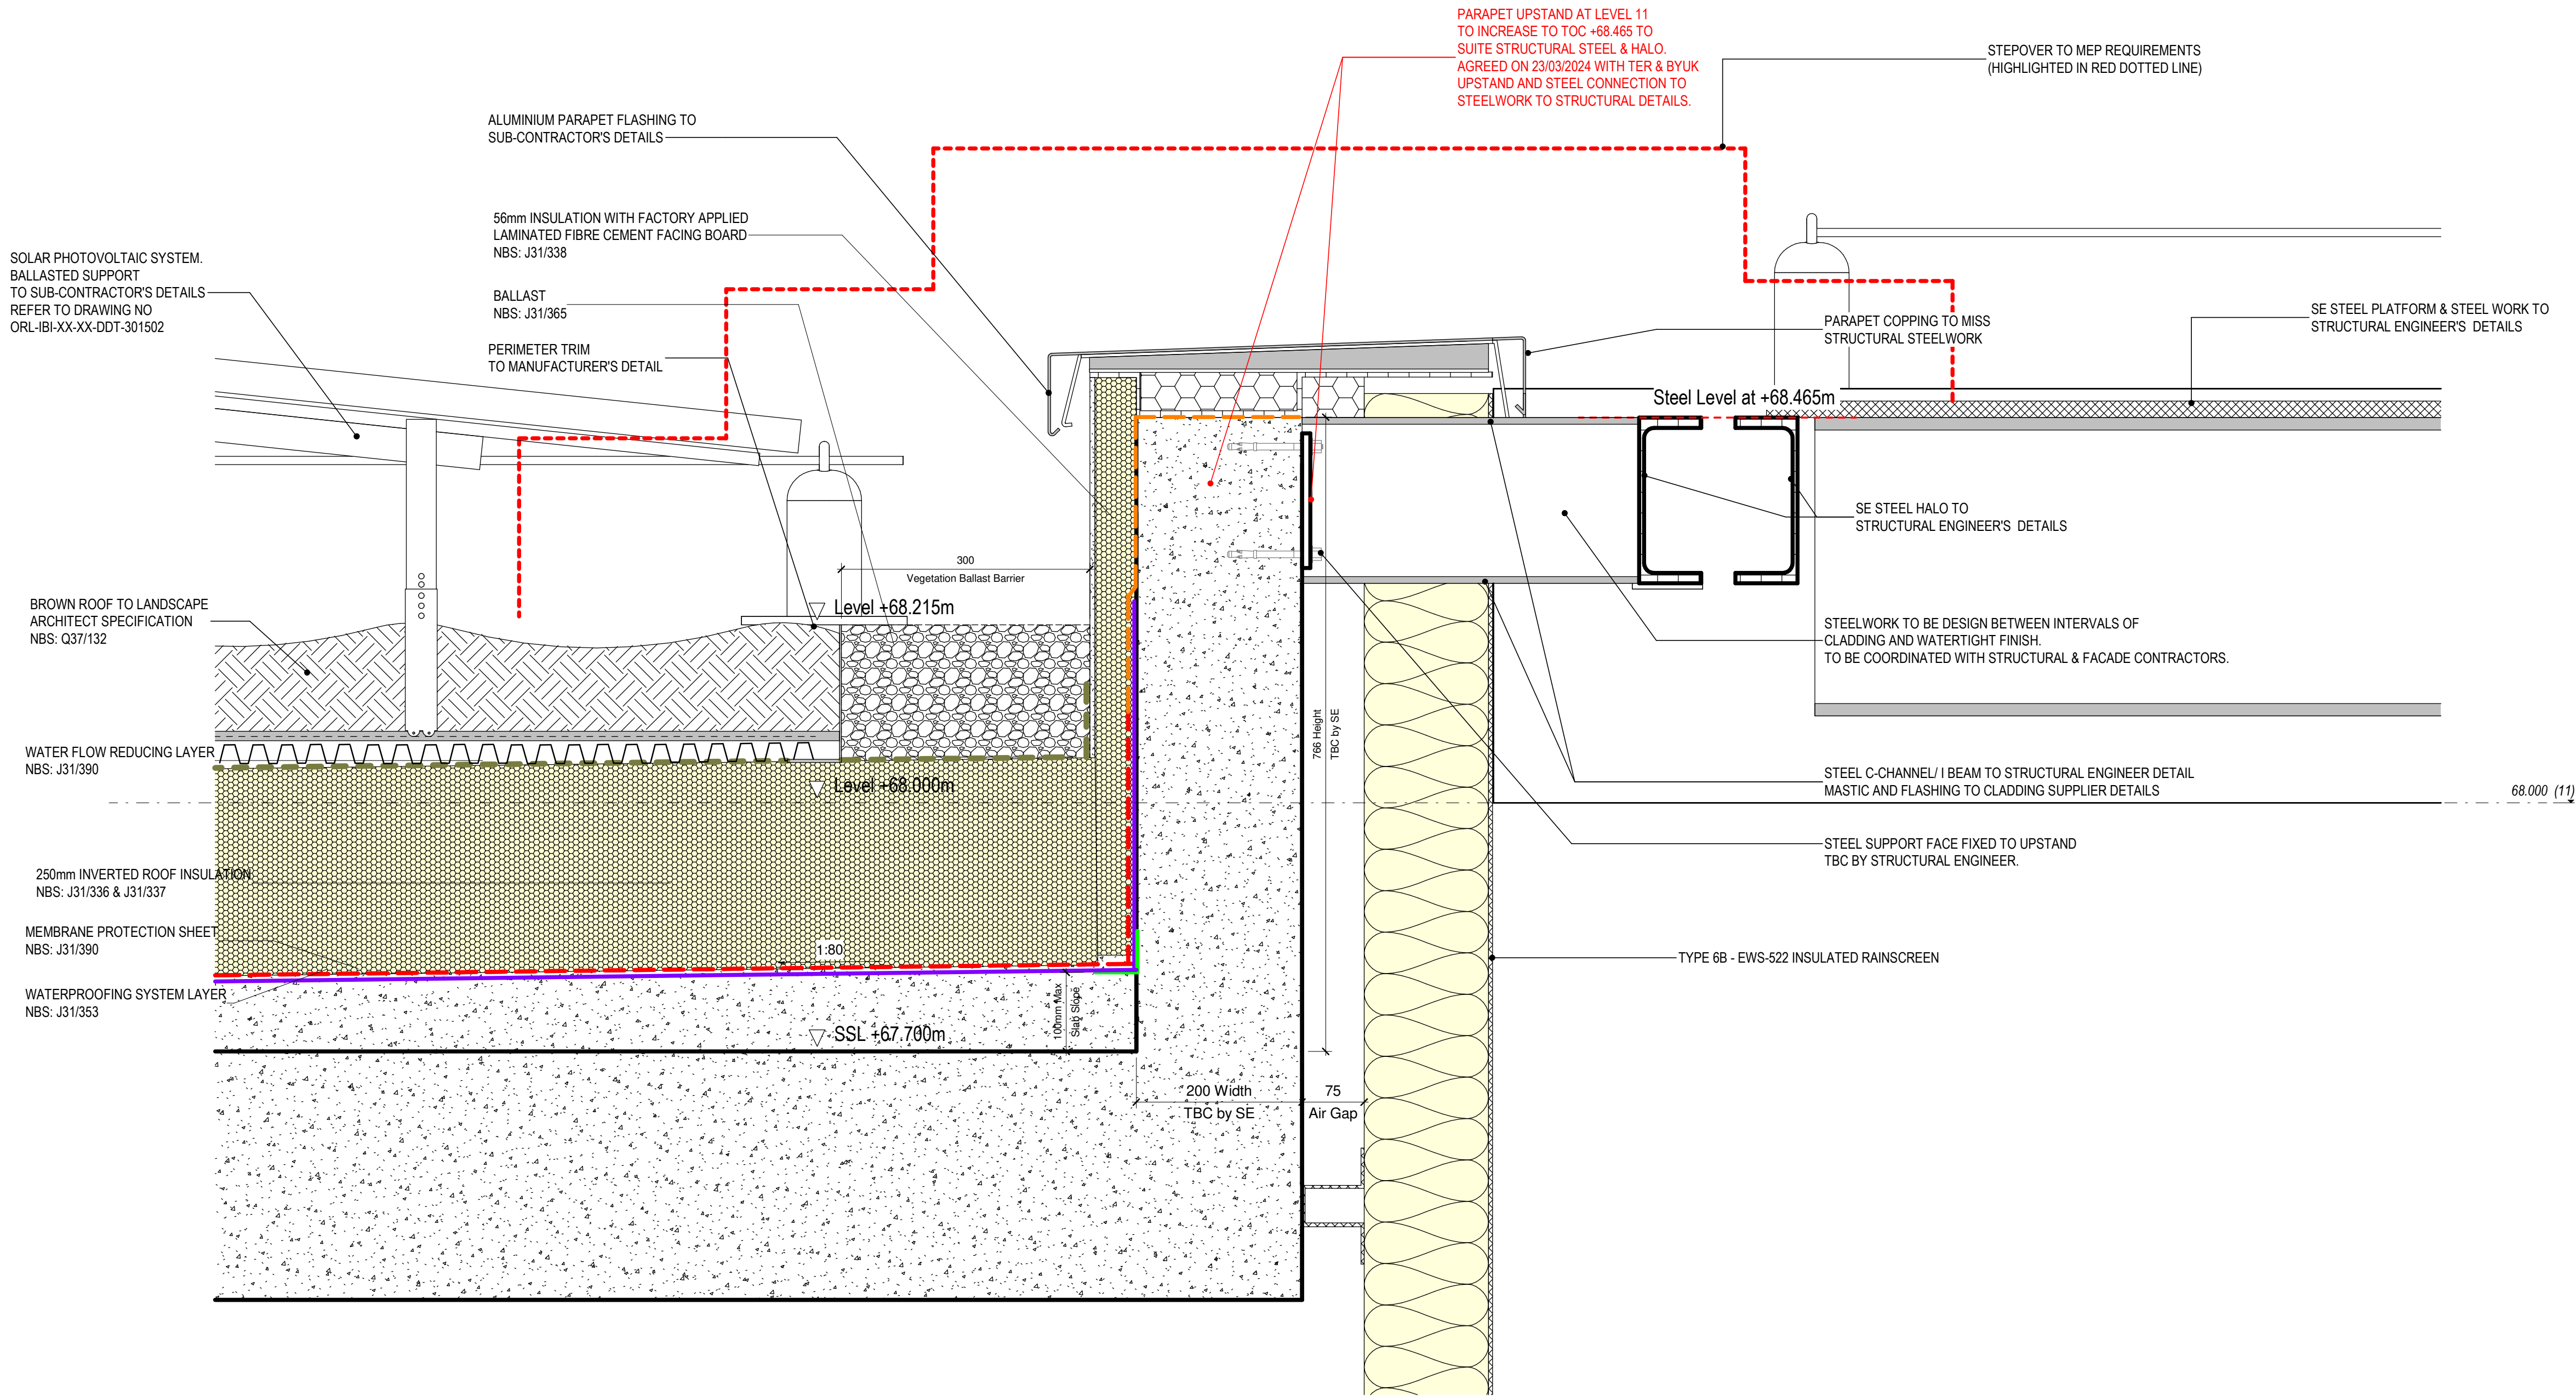

KEY PLAN

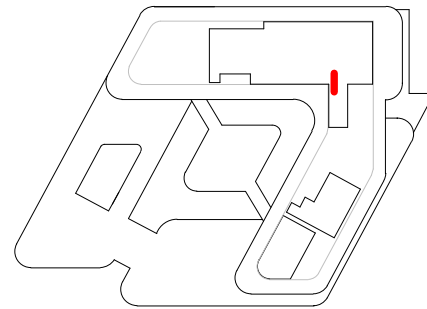

OR CODE LOCATION

SCAN TO CHECK IF CURRENT

0 0.1m 0.2m 0.5m

Scale: 1:5


LINKED MODEL SCHEDULE

Model Name	Revision	Model Title
ORL-ARP-ZZ-ZZ-MM3-3-000001	C01	MEP Services Ninth, Tenth, Eleventh Floors
ORL-BFG-XX-XX-MM3-3-000014	P05	MEP Structural Builderswork
ORL-BYG-XX-XX-MM3-4-000003	P05	Shared Levels and Grids
ORL-IBI-XX-XX-MM3-A-000103	P70	Architectural Façade Model
ORL-IBI-XX-XX-MM3-A-000104	P44	Architectural Roof Model ETTE
ORL-IBI-XX-XX-MM3-A-000107	P70	Architectural Internal Fabric Model
ORL-IBI-XX-XX-MM3-L-000301	P43	Landscape Model
ORL-IBI-XX-XX-MM3-L-000303		
ORL-TER-XX-XX-MM3-S-100001	P63	Structural Model

STATUS	REVISION	DATE	DESCRIPTION	DRW - CHK - APP
S3	P02	2024-03-01	Roof Details Revised and Reissued to BYUK comments and Stage 4 Review	CP - SL - SOS
S1	P01	2023-09-08	First Issue for comments	SL - SOS

MAIN CONTRACTOR	Bouygues UK Becket House 1 Lambeth Palace Rd Lambeth, London SE1 7EU Tel: 020 7401 0020
-----------------	---

CLIENT	 Oriel Creating the centre for advancing eye health
--------	---

ORIGINATOR	 Intelligence Buildings Infrastructure
------------	--

ORIGINATOR REFERENCE	127091
----------------------	--------

PROJECT NAME	Oriel
--------------	-------

DRAWING TITLE	Brown Roof Detail, Eleventh Floor, Parapet to Halo Decking
---------------	--

DESIGN PACKAGE	A - Roofing
----------------	-------------

MODEL FILE NAME - REVISION	ORL-IBI-XX-XX-MM3-A-000101 - P70
----------------------------	----------------------------------

SCALE @A1 1 : 5	PROJECT STAGE RIBA 4	S3 - For Review and Comment	REVISION P02
--------------------	-------------------------	-----------------------------	-----------------

DRAWING NUMBER	ORL-IBI-XX-11-DDT-A-301557
----------------	----------------------------