



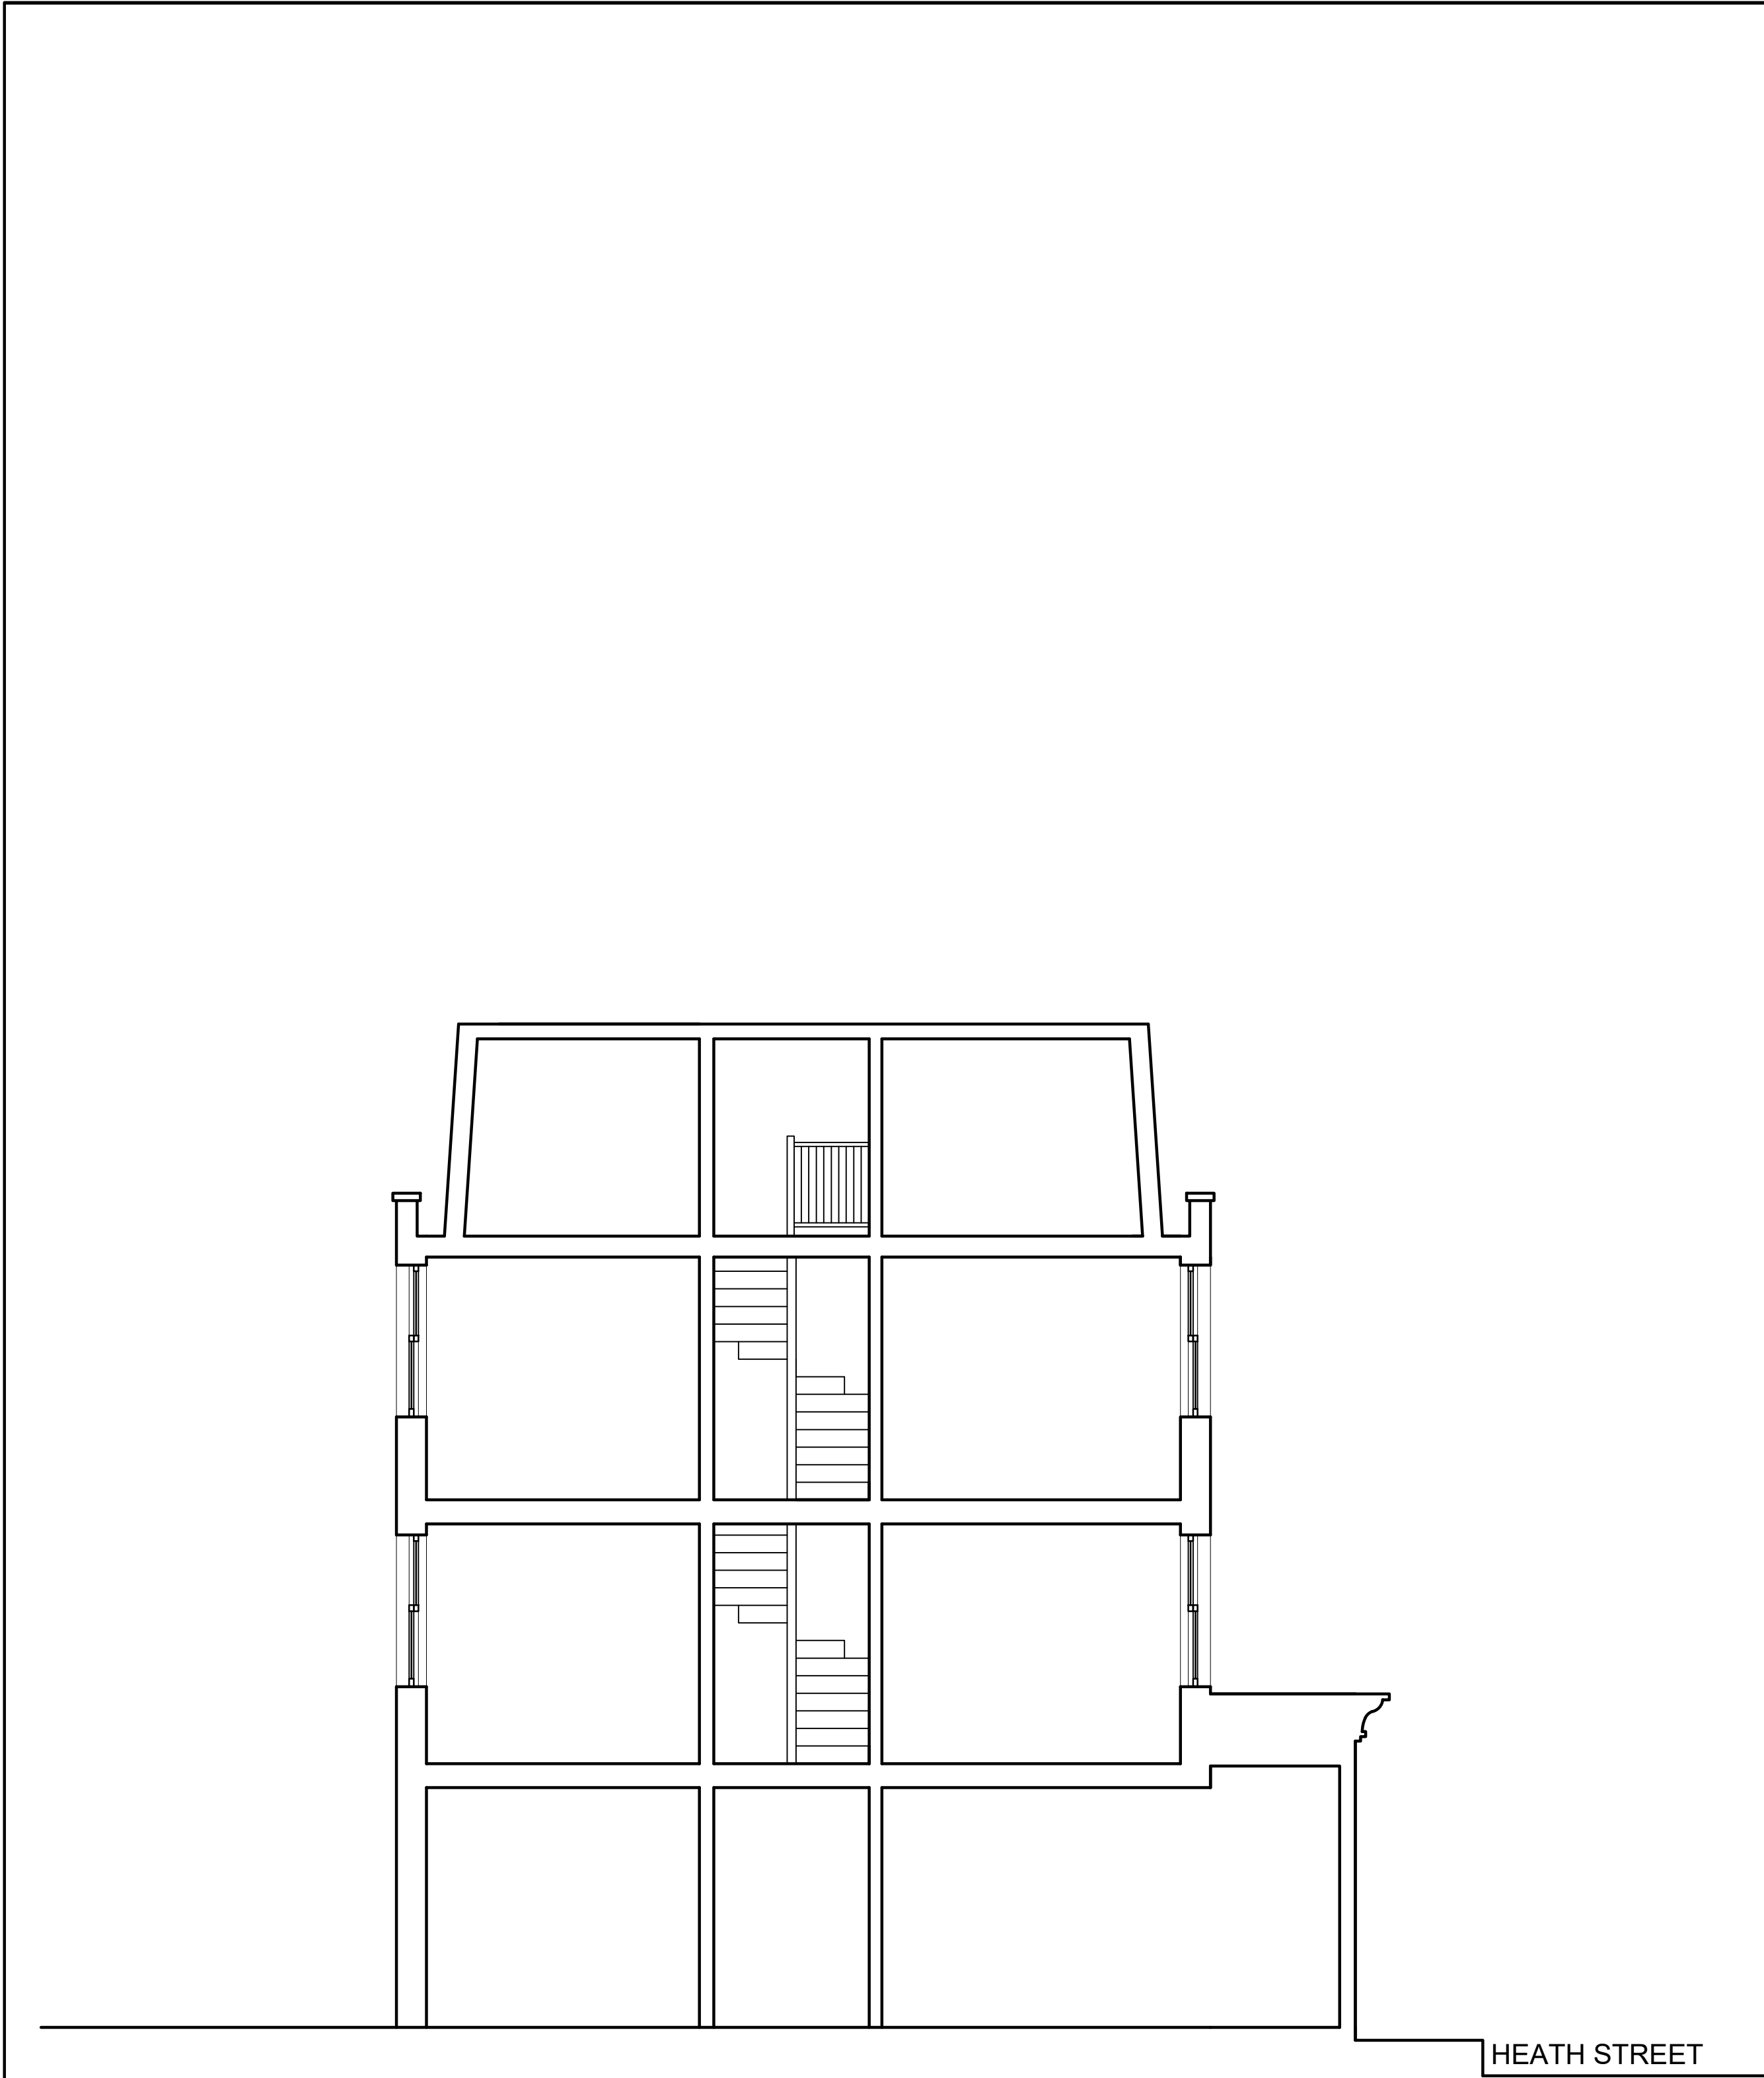

EXISTING SECTION

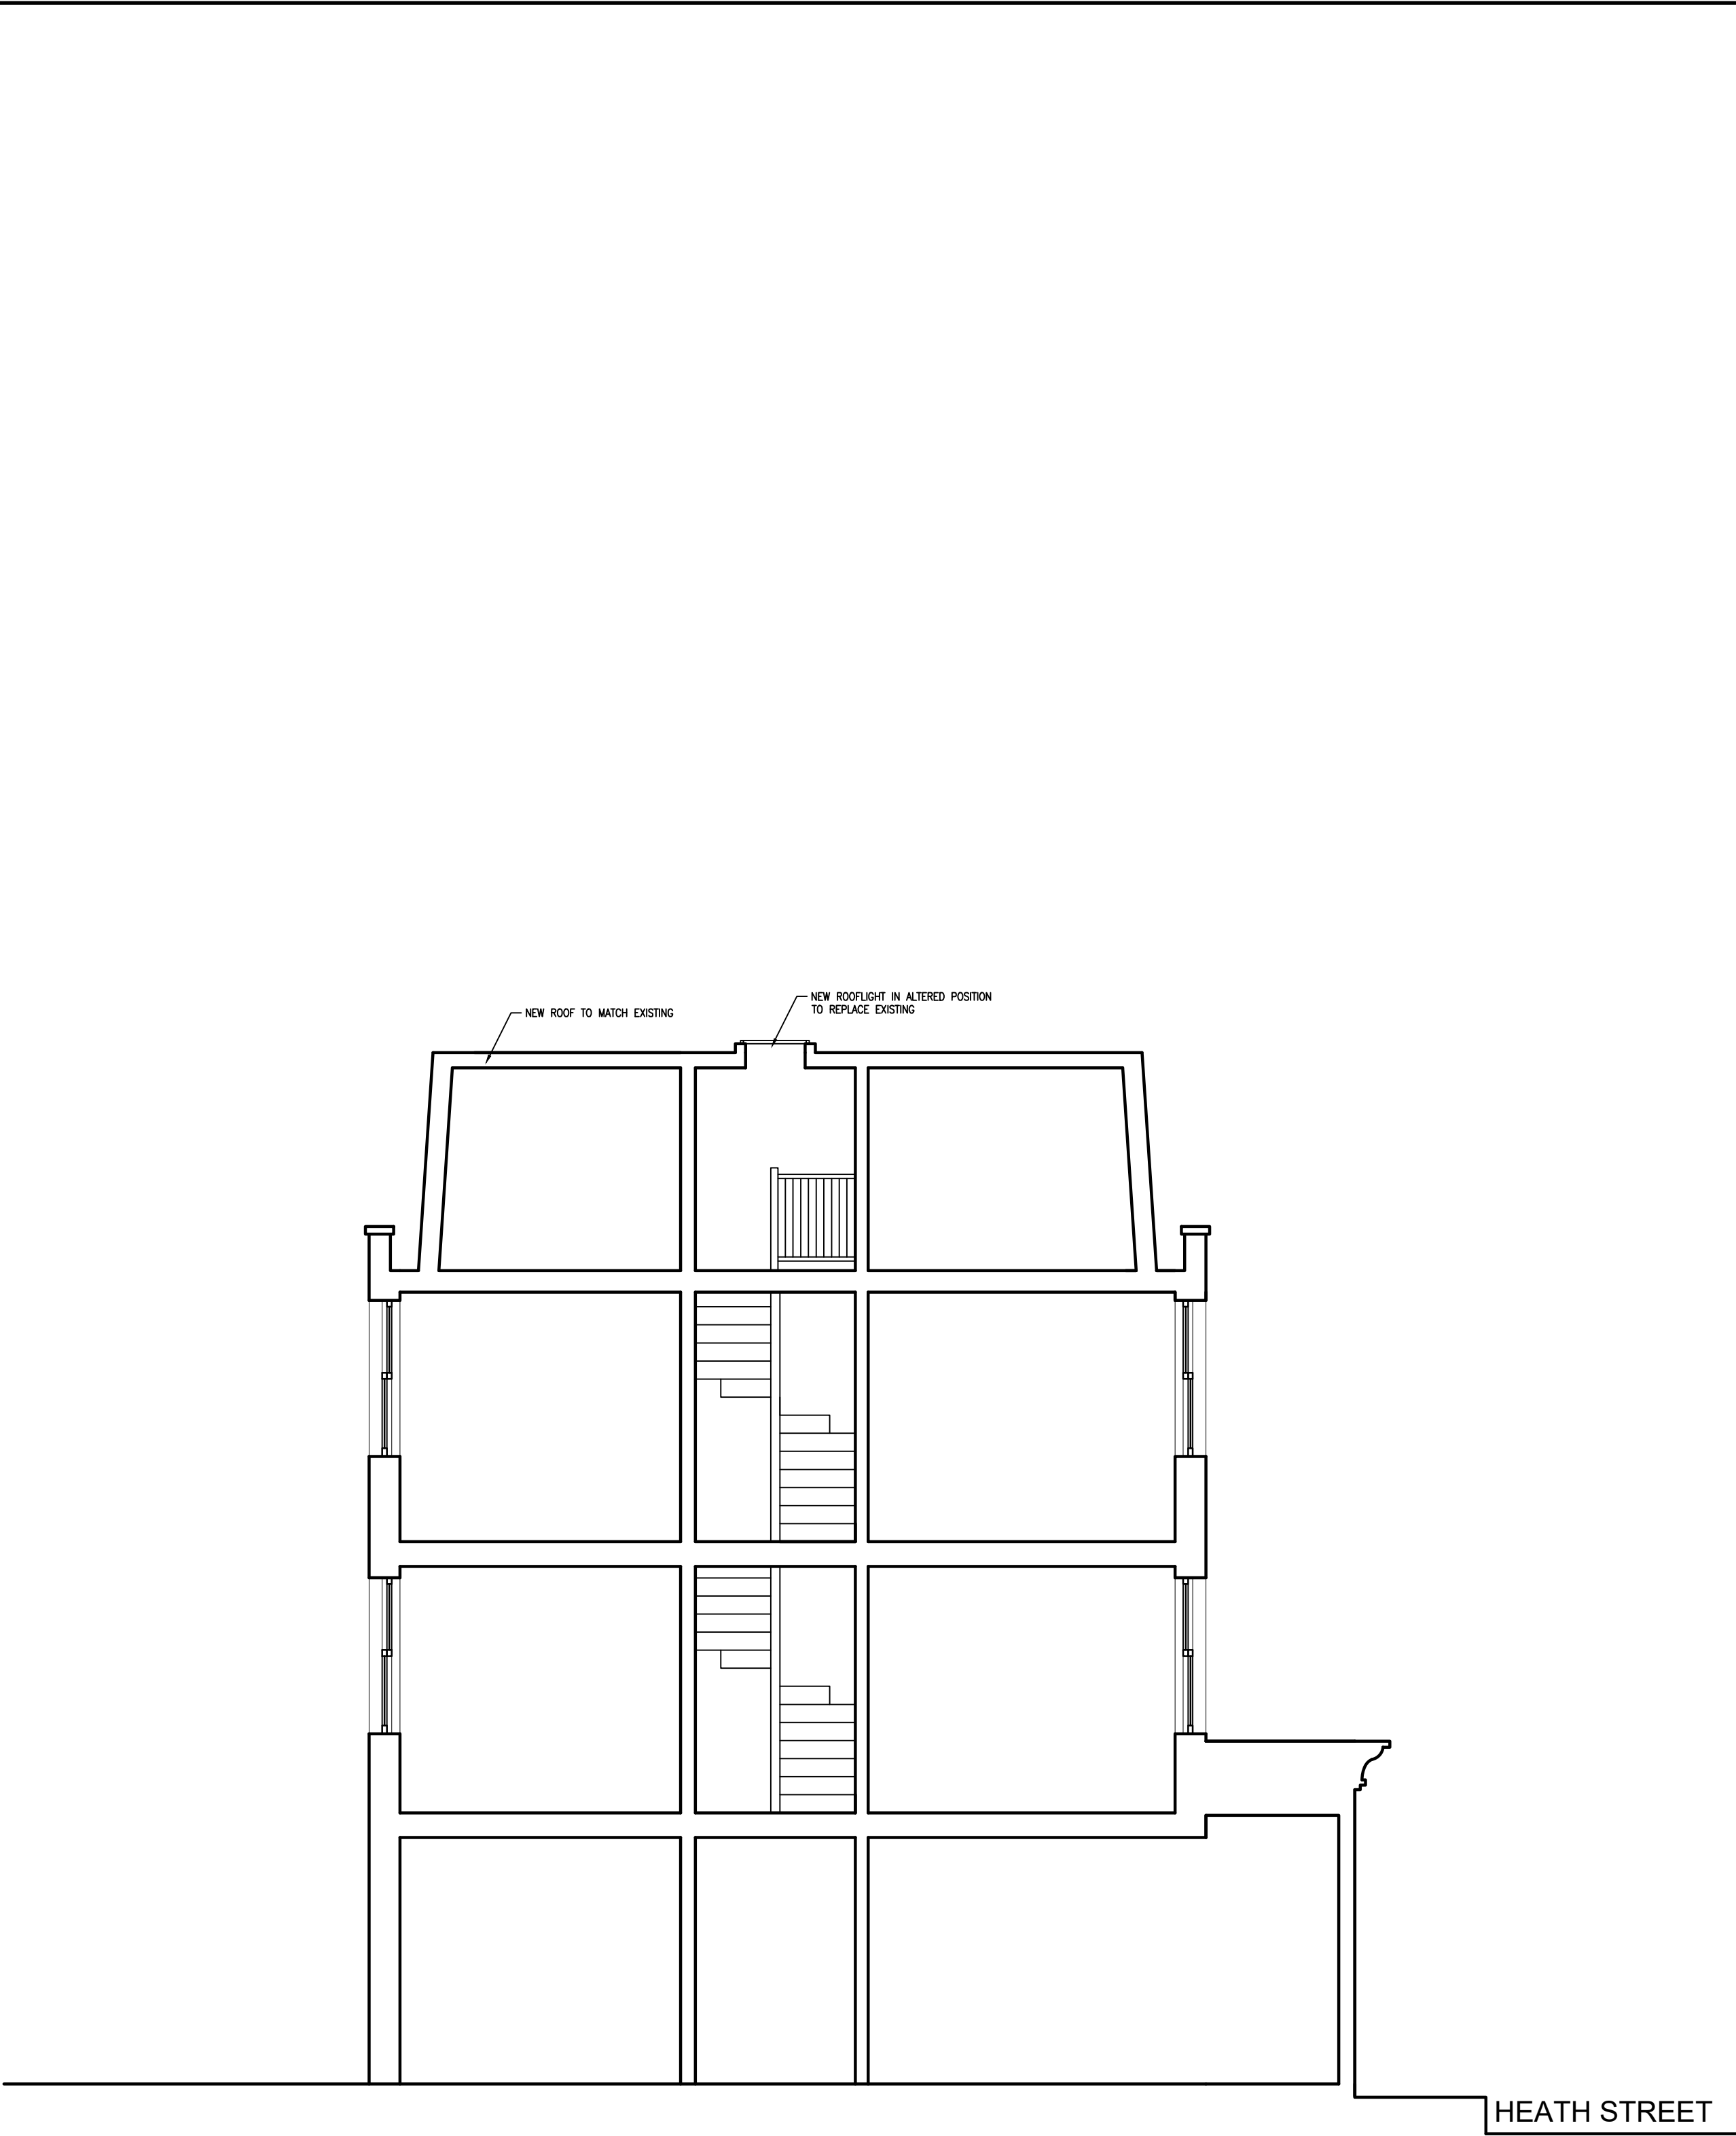

PROPOSED SECTION

NOTES:

01m2m3m

DATE	REVISIONS	REV
THIS DRAWING IS THE COPYRIGHT OF THE ARCHITECT AND SHOULD NOT BE REPRODUCED WITHOUT WRITTEN CONSENT.		
PROJECT		
66 HEATH STREET LONDON NW3 1DN		
DRAWING		
EXISTING AND PROPOSED SECTION		
DATE	studio-ec	
DEL.T.	ARCHITECTS	
COMPUTER	11 HAWTHORNDENE CLOSE HAYES BR2 7DT	
1220-01	TEL: 07866 913400	
SCALE	e-mail: egle@studio-ec.co.uk	
1:50	DWG. No.	REV. No.
	112200 • 0112	