


10

**PROPOSED SECTION A-A.**  
SCALE 1:20@A3

This scale is 10cm in length when printed at the size indicated in the title block

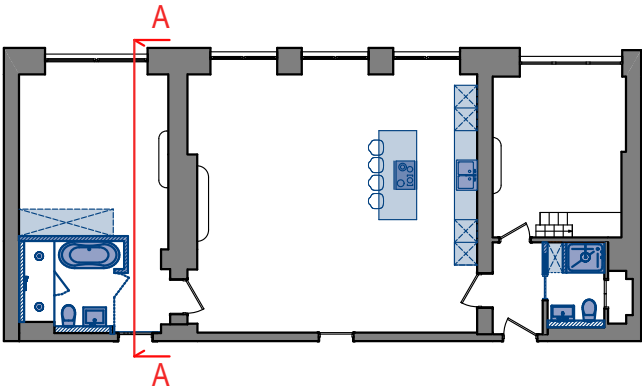

Project Title: <b>Apartment 3-08</b> St. Pancras Chambers, Euston Road, London, NW1 2AR	
Project Descrip on : <b>PROPOSED SECTIONS A-A</b>	
Scale: <b>1:20 @ A3</b>	Drawing buy: LD
Date: <b>JAN '12</b>	Checked buy: LD
Drawing number: <b>010</b>	Revision: <b>P.05-11.06.24</b>
LANYON DEVELOPMENT Room LU.320 The Light Bulb 1 Filament Walk SW18 4GQ Lanyondevelopment.co.uk	
L D	