



Mezzanine

Existing glazed transom above entrance door behind existing wooden partition.

Arch niche

Remodeled opening for a pocket door system, converting existing hinged doors to sliding doors.

12 PROPOSED SECTION C-C.
SCALE 1:20@A3

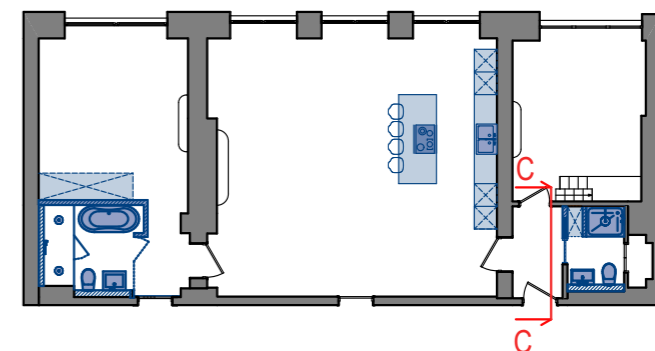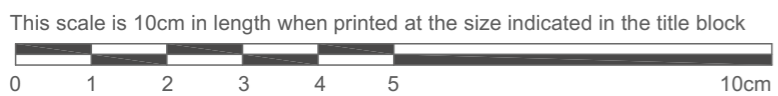

Project Title: Apartment 3-08 St. Pancras Chambers, Euston Road, London, NW1 2AR			
Project Description: PROPOSED SECTIONS C-C.			
Scale: 1:50 @ A3	Drawing buy: LD		
Date: JAN '12	Checked buy: LD		
Drawing number: 012	Revision: P.04-11.06.24		
LANYON DEVELOPMENT Room LU.320 The Light Bulb 1 Filament Walk SW18 4GQ Lanyondevelopment.co.uk			
<table border="1" style="float: right;"> <tr><td style="text-align: center; width: 20px; height: 20px;">L</td></tr> <tr><td style="text-align: center; width: 20px; height: 20px;">D</td></tr> </table>		L	D
L			
D			