




15

**PROPOSED SECTION F-F.**  
SCALE 1:20@A3

Elevated floor level in the shower area for the installation of a shower tray and pipe passage.

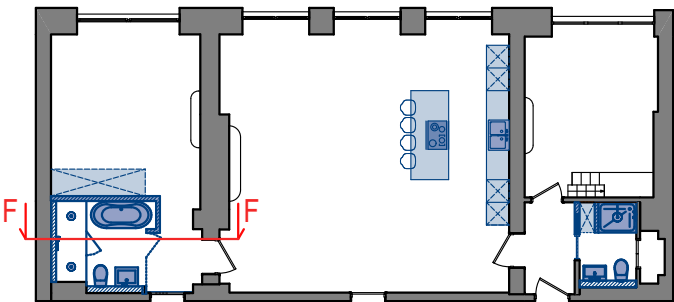

Project Title: <b>Apartment 3-08</b> St. Pancras Chambers, Euston Road, London, NW1 2AR	
Project Descrip on : <b>PROPOSED SECTIONS F-F.</b>	
Scale: 1:20 @ A3	Drawing buy: LD
Date: JAN '12	Checked buy: LD
Drawing number: 014	Revision: P.05-11.06.24
LANYON DEVELOPMENT Room LU.320 The Light Bulb 1 Filament Walk SW18 4GQ Lanyondevelopment.co.uk	
L D	