


Rev	Date	Revision	By	Chk
P1	230120	Draft Issue for Planning	OS	TK
P2	230217	Final Draft Issue	OS	TK
P3	230224	Issue for Planning	AB	OS

Notes

- For Health & Safety related information please refer to the Rolling Designers Risk Register. Where relevant, elements identified on the register are highlighted within the model and on the drawings with the following sign.
 - DO NOT SCALE FROM DRAWING.
 - Drawing to be printed in colour.
 - All information contained in this drawing (including digital data) should be checked and verified prior to any fabrication or construction. Any inconsistencies or omissions should be reported to Bennetts Associates.
 - Unless otherwise stated, all grids or co-ordinates are based on the Ordnance Survey National Grid or GPS Coordinates.
 - Unless otherwise stated, all eod heights and levels are expressed as AOD or 'above or below ordnance datum' based on the Ordnance Survey ODN (Ordnance Datum Newlyn).
- Bennetts Associates Architects make no warranties, express or implied, with respect to the issue of the data provided herewith, regardless of its format or the means of its transmission.
- All building survey data is based on, or reference from, 3rd Party information. Unless otherwise stated, all structural, mechanical, electrical information is based on, or reference from, 3rd Party data.
- © Crown Copyright 2021. All Rights Reserved.
Ordnance Survey License 122456

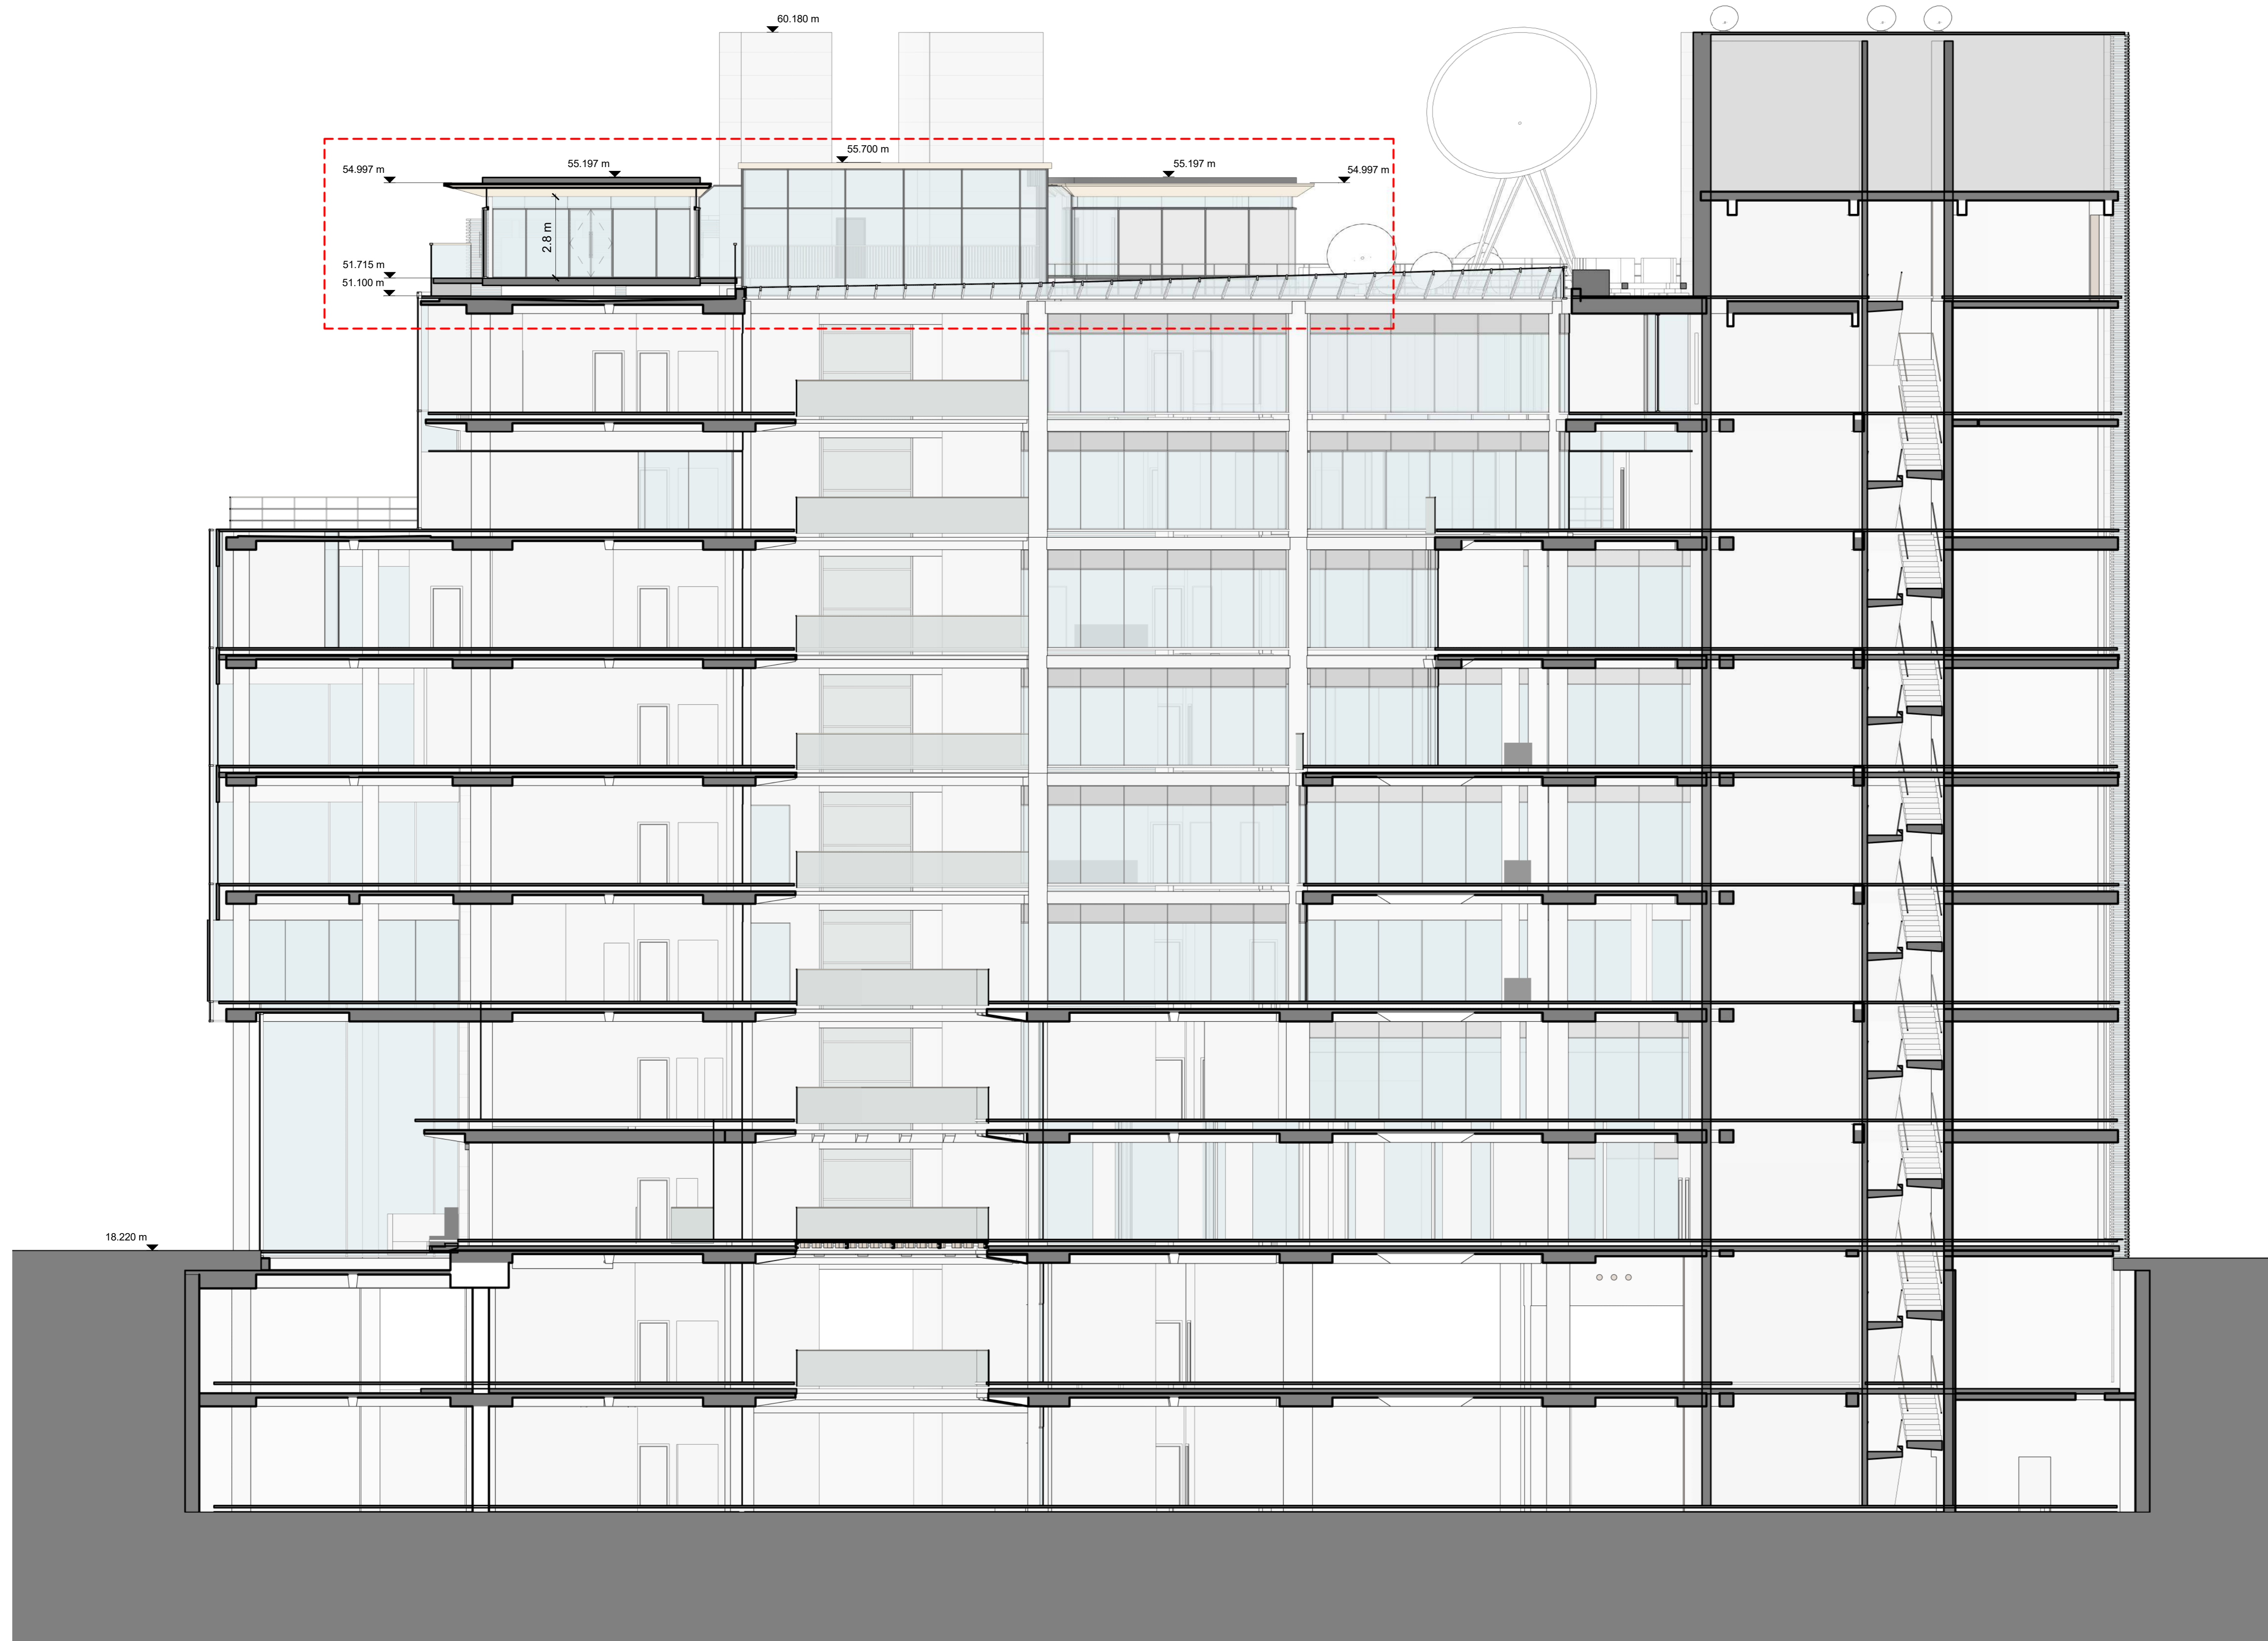

BENNETTS ASSOCIATES

1 Rawstorne Place, London EC1V 7NL
T +44(0)207 5203300
www.bennettsassociates.com
For Bennetts Associates' electronic information issue disclaimer -
www.bennettsassociates.com/informationanddisclaimer/

Project: 200 Gray's Inn Road
Project No.: GIR
GPE

Drawing Title:
Proposed Section
Section AA
South

Drawing Number:
GIR-BA-20-SS1-DP-A-0
Revision/Suitability:
P3 S4

Scale @ A2: 1:100
Scale @ A0: 1:100
Revision Date:
230224
YWM DD