


Notes:

Existing

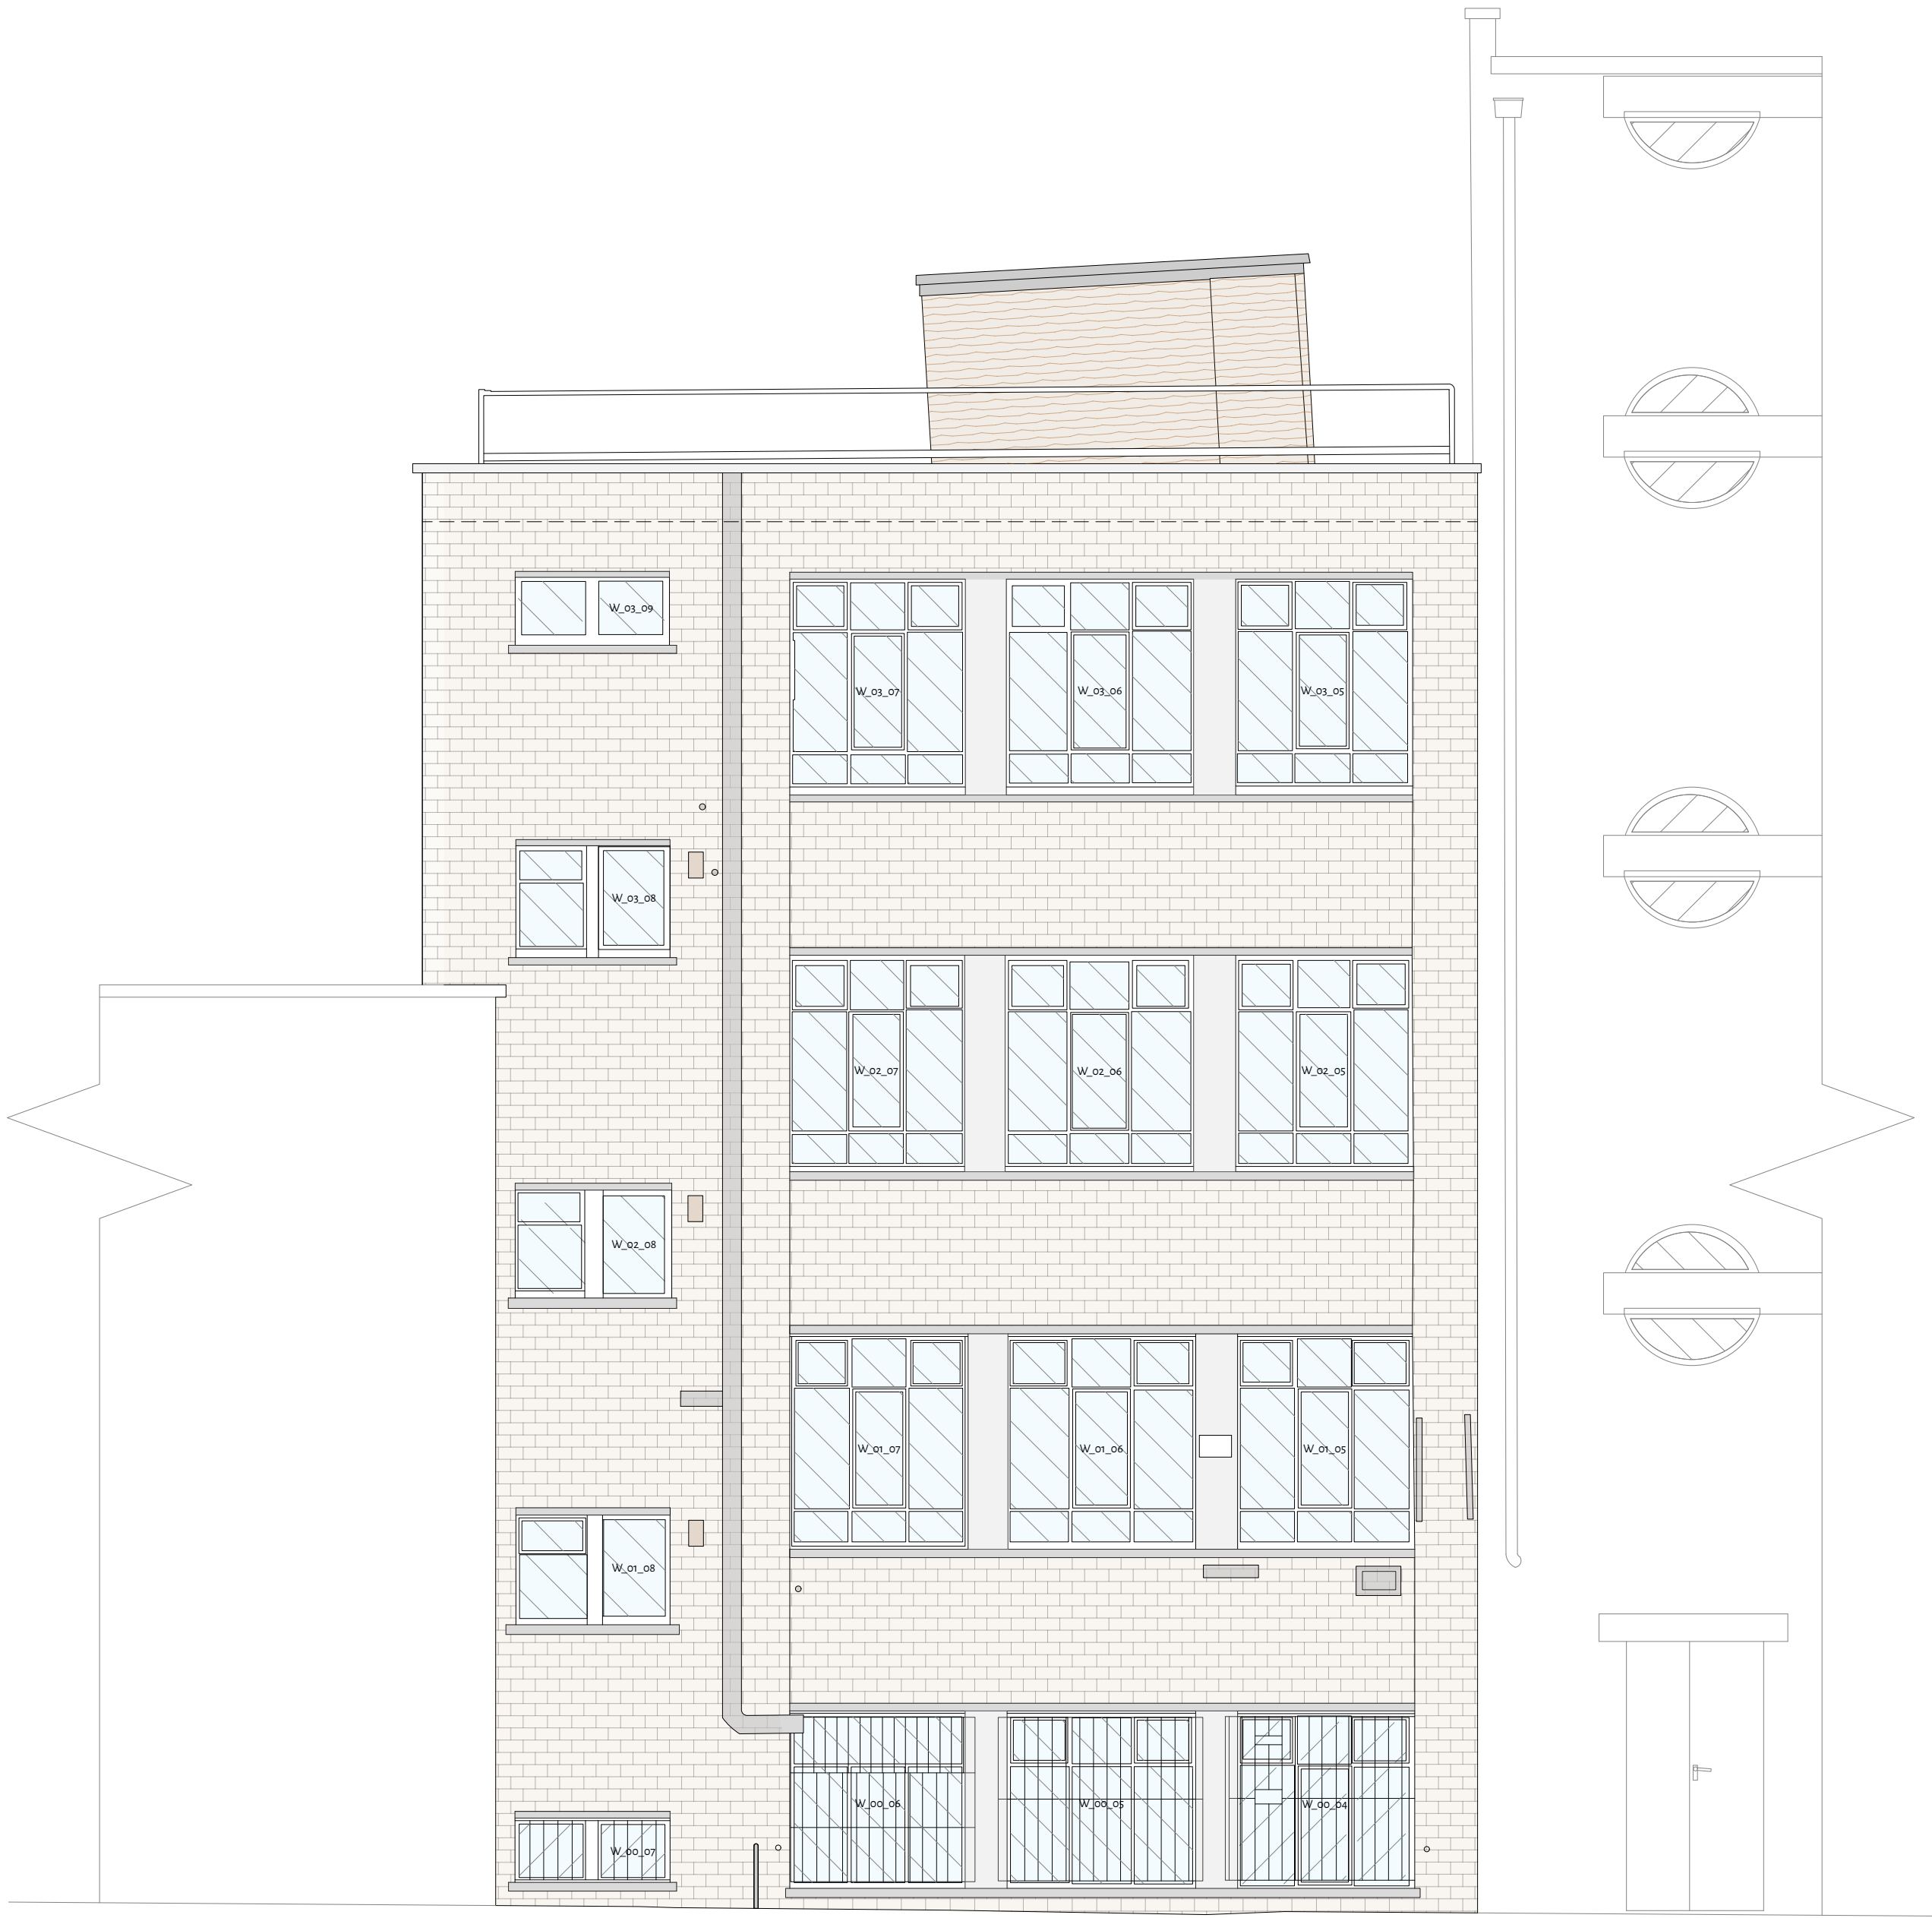

Existing Rear Elevation

1:50

Read this drawing in association with all other relevant contract documents and risk assessments
Do not scale from this drawing. Use figured dimensions only. All dimensions to be checked and verified by the contractor on site
© Cordon Abbott Associates Ltd. t/a Neat, 21 Springfield House, Tyssen Street, London E8 2LY. Company registered in England No. 10554360

0m5m10m15m

neat-studio.com

Scale bar for verification only

Work Package	Tender	Briefing	Construction

Date	Revision	Description
Mar 2024	-	Creation
12 Jun 2024	A	Issued to Camden Borough Council for planning consent

Project Ref:	12 Stephen Mews	Revision:	A
Subject:	Existing Rear Elevation	Original sheet size:	A1
Drwg No:	50/A/52		
Scale:	1:50		