


(02) EXISTING PLAN LEVEL (02)  
 0 0.5 1 2 3 4 5m 1:50

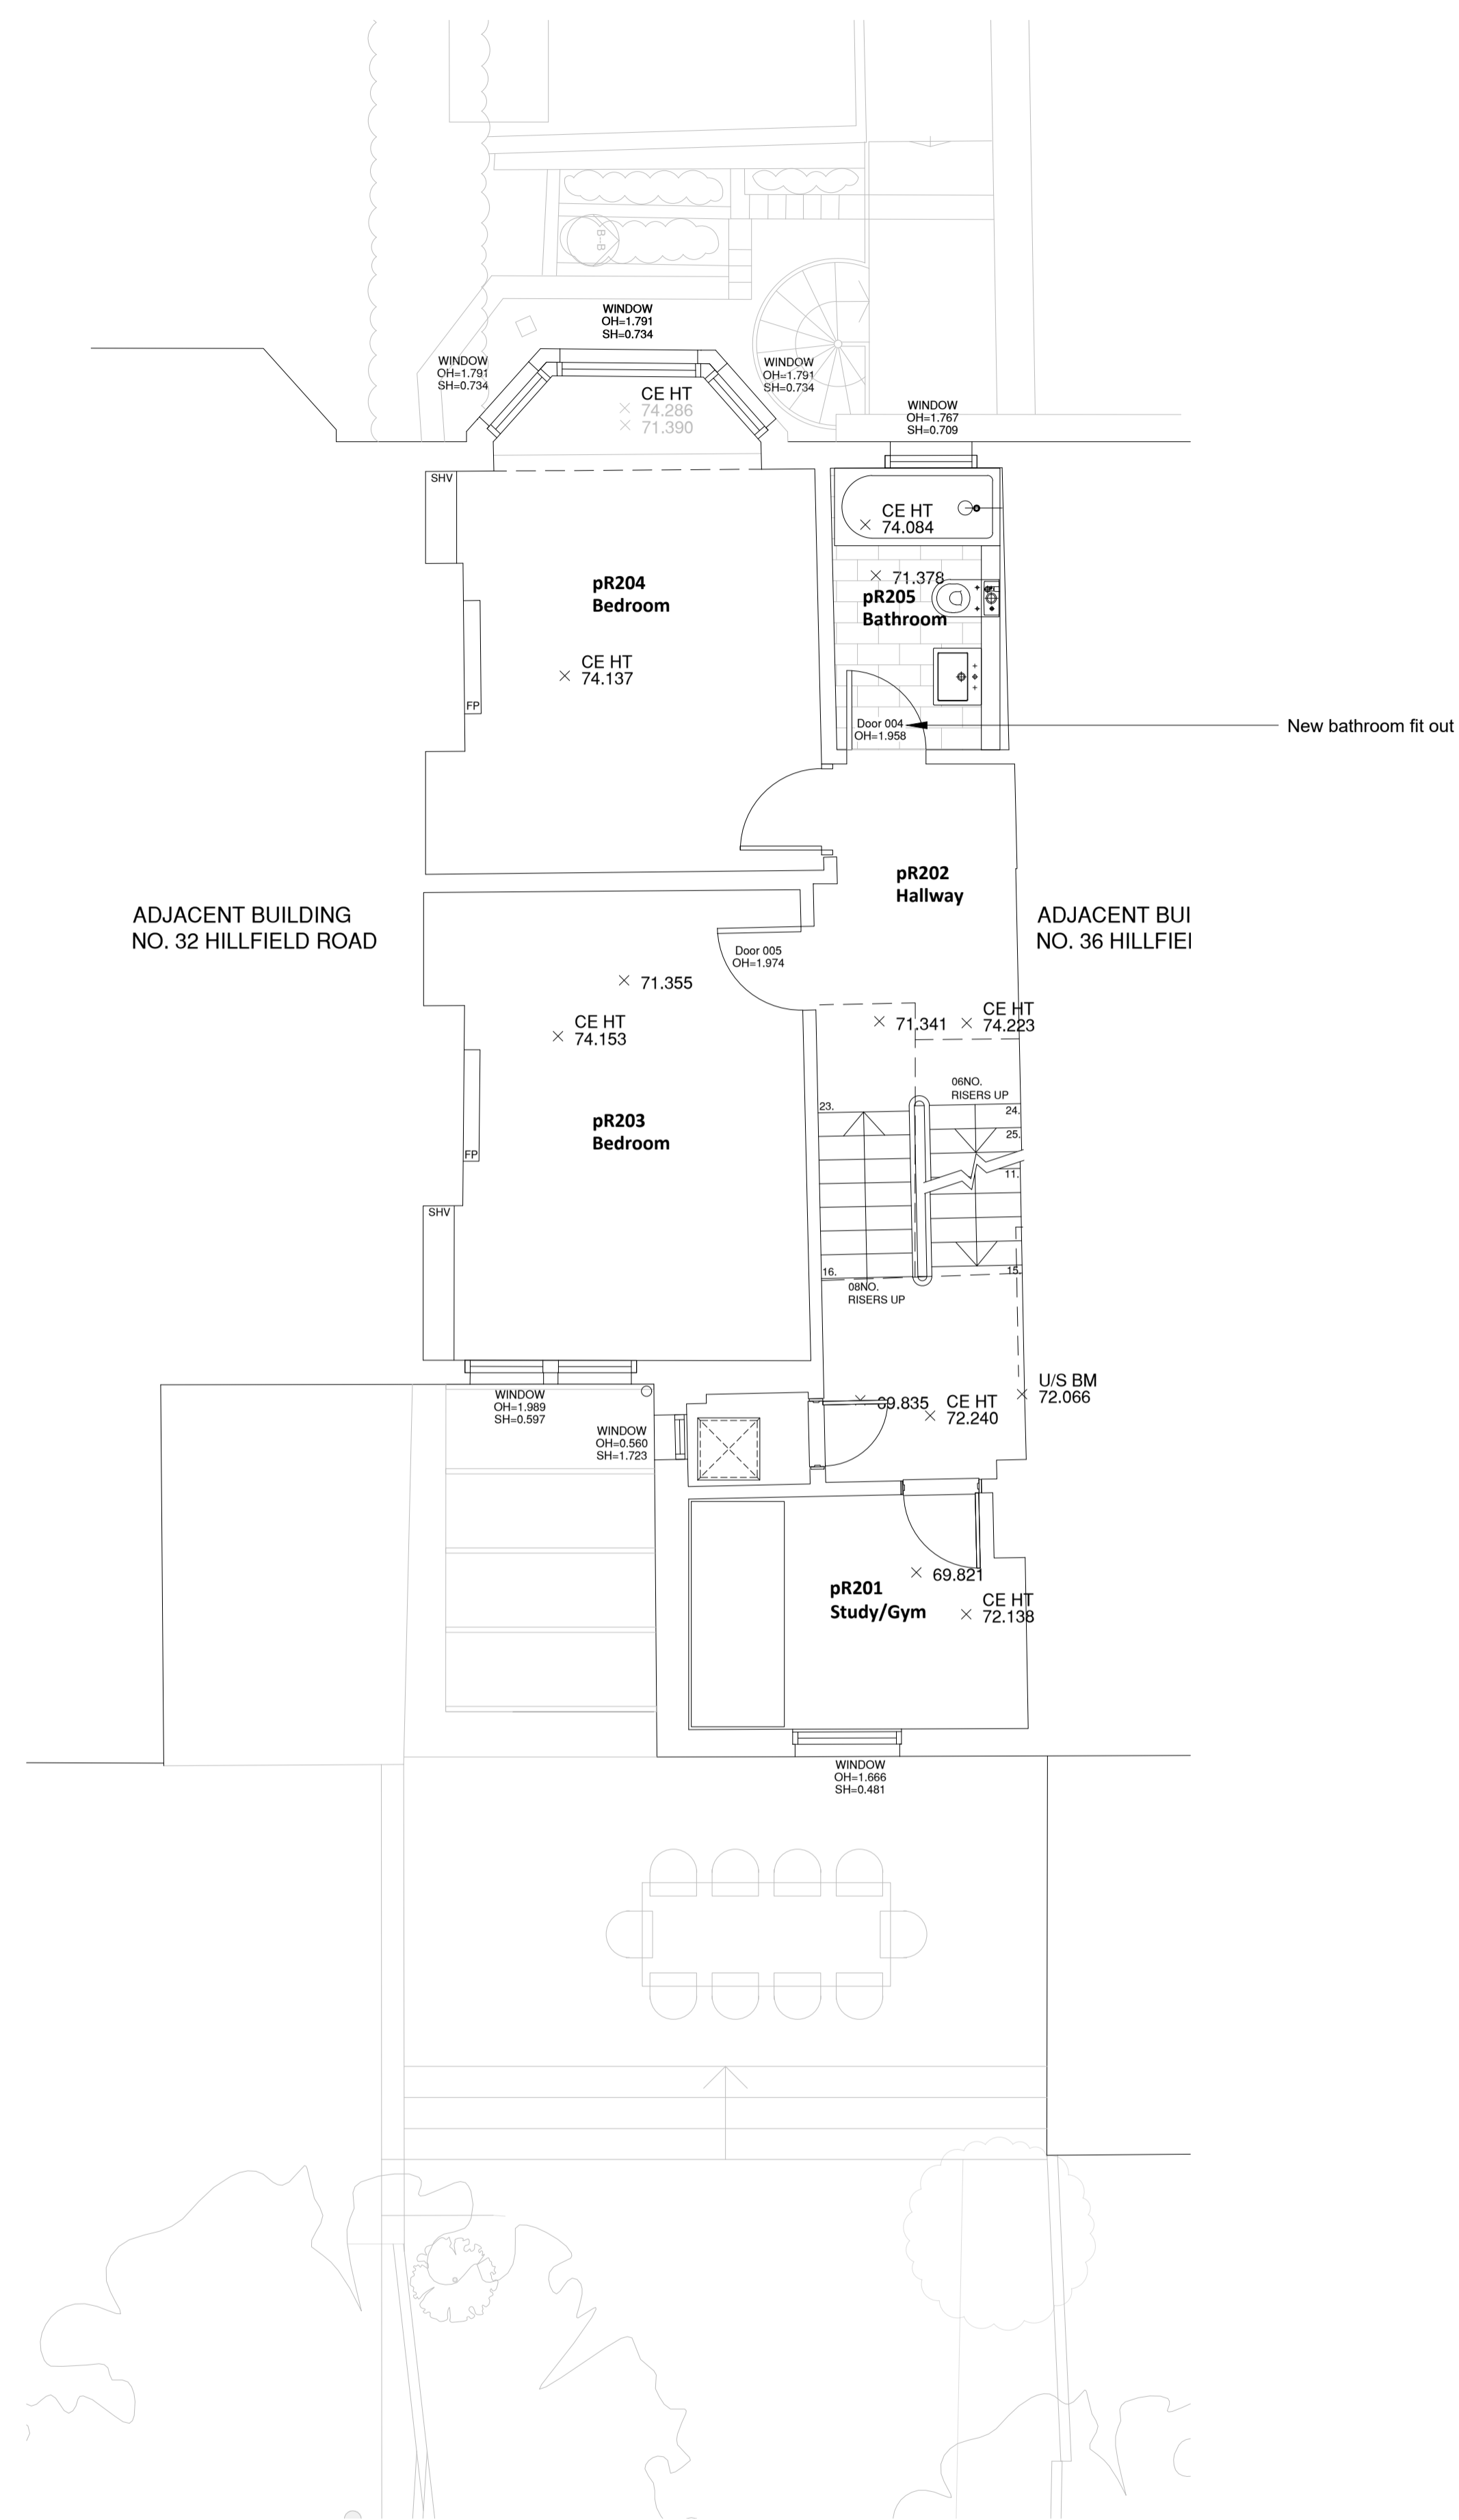

(02) PROPOSED PLAN LEVEL (02)  
 0 0.5 1 2 3 4 5m 1:50

- For briefing, information, planning, technical design, or tendering purposes ONLY.  
 - Use figured dimensions only.  
 - Do not scale from this drawing.  
 - Issued for purpose indicated only.  
 - All dimensions to be checked on site.  
 - Architect to be notified of any discrepancies before construction commences.  
 - Structural and services information is indicative only - refer to consultants' drawings and specification for details and setting out.  
 - All work and materials to be in accordance with current applicable statutory legislation and to comply with all relevant codes of practice and British and European standards.  
 - Information contained within this drawing is the sole copyright of Turner Architects Ltd. and not to be reproduced without written permission.

Rev	Date	Notes
A	13/01/24	Draft for client comment
B	21/02/24	PLANNING ISSUE
C	13/06/24	PLANNING REVISION

ISSUE
FEASIBILITY STUDY
PRELIMINARY
PLANNING
BUILDING REGULATION
PRODUCTION INFORMATION
AS BUILT

T

**TURNER ARCHITECTS**  
 t. +44 (0) 7779 726996  
 e. info@turnerarchitects.co.uk  
 w. www.turnerarchitects.co.uk

34 HILLFIELD ROAD  
 LONDON  
 NW6 1PZ

Existing and Proposed Plan  
 Level (02)