

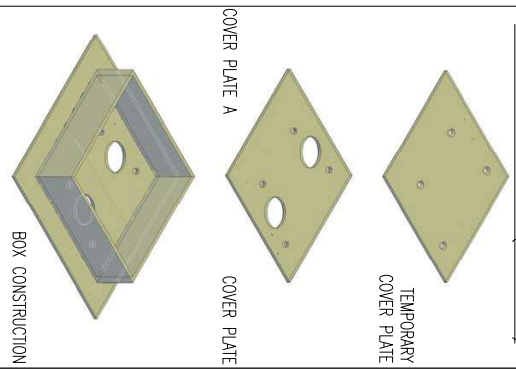


DOCKING POINT BOX
CONSTRUCTION DETAILS - (SCALE 1:10)

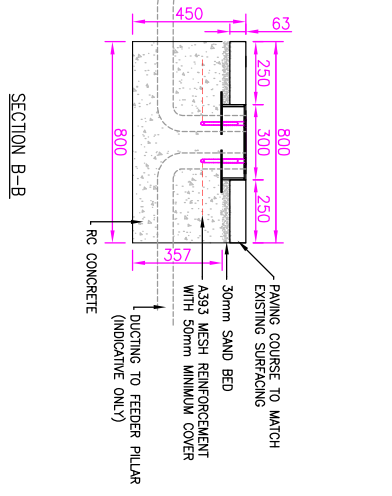

DESIGN NOTE:
MOVEMENT JOINT REQUIRED AT 7.5m CENTRES. MOVEMENT JOINT TO COMPRESSIBLE FILLER BOARD (FLEXCELL OR SIMILAR APPROVED) WITH 10MM RECESS. RECESS TO BE FILLED WITH FLEXIBLE MASTIC SEALANT.

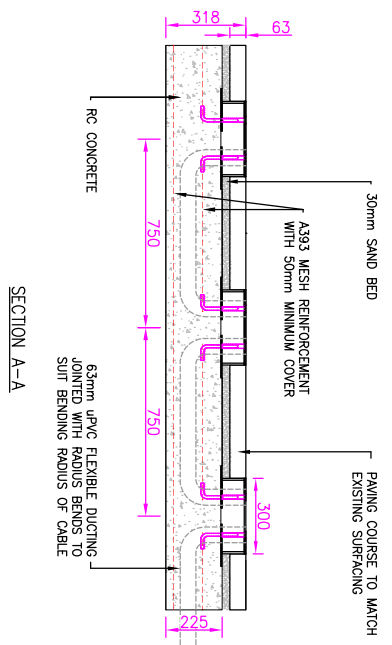

Roads Directorate
230 Blackfriars Road
London
SE1 8NW



project
SANTANDER CYCLES
drawing title
Standard Linear Foundation Footway

date	scale	dm	chk	app
22/10/12	1:20 @ A3	AH	DP	AS
26/08/13				B
09/11/12				A

Rev	Date	Description	CEP ID	JLS DR	JLS ID	JLS DR	JLS ID	JLS DR
C		LOGO AND ADDRESS UPDATED						
B	26/08/13	NOTES ADDED						
A	09/11/12	MINOR AMENDMENTS						