

Plan Schedules



Abbreviation	Species	Girth	Specification	Number
Ppa	Prunus padus	12-14cm	2.5m Clear Stem	2 -
U NH	Ulmus New Horizon	12-14cm	2m Clear stem	8 -

Abbreviation	Species	Specification	Density
Be th	Berberis thunbergii 'Rose Glow'	Bushy 4 Break	5/m ²
BBR	Bergenia 'Bressingham Ruby'	Full Pot	5/m ²
Cal	Cornus alba	4 Bushy Breaks	5/m ²
HAG	Hebe 'Autumn Glory'	Bushy 4 Break	5/m ²
HEBMW	Hebe 'Mrs Winder'	Bushy 4 Break	5/m ²
HEDHEGR	Hedera helix 'Green Ripple'	30cm trails	5/m ²
He or	Helleborus orientalis	Bushy 4 Breaks	5/m ²
HmBW	Hydrangea macrophylla 'Blue Wave'	Bushy 4 Break	5/m ²
LAVAN	Lavandula angustifolia	Bushy	5/m ²
LIRMU	Liriope muscari	Bushy 4 Breaks	5/m ²
Lm	Liriope muscari	Bushy 4 Breaks	5/m ²
Po ac	Polystichum aculeatum	Full Pot	5/m ²
Ro SFC	Rosa 'Sunshine Flower Carpet'	Bushy 4 Breaks	5/m ²
SjRu	Skimmia japonica 'Rubella'	Bushy	5/m ²
Vd	Viburnum davidii	Bushy 4 Breaks	5/m ²

Abbreviation	Species	Specification	Density
TRAJA	Trachelospermum jasminoides	30cm trails	Counted

Abbreviation	Species	Specification	Density
II cr	Ilex crenata	Doubled Staggered Row	5/m


- Tender boundary
- Soft Landscape**
- Proposed trees
- Existing Trees
- Existing tree to be removed
- Planting beds
- Specimen climbing plants
- Hedge planting
- Greenwall planting to be specified by specialist consultant

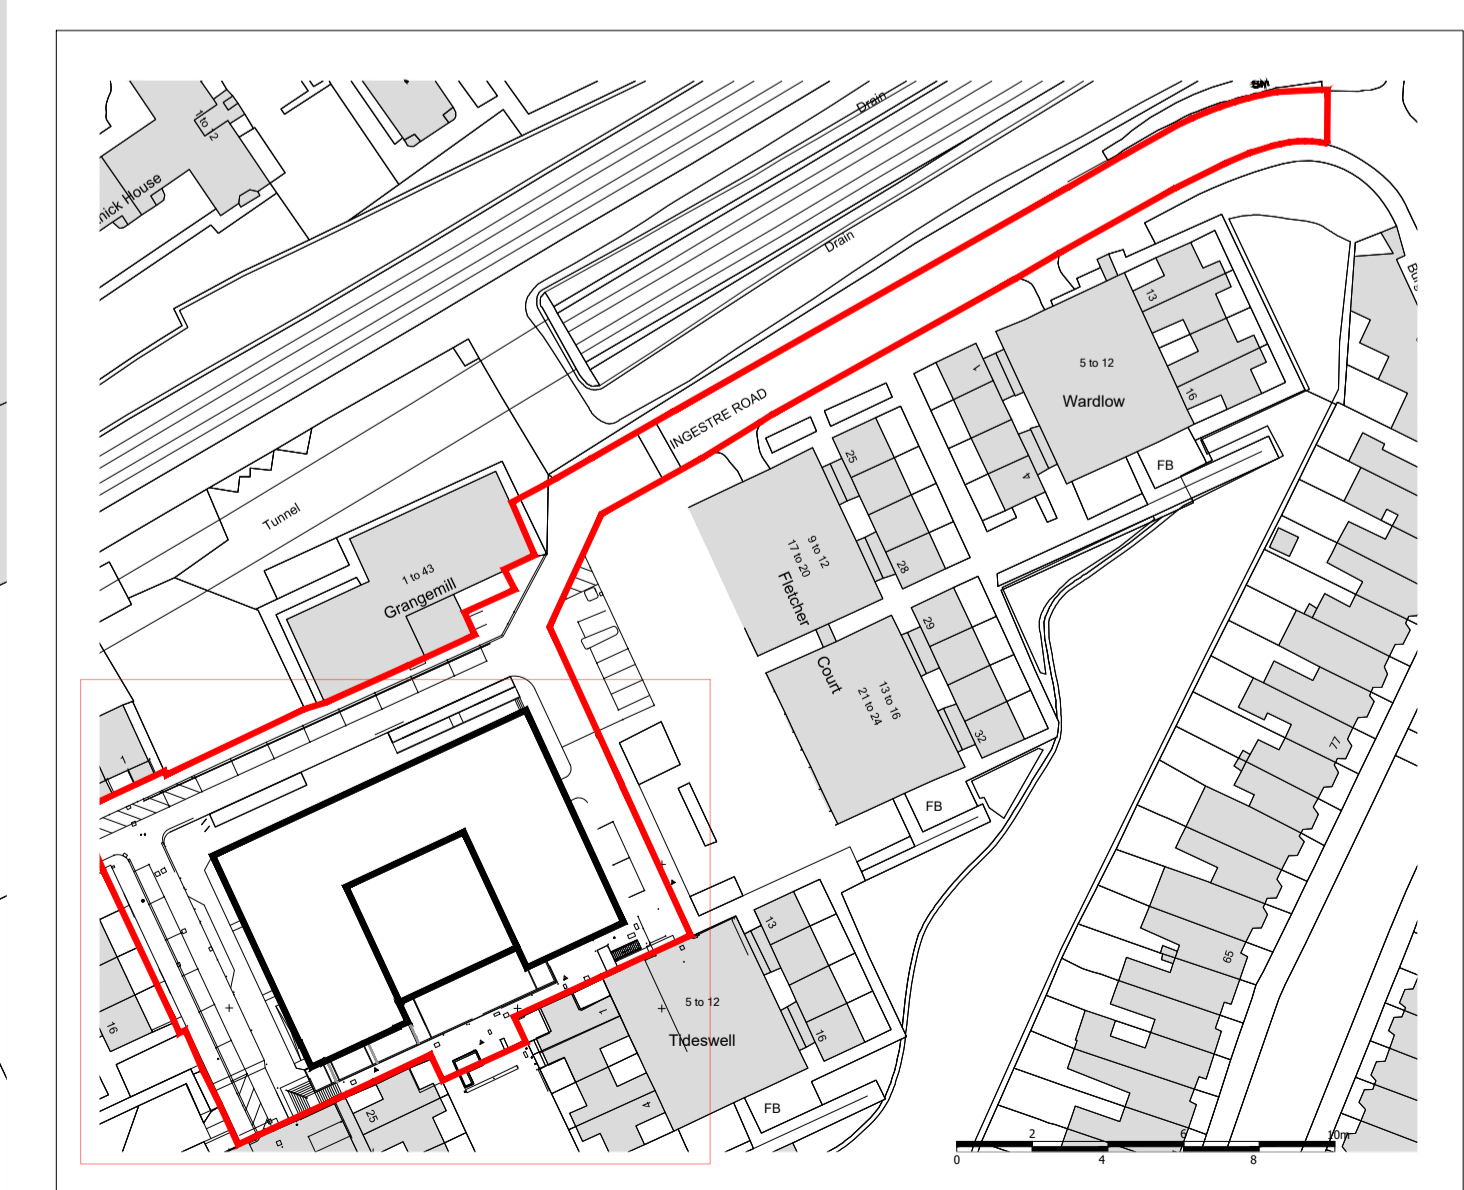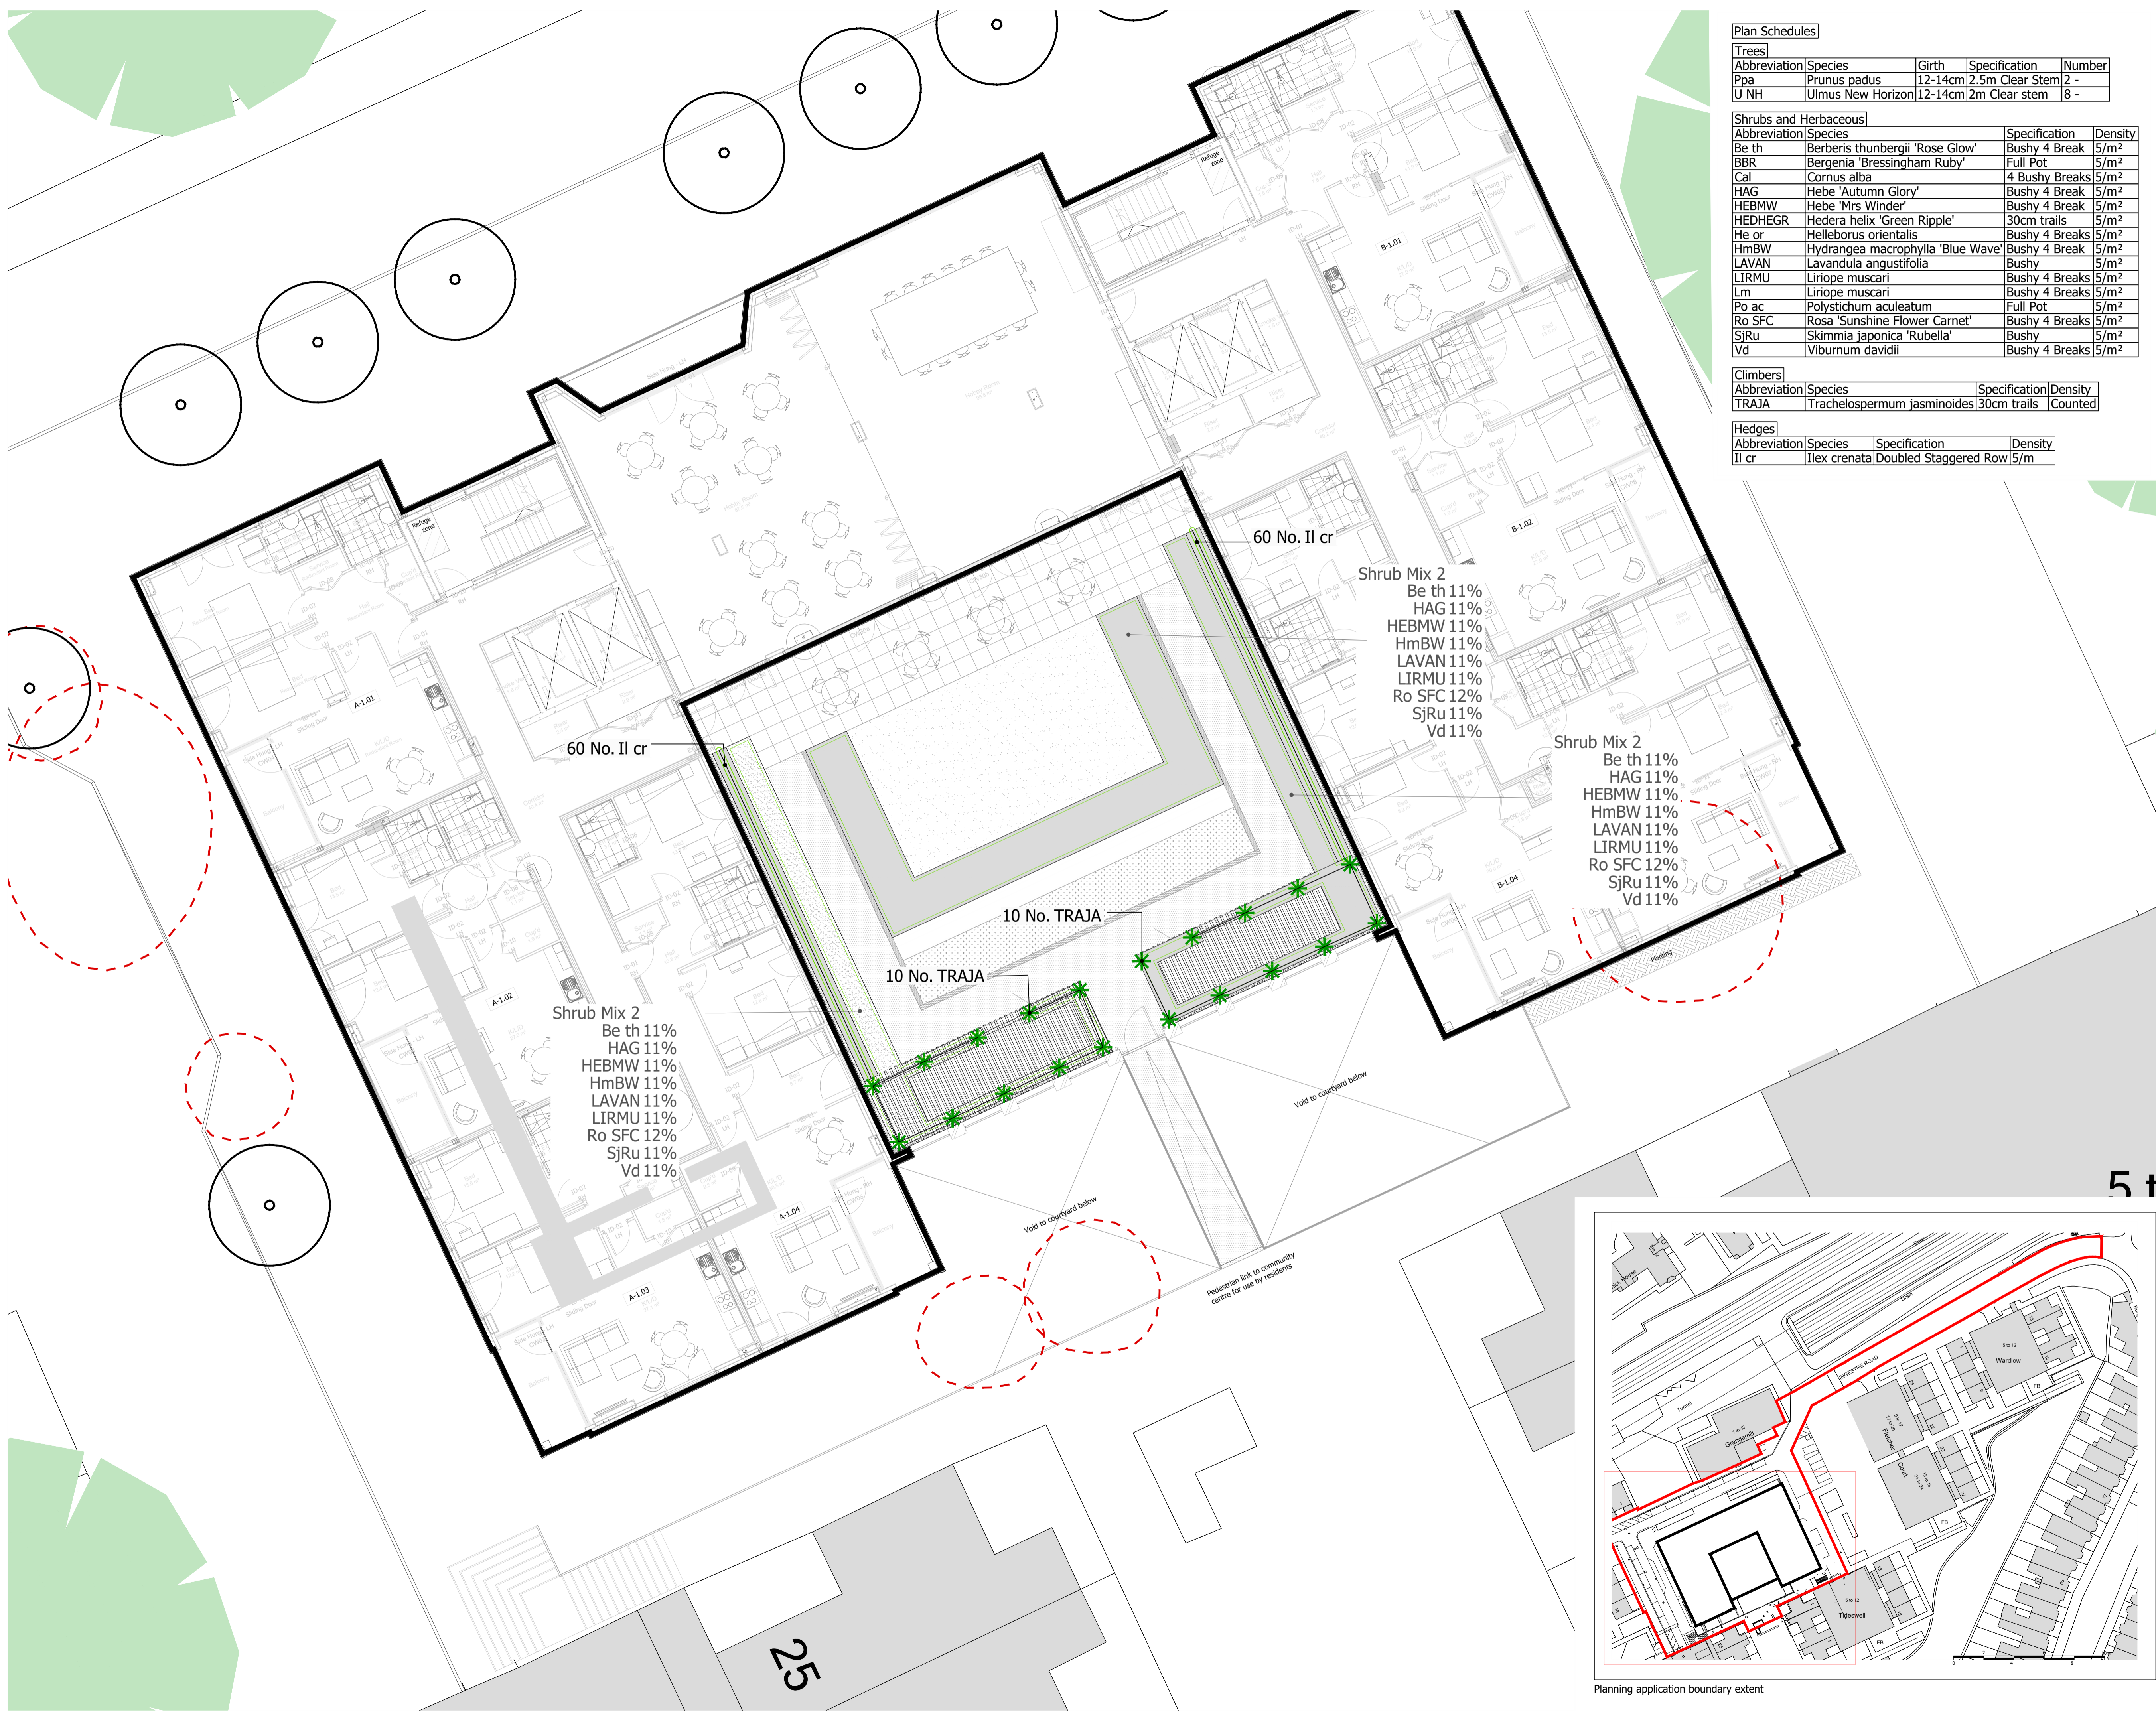

- NOTES:
- DRAWING TO BE READ IN CONJUNCTION WITH STANTEC DETAILS.
 - DRAWINGS ARE ISSUED FOR PLANNING NOT FOR CONSTRUCTION.
 - DRAWINGS SHOULD BE READ IN CONJUNCTION WITH OTHER CONSULTANTS INFORMATION AND CROSS REFERENCED.
 - FULL FABRICATION DRAWINGS ARE REQUIRED FOR SUBMITTAL. WRITTEN APPROVAL MUST BE RECEIVED FROM THE CONTRACT ADMINISTRATOR PRIOR TO COMMENCEMENT.
 - DRAWING TO BE READ IN CONJUNCTION WITH STANTEC SPECIFICATION.

FOR PLANNING

Project: Ingestre Road

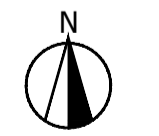

Drawing Title: Soft Landscape
 First Floor

Date: 03.06.21 Scale: 1:100 @A1 Drawn by: NO Check by: MY
 Project No: 35410 Drawing No: RG-L-02-3 Revision: B

