




10 SECTION J-J
 SCALE 1:10@A1

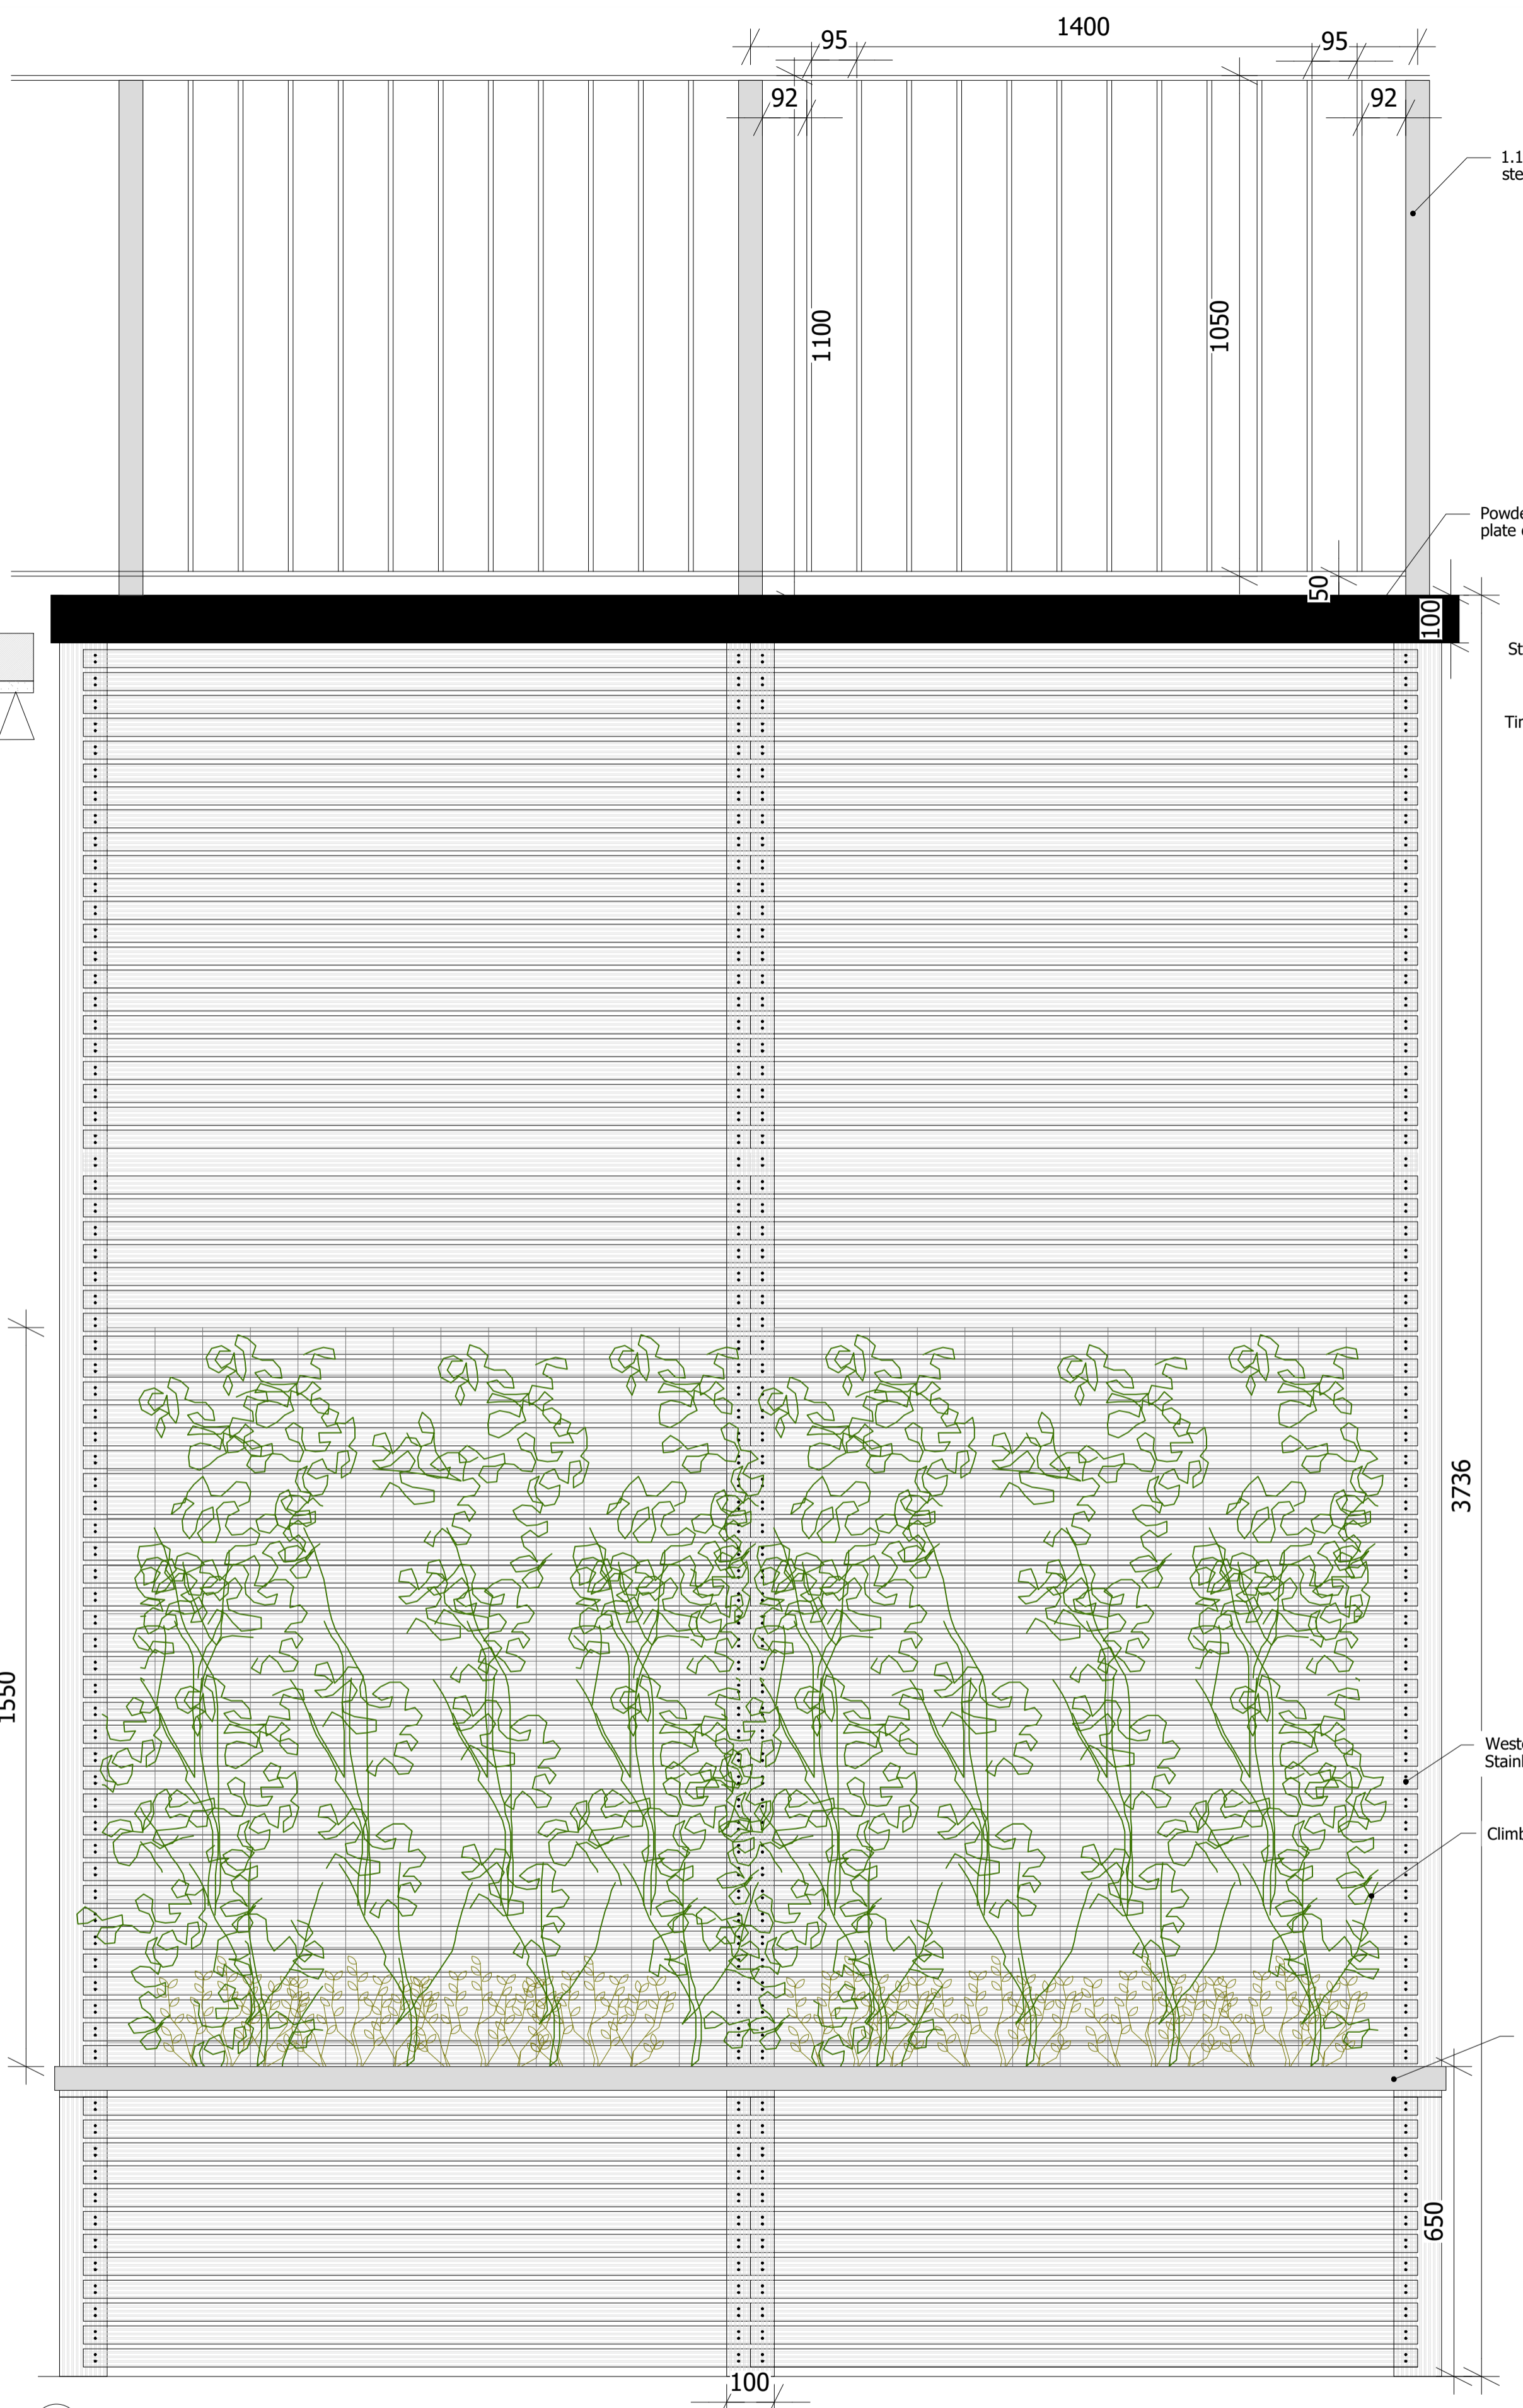

11 Wall Elevation
 SCALE 1:10@A1

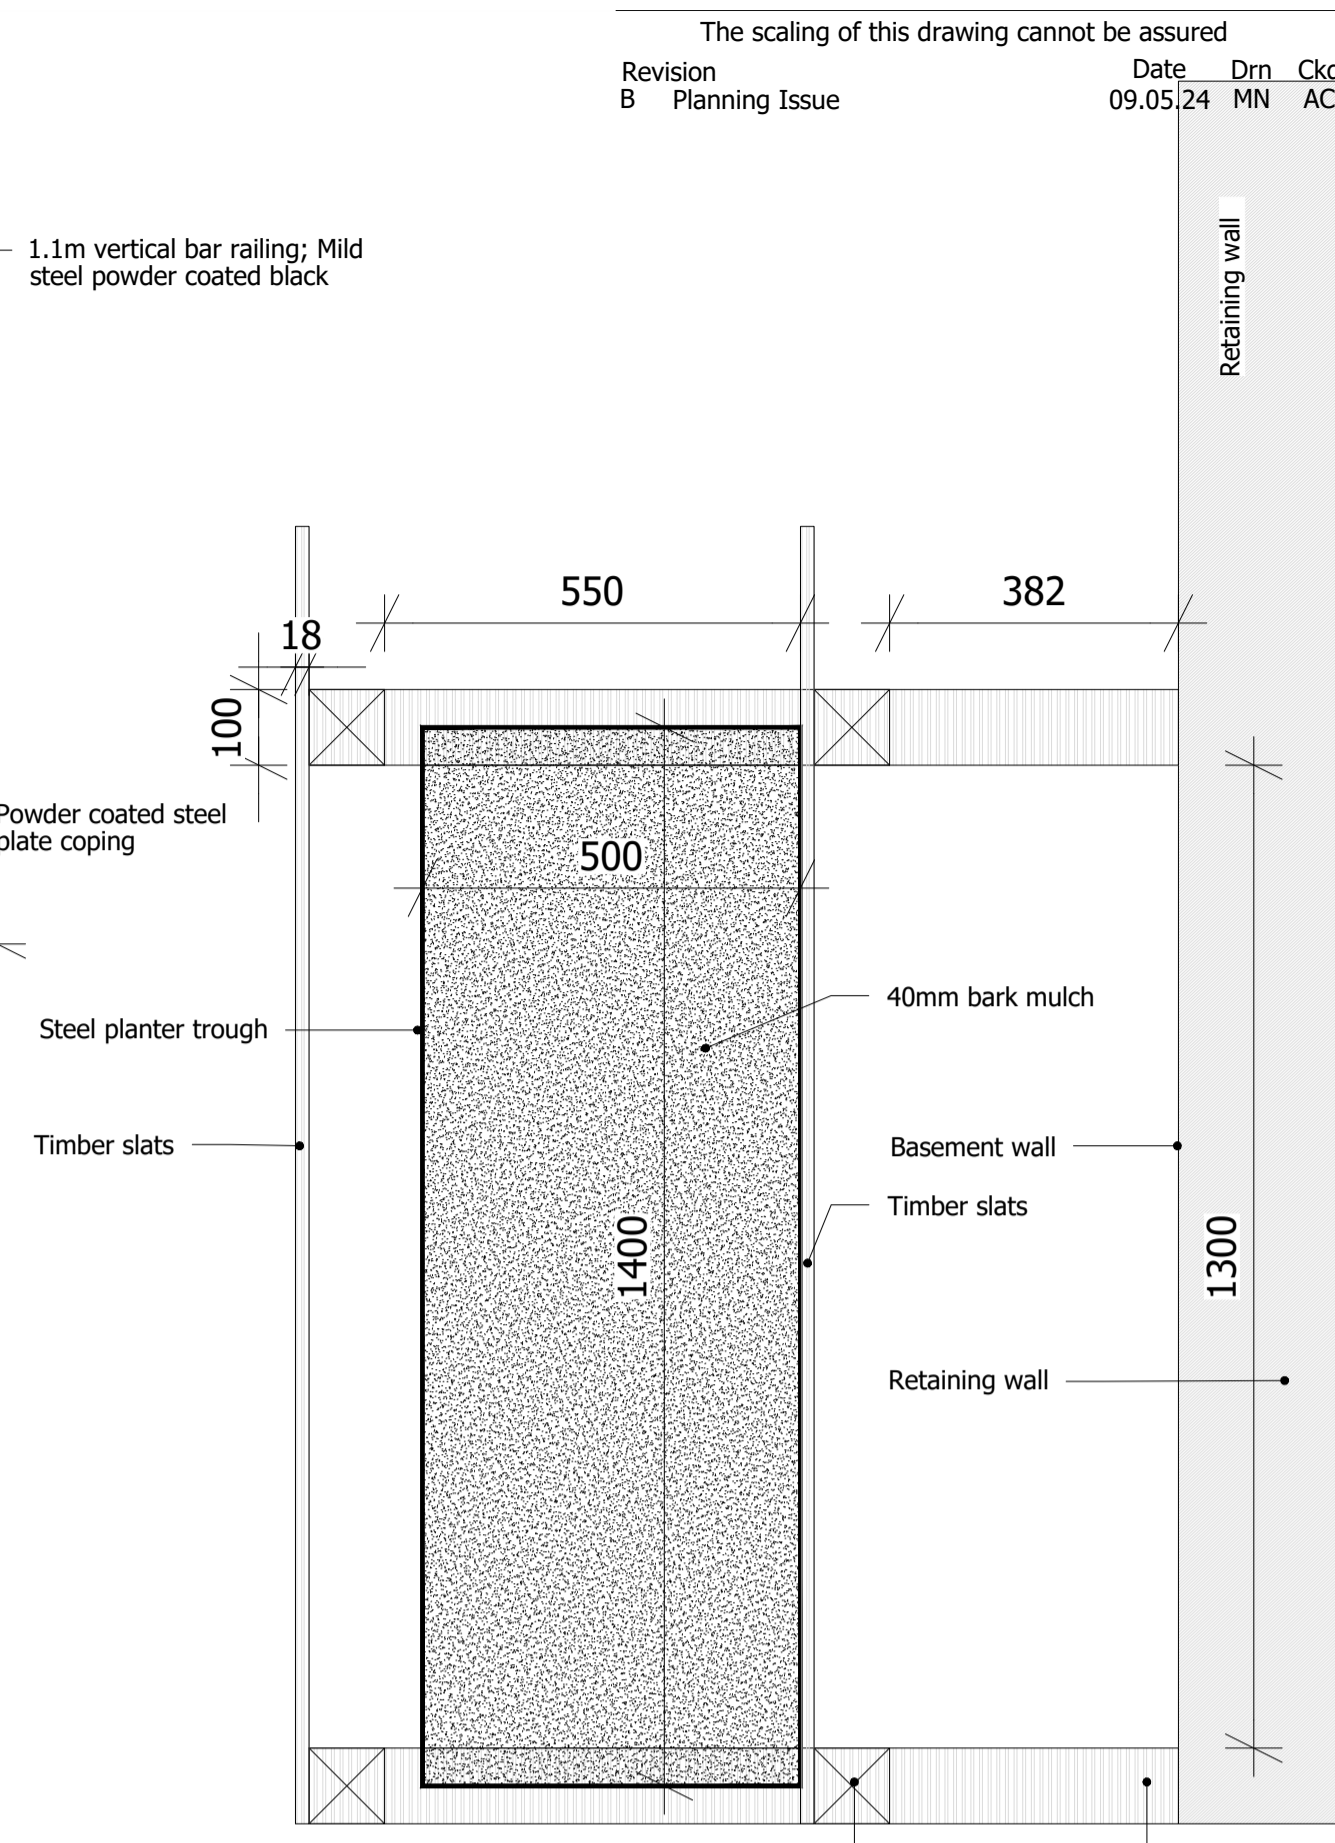

12 Planter Plan View
 SCALE 1:10@A1

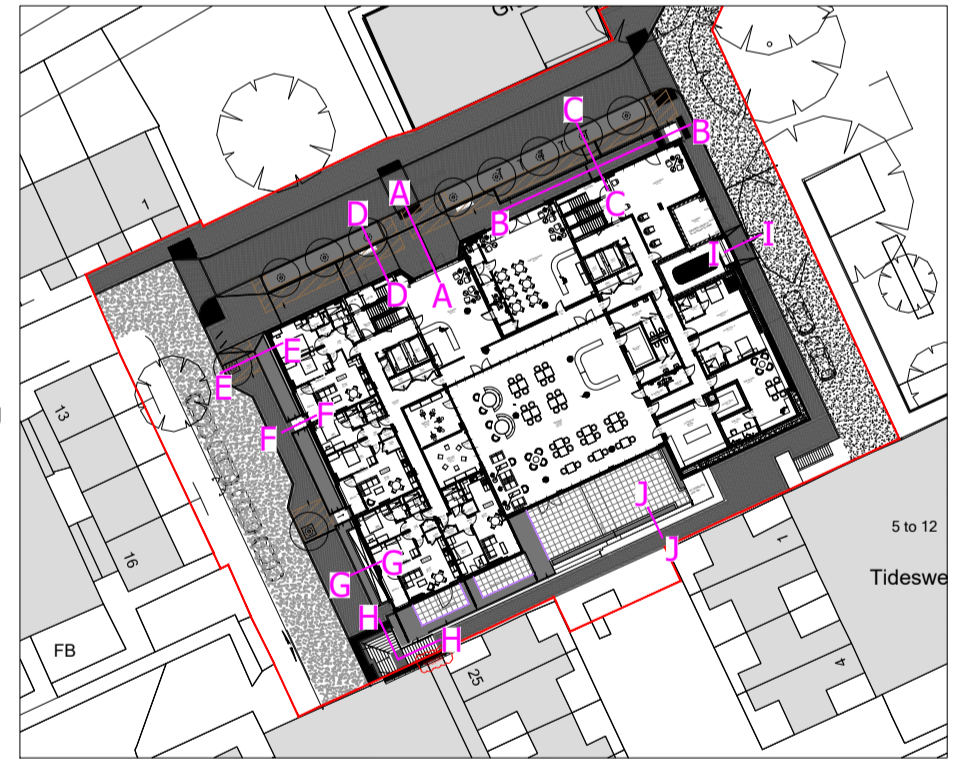

FOR PLANNING

Project
 Ingestre Road

Drawing Title
 Detail Design
 Sections - Sheet 4

Date	Scale	Drawn by	Check by
02.08.2021	Various	MN	ATC
Project No	Drawing No	Revision	
35410	RG-L-04-4	B	

- NOTES:
- DRAWING TO BE READ IN CONJUNCTION WITH STANTEC DETAILS.
 - DRAWINGS ARE ISSUED FOR PLANNING AND NOT FOR TENDER OR CONSTRUCTION.
 - DRAWINGS SHOULD BE READ IN CONJUNCTION WITH OTHER CONSULTANTS INFORMATION AND CROSS REFERENCED.
 - FULL FABRICATION DRAWINGS ARE REQUIRED FOR SUBMITTAL. WRITTEN APPROVAL MUST BE RECEIVED FROM THE CONTRACT ADMINISTRATOR PRIOR TO COMMENCEMENT.
 - DRAWING TO BE READ IN CONJUNCTION WITH STANTEC SPECIFICATION

Stantec UK Limited
 The Blade
 Abbey Square
 Reading
 RG1 3BE
 T: 0118 9430 000
 stantec.com/uk