




Rev No.	Date	Description
1	24/05/29	REV 1

Notes:
 Any inaccuracies or errors to be reported to the architect/surveyor immediately and prior to any work commencing. All dimensions to be verified on site. All work to comply with British Standards Code of practice. All external surfaces and materials to match existing. This drawing and all information provided within it is the copyright of UPP Consultants Ltd. and reproduction without prior consent is strictly forbidden.

Dwg No **000GO-A-06-001** Drawn **AM**

Drawing **Existing Elevation** Checked **UPP**

Scale **1:100 @ A3** Issue Date **22.02.2024**

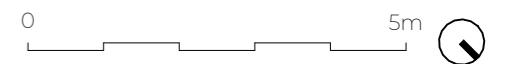

Project Address
335 WEST END LANE, NW6 1RS

Client **KIYOTO LTD** Status **For Planning**



Rev No.	Date	Description
1	24/05/29	REV 1


Notes:

Any inaccuracies or errors to be reported to the architect/surveyor immediately and prior to any work commencing. All dimensions to be verified on site. All work to comply with British Standards Code of practice. All external surfaces and materials to match existing. This drawing and all information provided within it is the copyright of UPP Consultants Ltd. and reproduction without prior consent is strictly forbidden.

Dwg No **000GO-A-06-101** Drawn **AM**

Drawing **Proposed Elevation** Checked **UPP**

Scale **1:100 @ A3** Issue Date **22.02.2024**

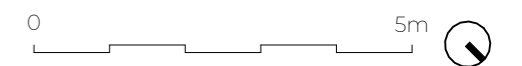

Project Address
335 WEST END LANE, NW6 1RS

Client **KIYOTO LTD** Status **For Planning**



Existing Section




Proposed Section




Existing Elevation



Proposed Elevation

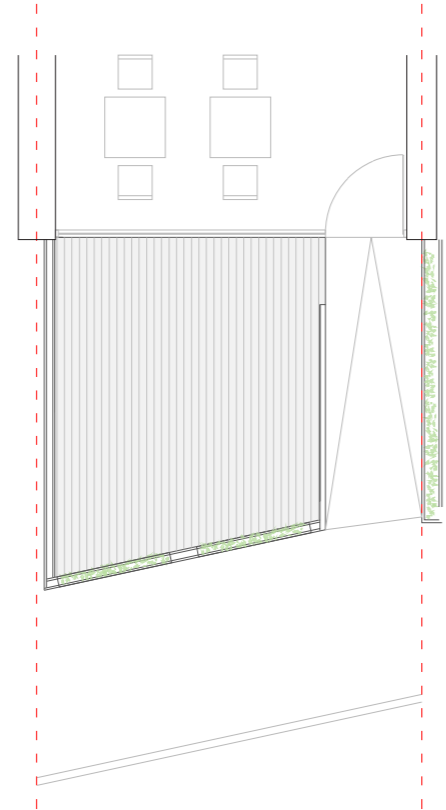

Existing Ground Floor

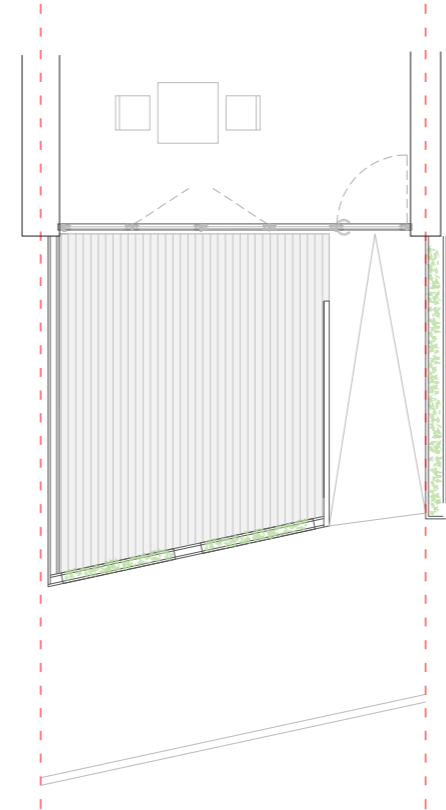

Proposed Ground Floor

Downlights

Reduced signage

Proposed door


Rev No.	Date	Description
1	24/05/29	REV1

Notes:
Any inaccuracies or errors to be reported to the architect/surveyor immediately and prior to any work commencing. All dimensions to be verified on site. All work to comply with British Standards Code of practice. All external surfaces and materials to match existing. This drawing and all information provided within it is the copyright of UPP Consultants Ltd. and reproduction without prior consent is strictly forbidden.

Dwg No
000GO-A-03-101 Drawn
AM

Drawing
Proposed Plans Checked
UPP

Scale
1:100 @ A3 Issue Date
22.02.2024

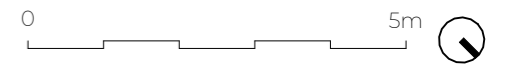

Project Address
335 WEST END LANE, NW6 1RS

Client
KIYOTO LTD Status
For Planning



Section by the balustrade



Elevation with the balustrade


Rev No.	Date	Description
1	24/05/29	REV 1

Notes:
 Any inaccuracies or errors to be reported to the architect/surveyor immediately and prior to any work commencing. All dimensions to be verified on site. All work to comply with British Standards Code of practice. All external surfaces and materials to match existing. This drawing and all information provided within it is the copyright of UPP Consultants Ltd. and reproduction without prior consent is strictly forbidden.

Dwg No **000GO-A-06-102** Drawn **AM**


Drawing **Proposed Elevation** Checked **UPP**

Scale **1:50 @ A3** Issue Date **22.02.2024**

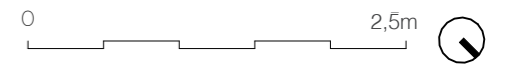

Project Address
335 WEST END LANE, NW6 1RS

Client **KIYOTO LTD** Status **For Planning**

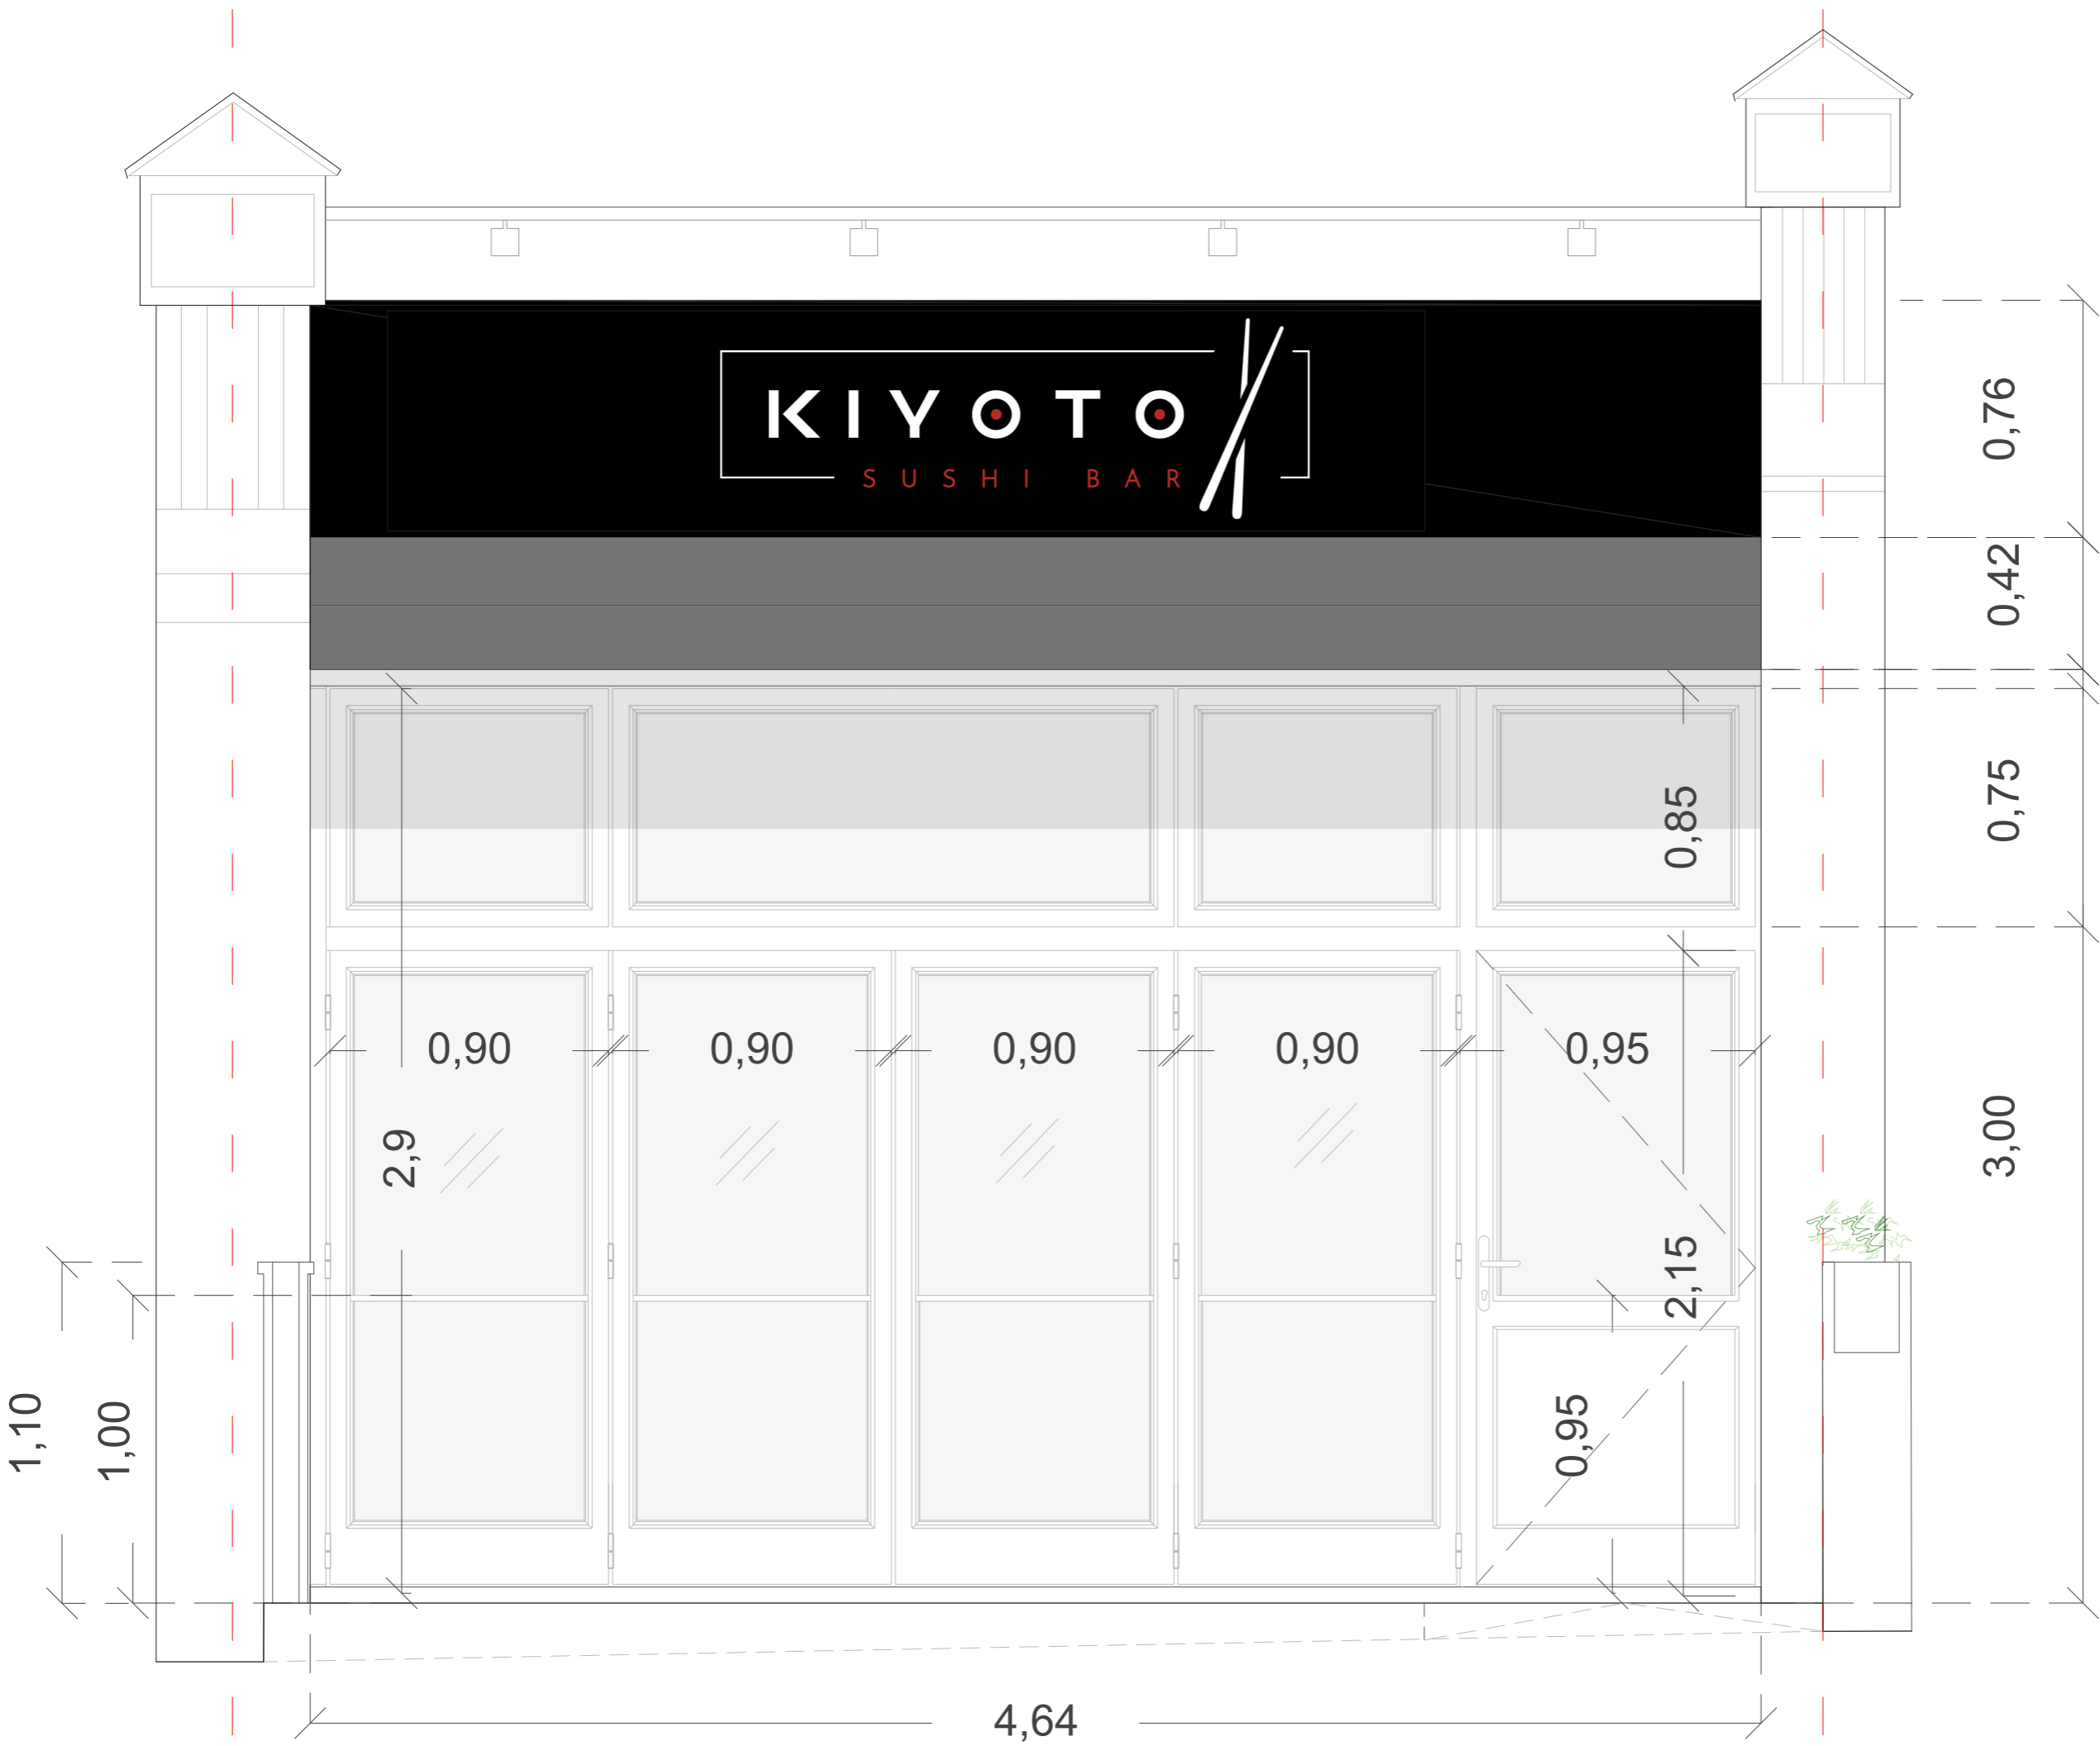

Rev No.	Date	Description
1	24/05/29	REV1

Notes:
 Any inaccuracies or errors to be reported to the architect/surveyor immediately and prior to any work commencing. All dimensions to be verified on site. All work to comply with British Standards Code of practice. All external surfaces and materials to match existing. This drawing and all information provided within it is the copyright of UPP Consultants Ltd. and reproduction without prior consent is strictly forbidden.

Dwg No
000GO-A-06-103 Drawn
AM


Drawing
Proposed Elevation Checked
UPP

Scale
1:20 @ A3 Issue Date
22.02.2024



Project Address
335 WEST END LANE, NW6 1RS


Client
KIYOTO LTD Status
For Planning

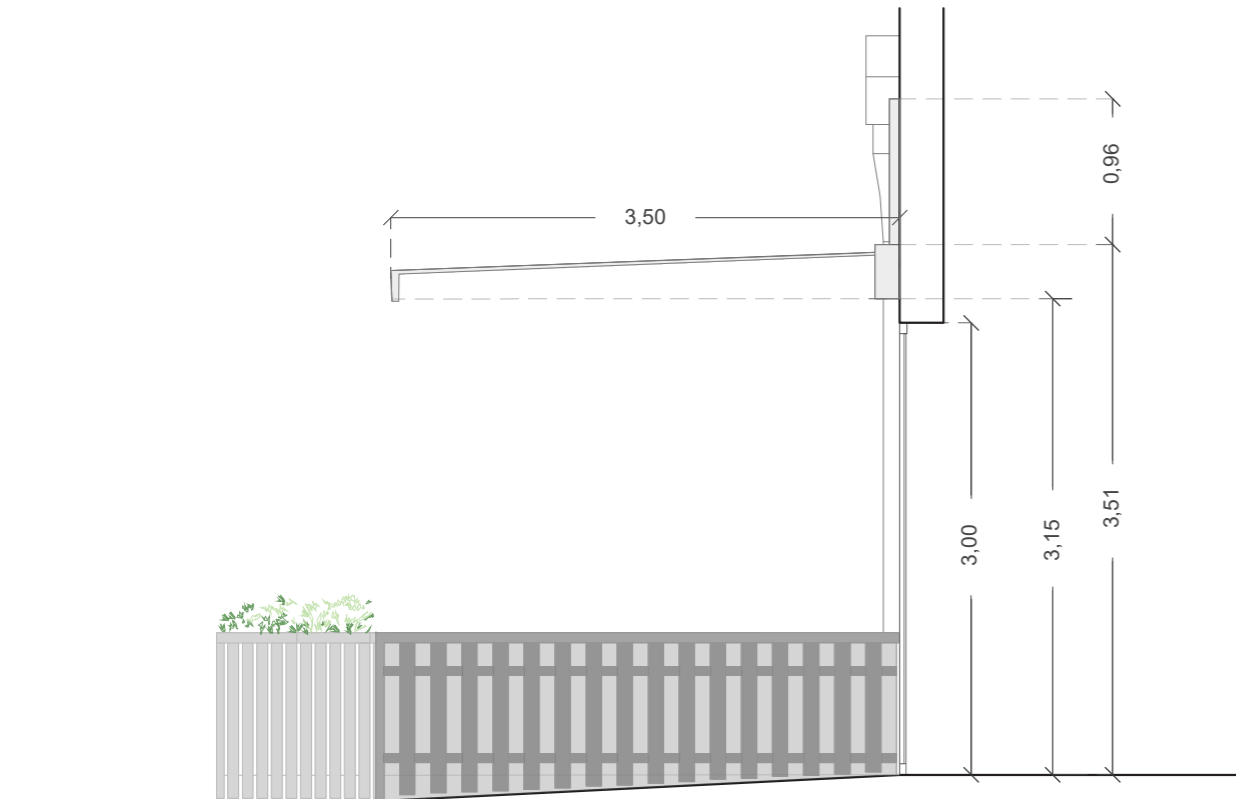

Public Pavement

Approved by appeal decision APP/X5210/C/22/3305184

Existing Section

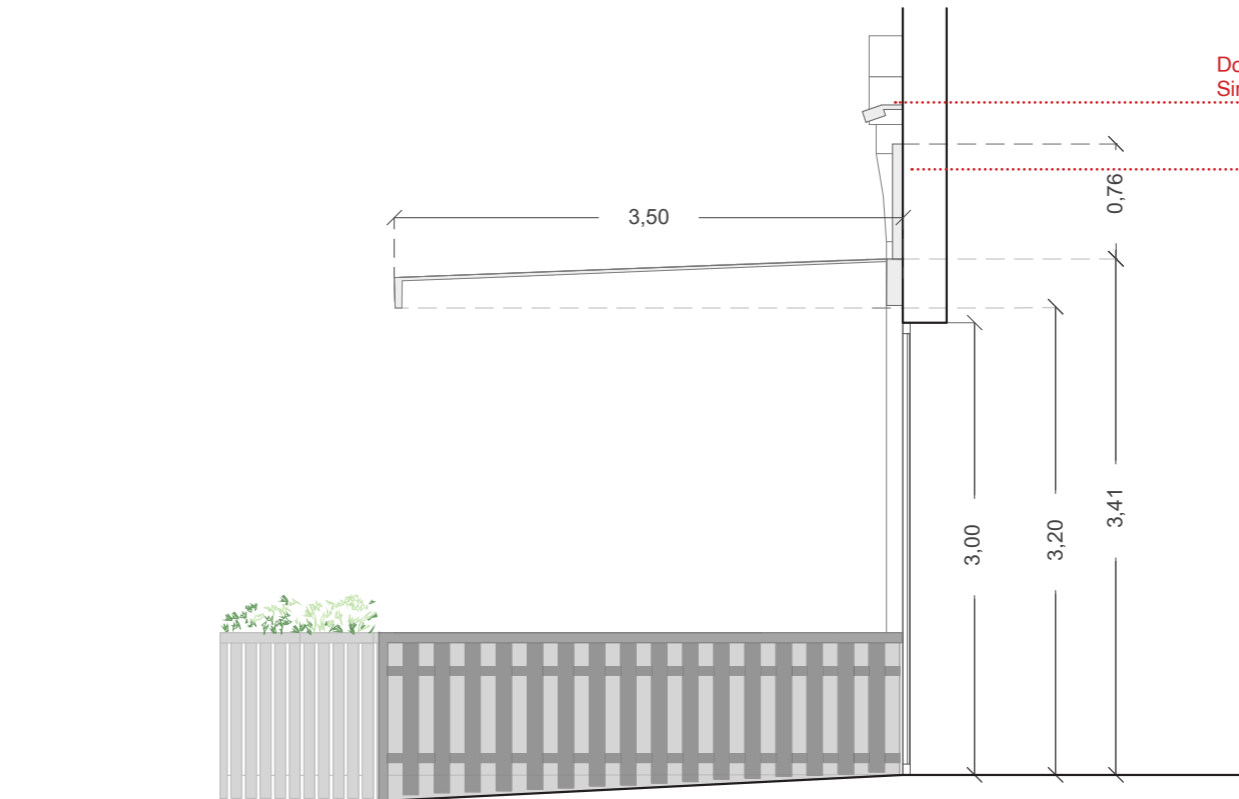

Public Pavement

Proposed Section

Downlight. Exact model to be confirmed.
Similar to neighbouring properties.

Reduced signage

Rev No.	Date	Description
1	24/05/29	REV 1

Notes:
Any inaccuracies or errors to be reported to the architect/surveyor immediately and prior to any work commencing. All dimensions to be verified on site. All work to comply with British Standards Code of practice. All external surfaces and materials to match existing. This drawing and all information provided within it is the copyright of UPP Consultants Ltd. and reproduction without prior consent is strictly forbidden.

Dwg No
000GO-A-05-001 Drawn
AM


Drawing
Existing and Proposed Section Checked
UPP

Scale
1:50 @ A3 Issue Date
22.02.2024



Project Address
335 WEST END LANE, NW6 1RS

Client
KIYOTO LTD Status
For Planning

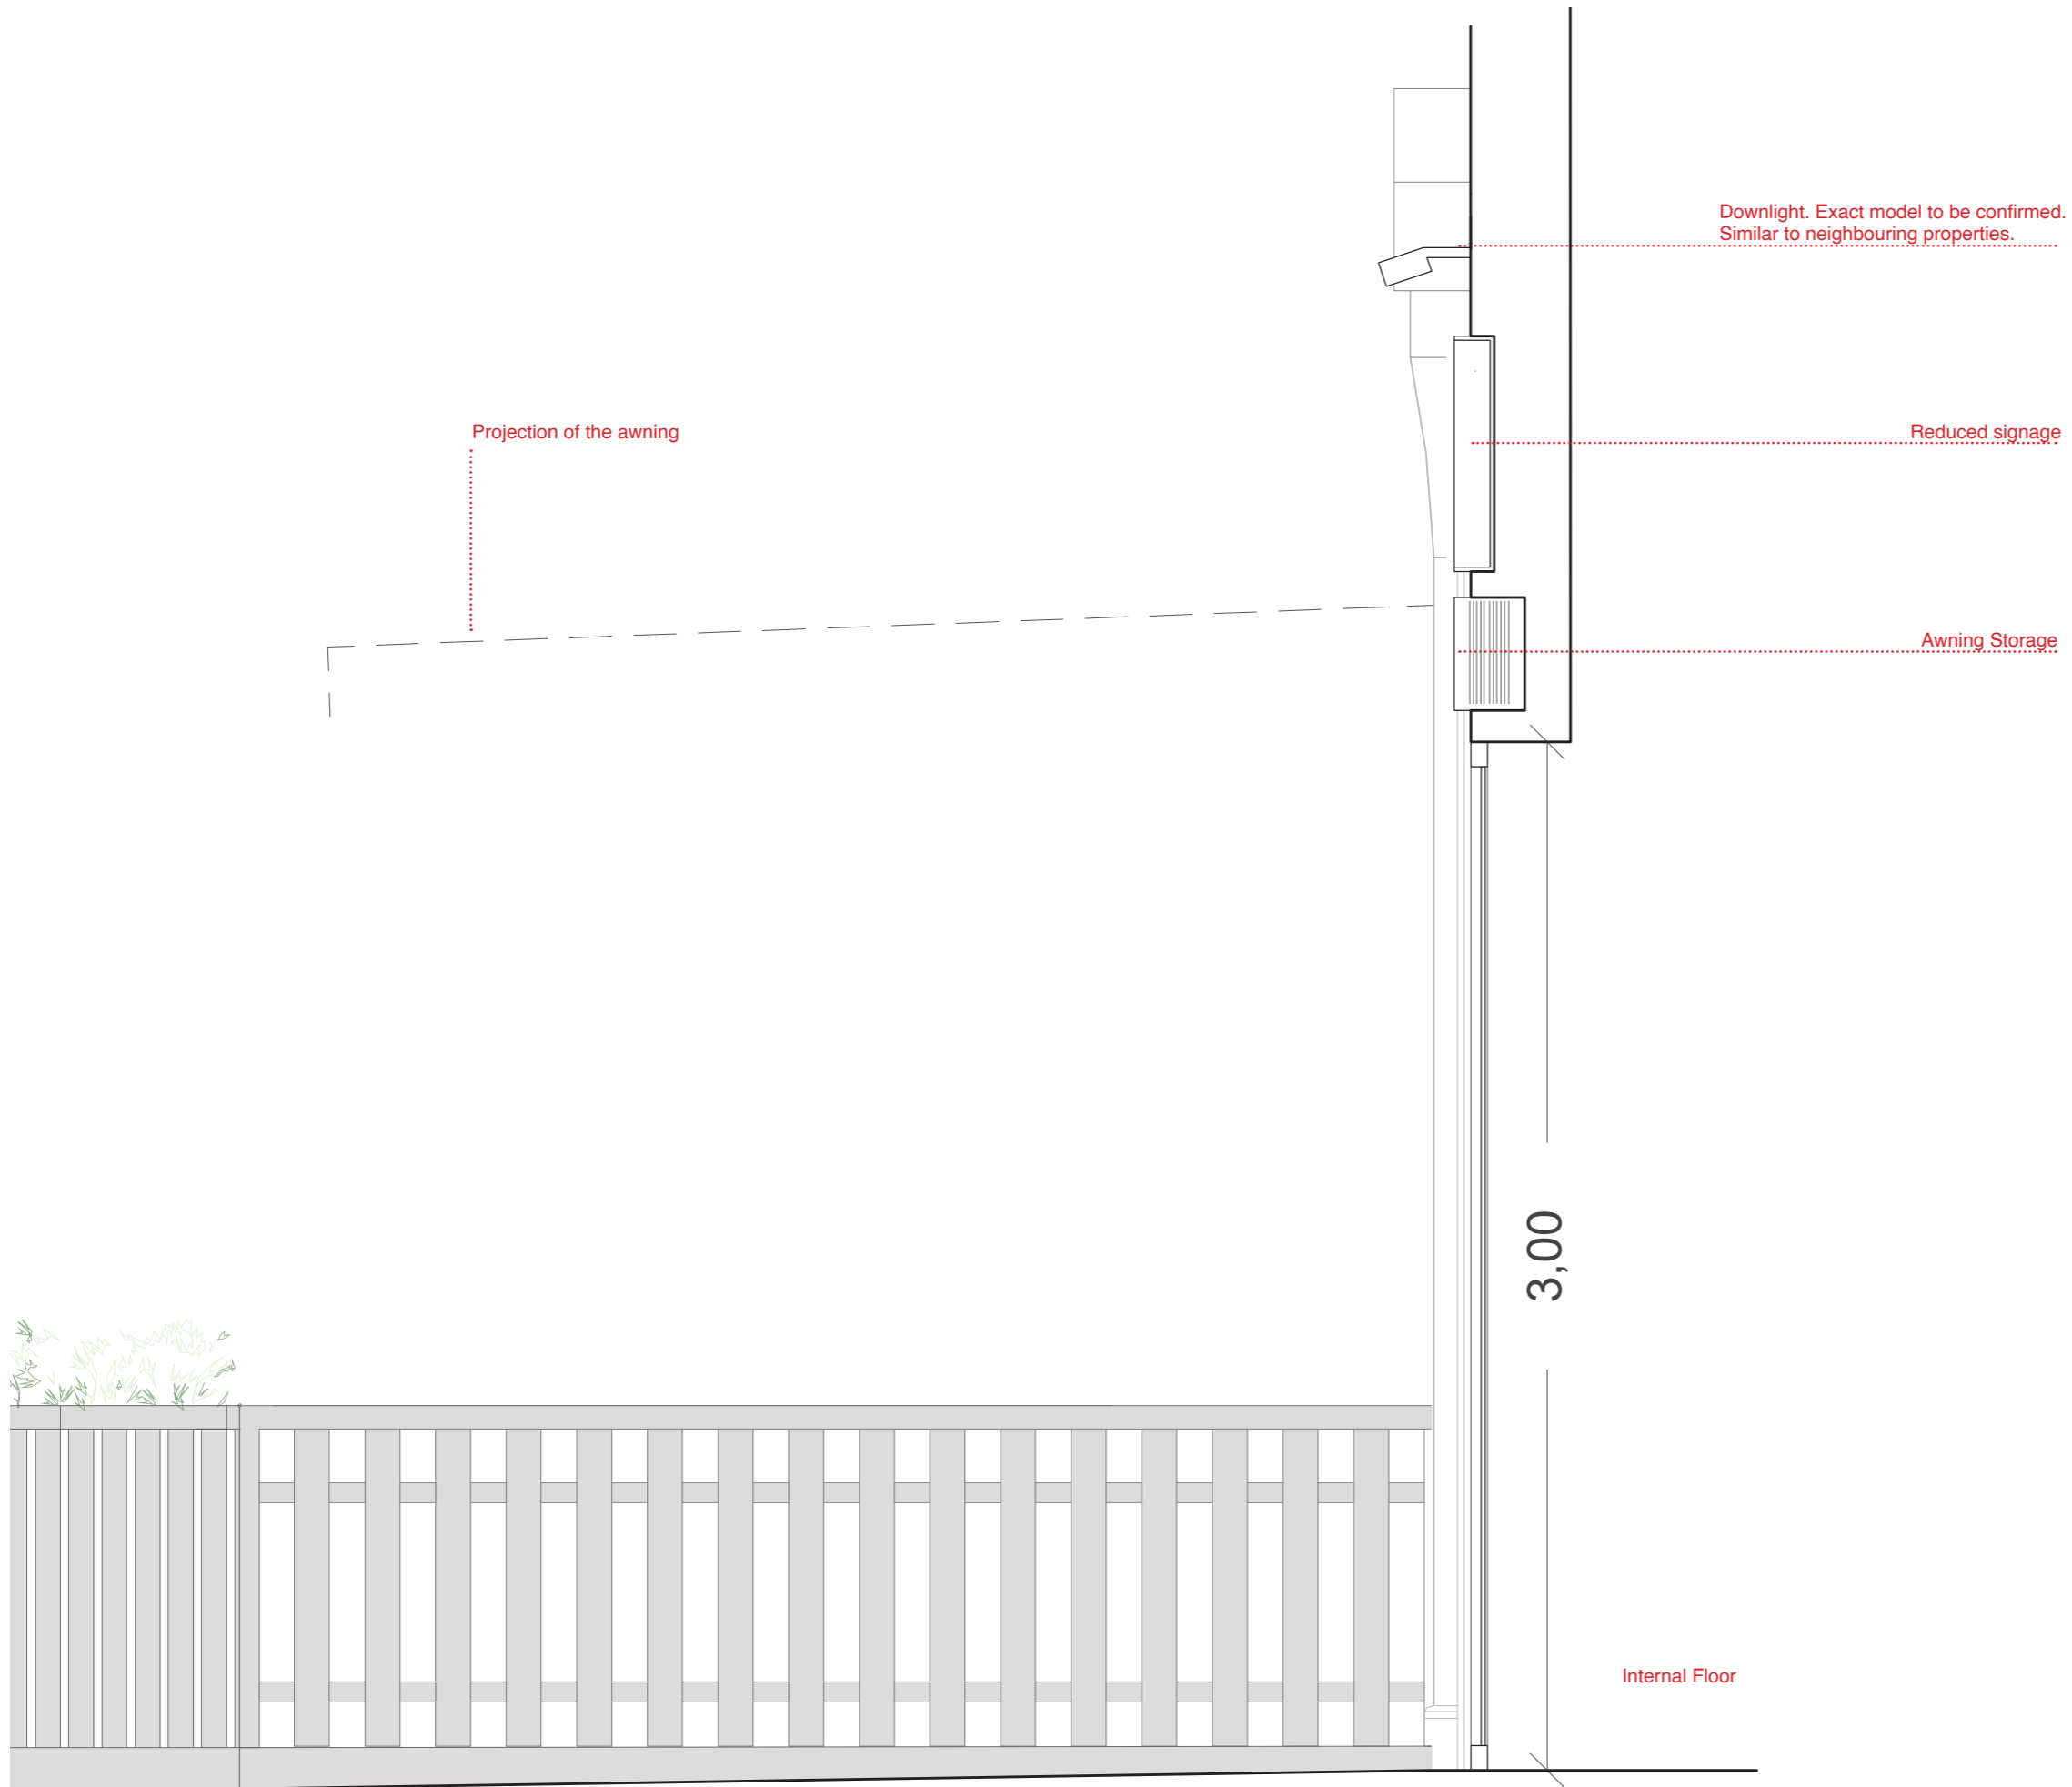

Rev No.	Date	Description
1	24/05/29	REV 1

Notes:
 Any inaccuracies or errors to be reported to the architect/surveyor immediately and prior to any work commencing. All dimensions to be verified on site. All work to comply with British Standards Code of practice. All external surfaces and materials to match existing. This drawing and all information provided within it is the copyright of UPP Consultants Ltd. and reproduction without prior consent is strictly forbidden.

Dwg No: **000GO-A-05-101** Drawn: **AM**

Drawing: **Proposed Section A-A'** Checked: **UPP**

Scale: **1:20 @ A3** Issue Date: **22.02.2024**



Project Address: **335 WEST END LANE, NW6 1RS**

Client: **KIYOTO LTD** Status: **For Planning**