
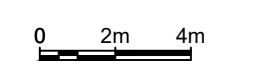
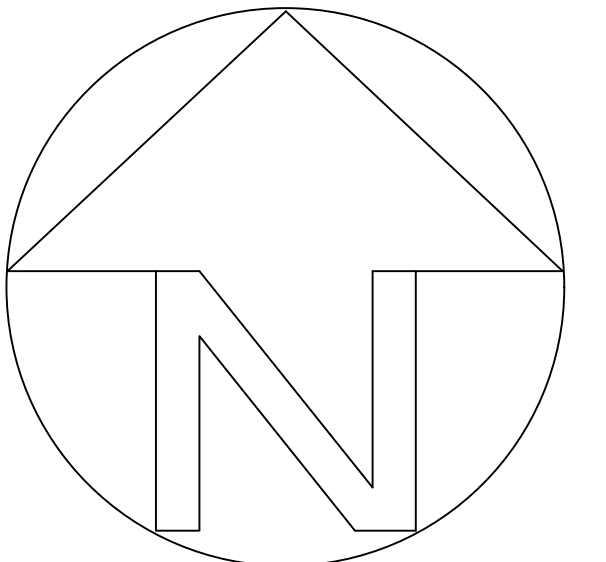
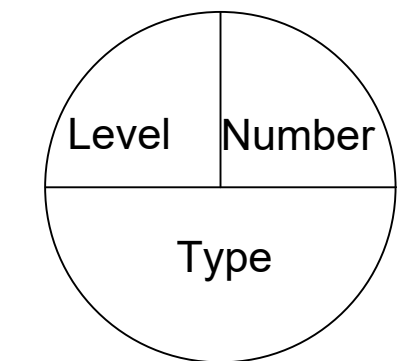


KEY

SECTION AND ELEVATION LINES

The contractor is responsible for ensuring that no products are to be utilised that do not comply with relevant British and/or European Standards and/or Codes of Practice. COSHH Regulations, Construction Regulations, or which are known or suspected at the time of product selection and/or construction to be deleterious to health and safety or to the durability of the work or not in accordance with good building practice.
The contractor is responsible for checking dimensions, tolerances, levels and references. This drawing/model is to be read in conjunction with all relevant Other Project Team Members' or specialist drawings/modularity Federated Model. Any discrepancy is to be notified to Baily Garner LLP and is to be rectified before proceeding with the works on site or shop drawings. Where an item is covered by drawings to different scales, the larger scale drawing is to be worked to.
Any rights (including copyright) in this drawing/model and any proprietary work contained therein belong to Baily Garner LLP and may only be used in accordance with the licence granted to the Employer and with attribution to Baily Garner LLP.
The drawing is to be read in conjunction with Document Suitability Codes page or at www.bailygarner.co.uk/disclaimer/

A1

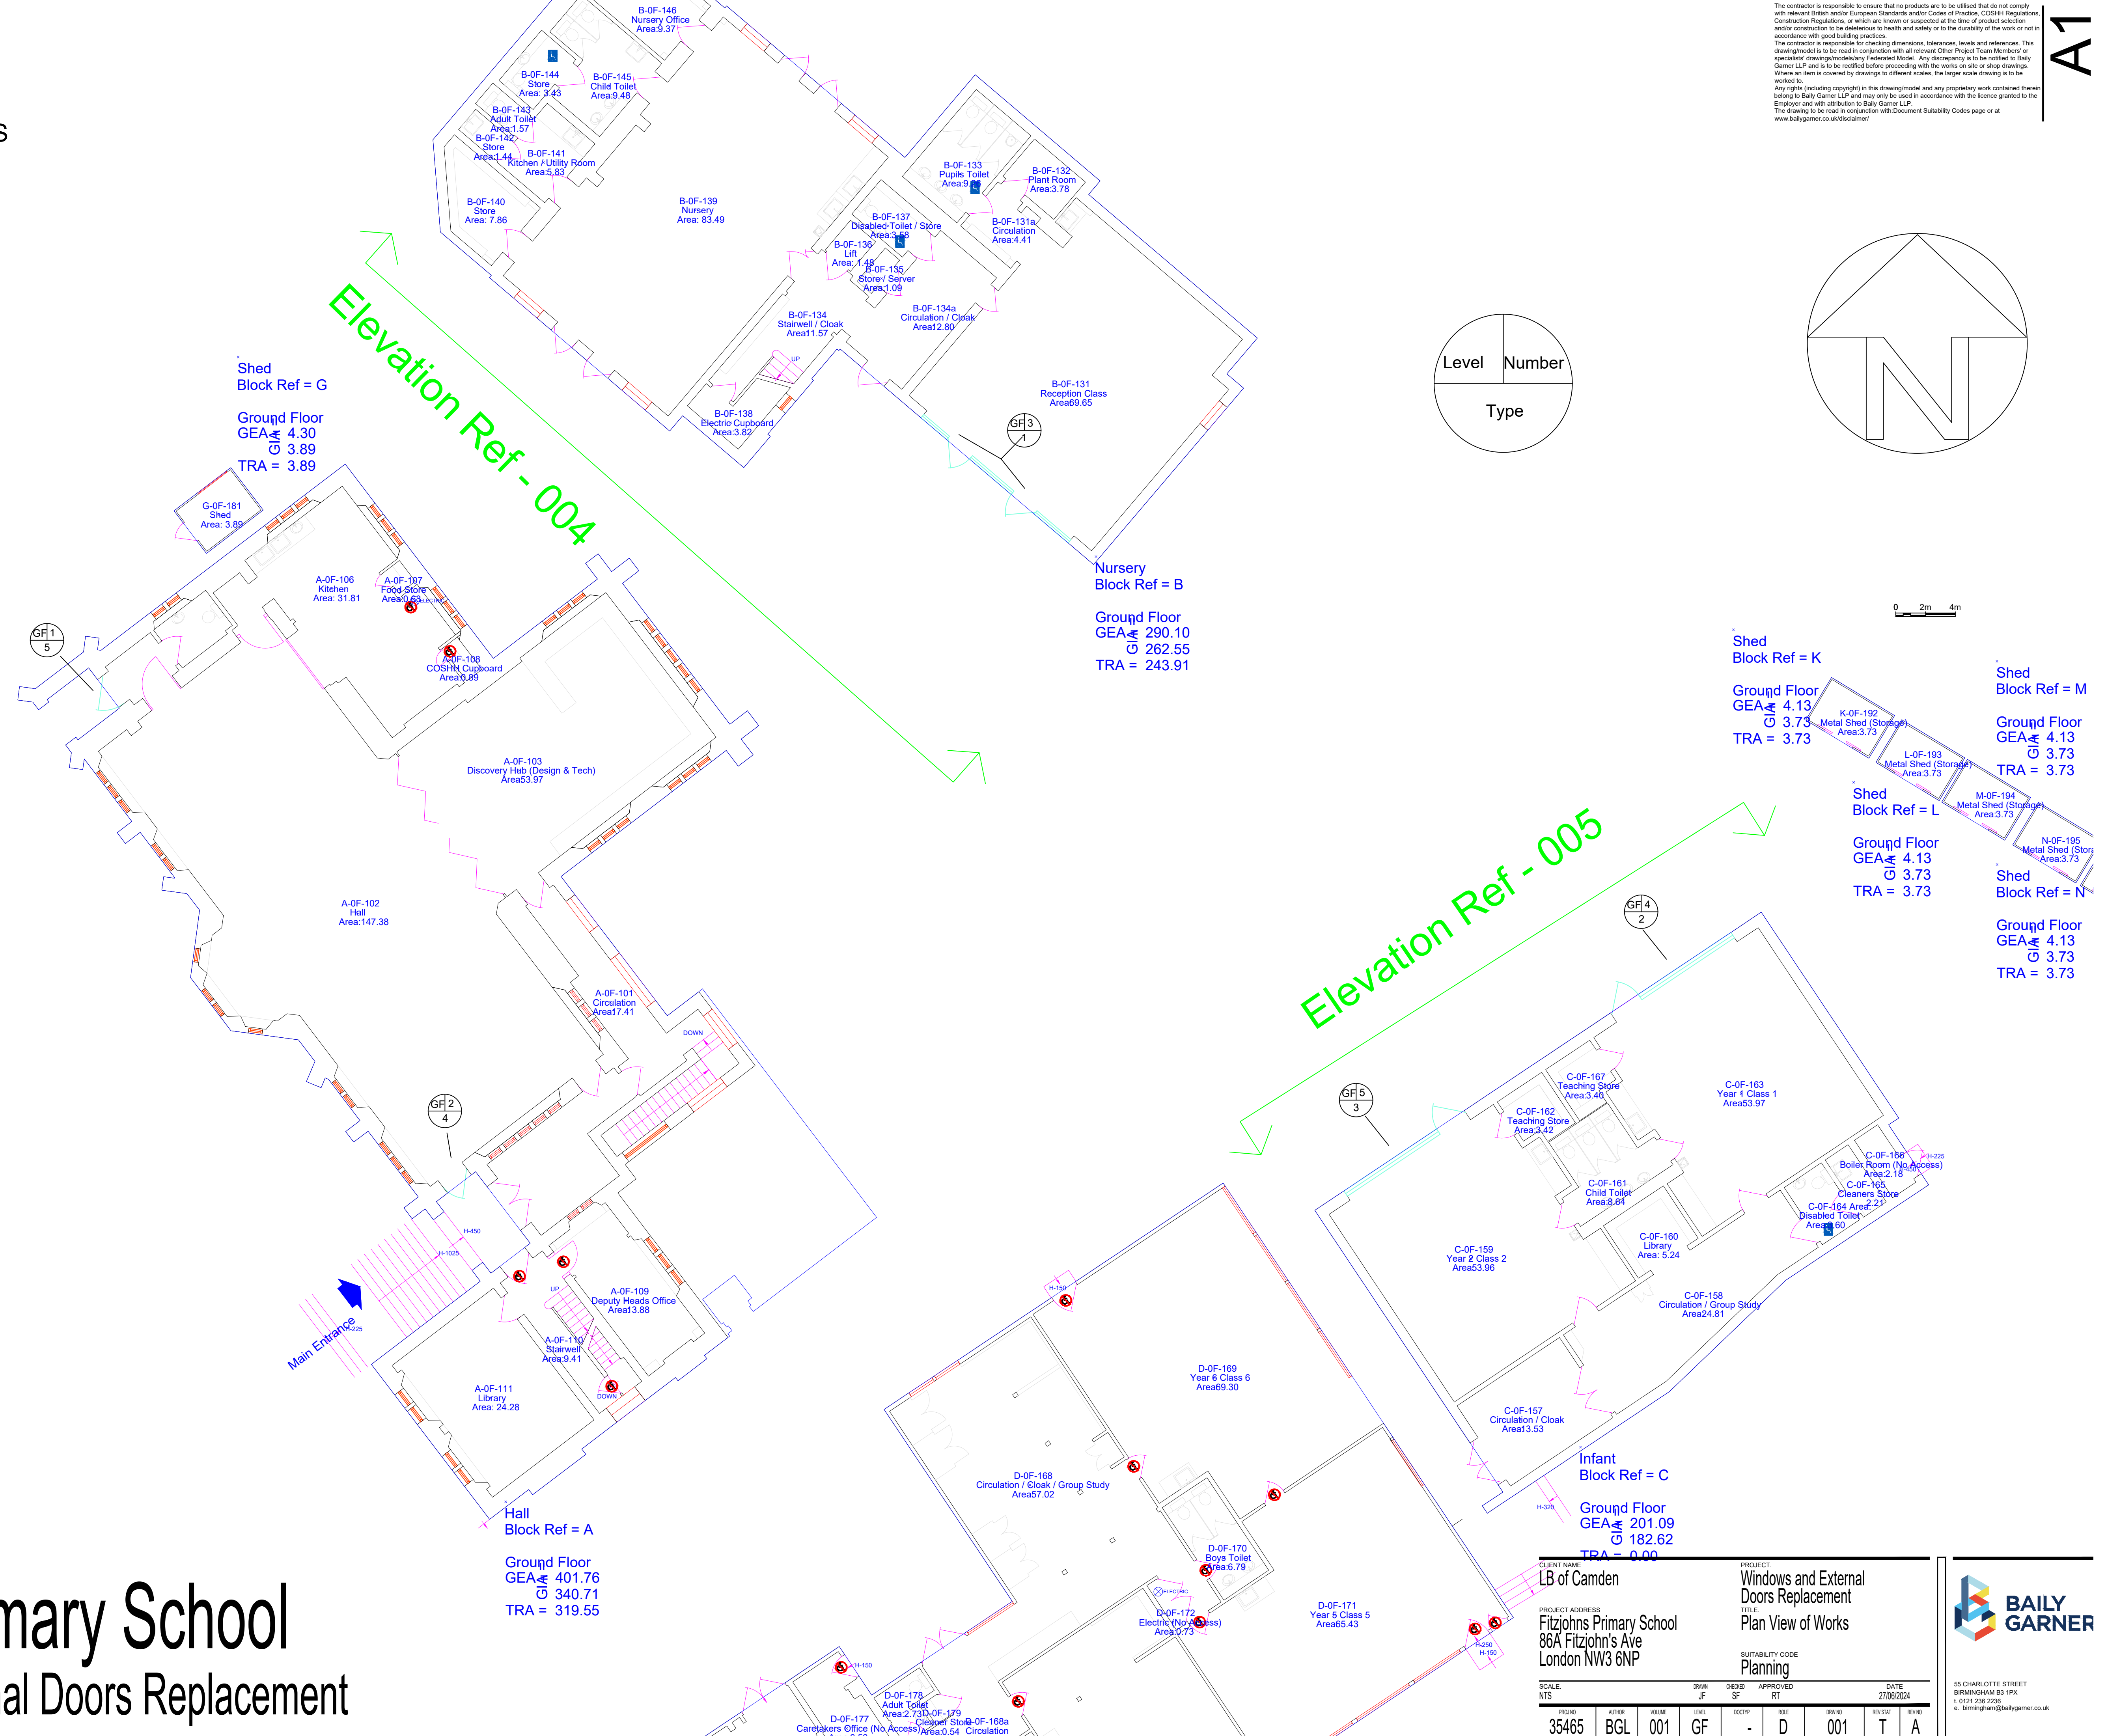

Fitzjohns Primary School

Windows and External Doors Replacement

CLIENT NAME LB of Camden		PROJECT Windows and External Doors Replacement	
PROJECT ADDRESS Fitzjohns Primary School 86A Fitzjohn's Ave London NW3 6NP		TITLE Plan View of Works	
SUITABILITY CODE Planning		DATE 27/09/2024	
SCALE NTS	DWNN JF	DESIGN SF	APPROVED RT
NO 35465	ACOR BGL	VOLUME 001	LEVEL GF
DOCTYP -	ROLE D	DWNO 001	REVIST T
REVISION		RENO A	

