


PREMISES NAME - WATCHHOUSE COFFEE
PREMISES ADDRESS - 65 SOUTH END ROAD, LONDON, NW3 2QB

Area for Pedestrian Access - This must be a minimum of 1.8m between the road and the area designated to for your amenities and a minimum of 1m leadin into the premises.

Area to be occupied by Amenities. No floor demarcation proposed.


Studiv Outdoor Aluminium Chair 510(w) x 530(d) x 810mm(h)

Luxembourg Pedestal Table 710(w) x 710(d) x 740mm(h)

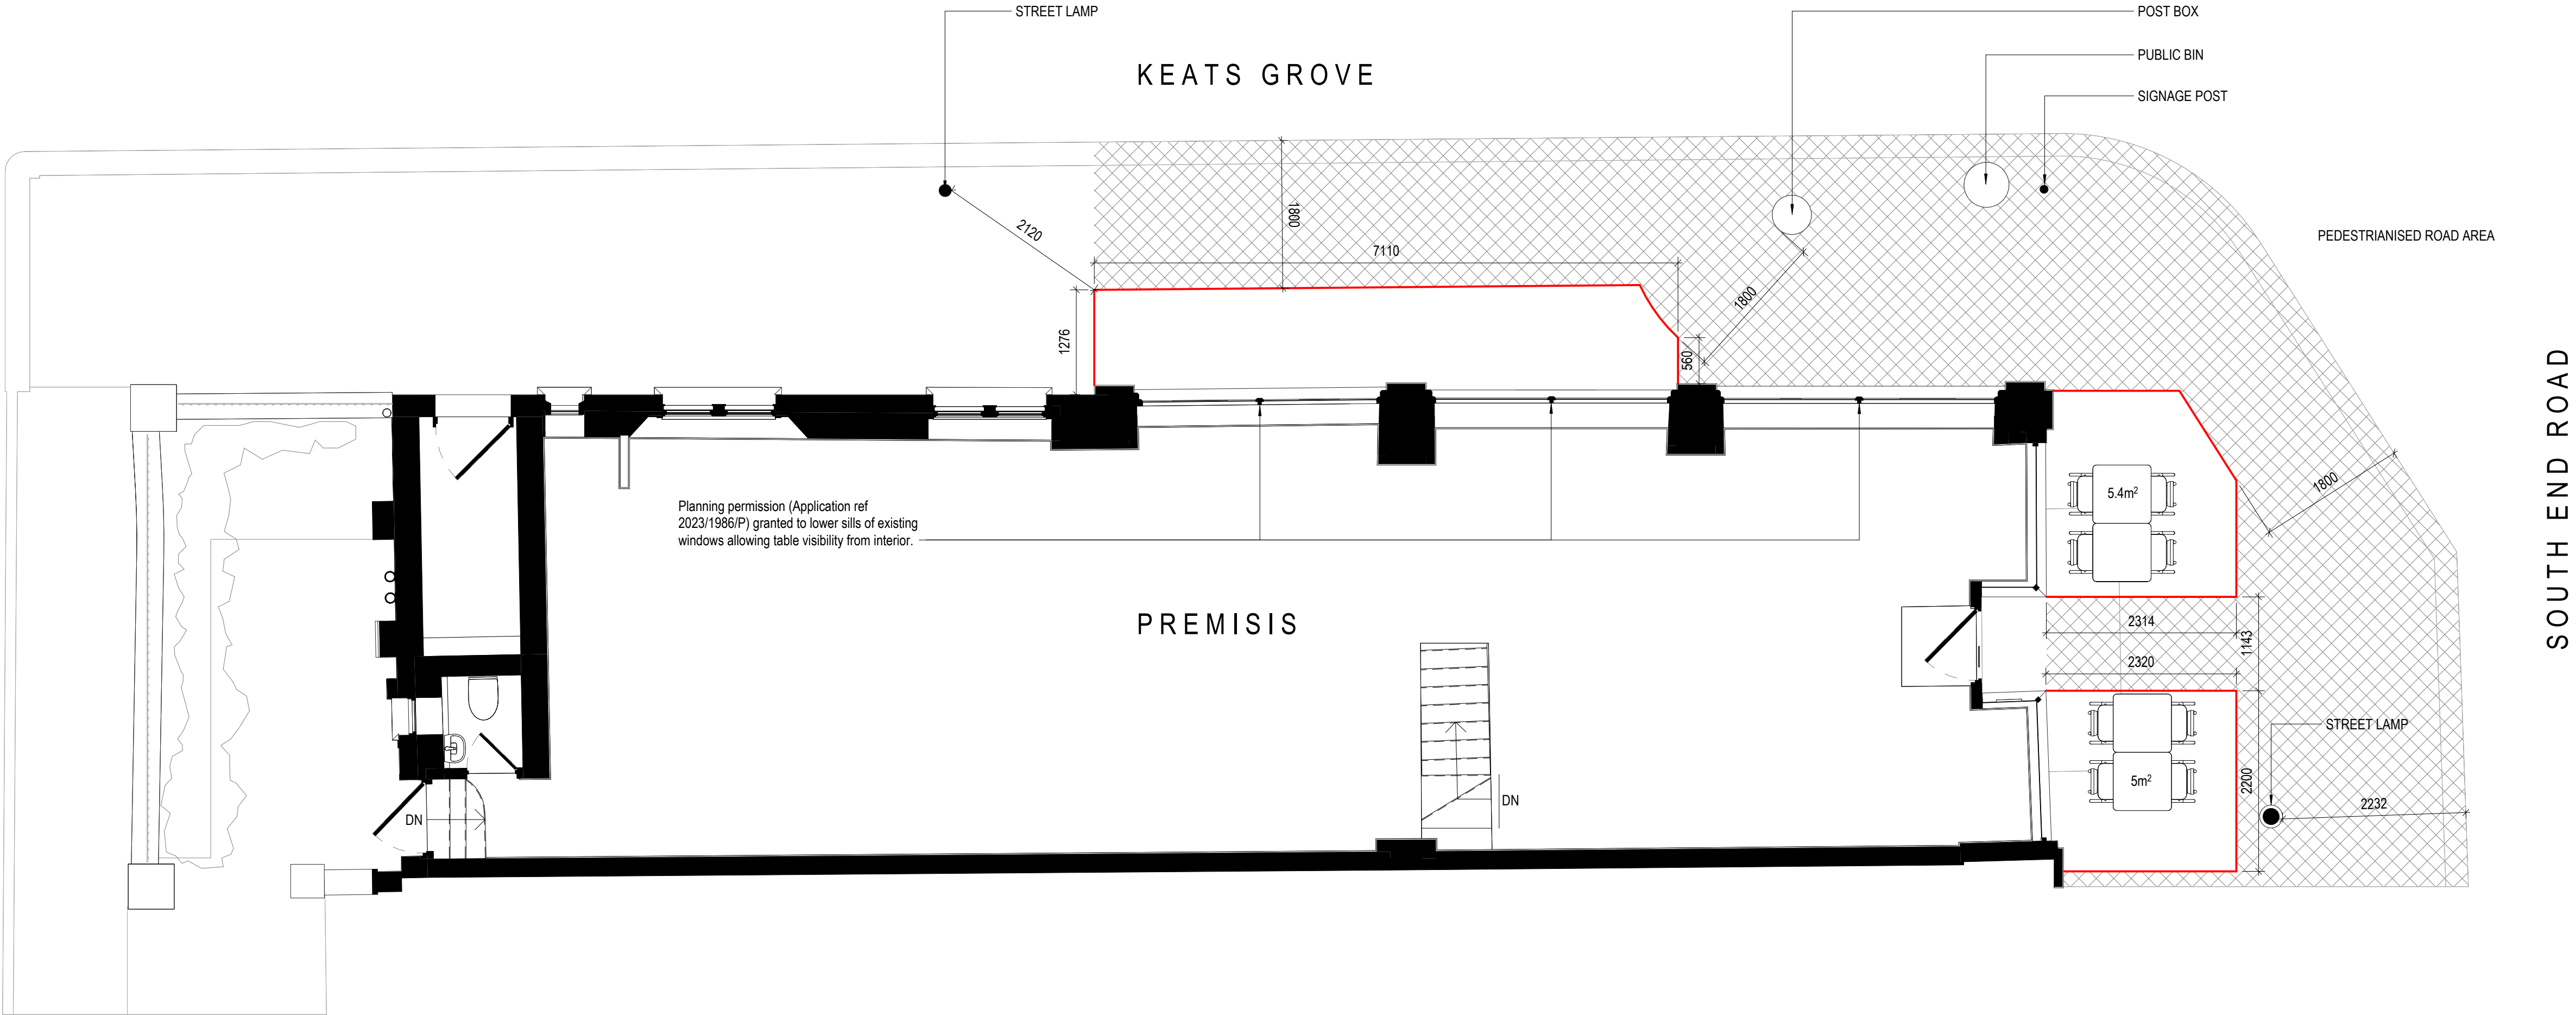

Planning permission (Application ref 2023/1986/P) granted to lower sills of existing windows allowing table visibility from interior.

1 NEW 00 PLAN TABLES AND CHAIRS
1 : 50 @ A1

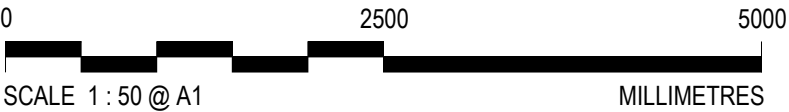

Do not scale from drawings, use annotated dimensions only.
Drawings represent spatial coordination intent. Contractor / fabricator is responsible for construction methods, structural integrity and performance of all elements.
Design and positions of all fixtures and fittings are subject to specialist contractor shop drawings and confirmation on site.
Drawing to be read in conjunction with all other relevant drawings and specifications by all design disciplines. The contractor is to verify all dimensions and levels on site prior to starting work or fabrication.
This scheme may be subject to Town Planning and other necessary consents.
Ensure Building Control are notified 48 hours in advance of building works starting on site.
There is a risk of injury or death in construction if the works are not properly planned and supervised. The contractor must not undertake any element of the work without preparing the necessary PS&C.
All works to be carried out in accordance with current health and safety regulations.
All works to comply with current British and European standards and regulations.
This drawing is © TM GREATREX ARCHITECT LIMITED 2023
Not to be reproduced without written consent.

TABLE AND CHAIR SCHEDULE	
ITEM	NUMBER
CHAIR	20
TABLE	10

P03	2024/06/03	PAVEMENT LICENSE
P02	2024/05/07	SURVEY UPDATE
P01	2024/04/19	TABLES AND CHAIRS LICENSING
Rev	Date	Description

Status: DRAFT

TIM GREATREX
ARCHITECT

Project Title:
65 SOUTH END ROAD

Sheet Title:
NEW 00 PLAN PAVEMENT LICENSE

Scale:	1 : 50 @ A1	Date:	2024/06/03
Project - Originator - Volume - Level - Type - Role - Number			Revision
226-TGA-V0-00-DR-A-0122			P03