


This drawing is not to be scaled. Dimensions govern.
 Wright & Wright Architects shall be notified in writing of any discrepancies.
 All dimensions are in millimeters unless noted otherwise.
 This drawing issued at First Contract is indicative of design intent and should be read in association with all specifications, schedules and consultants information.
 The Contractor is required to complete the detailed design, final coordination and interfaces. Contractor and Sub-Contractors design are subject to Architects acceptance.

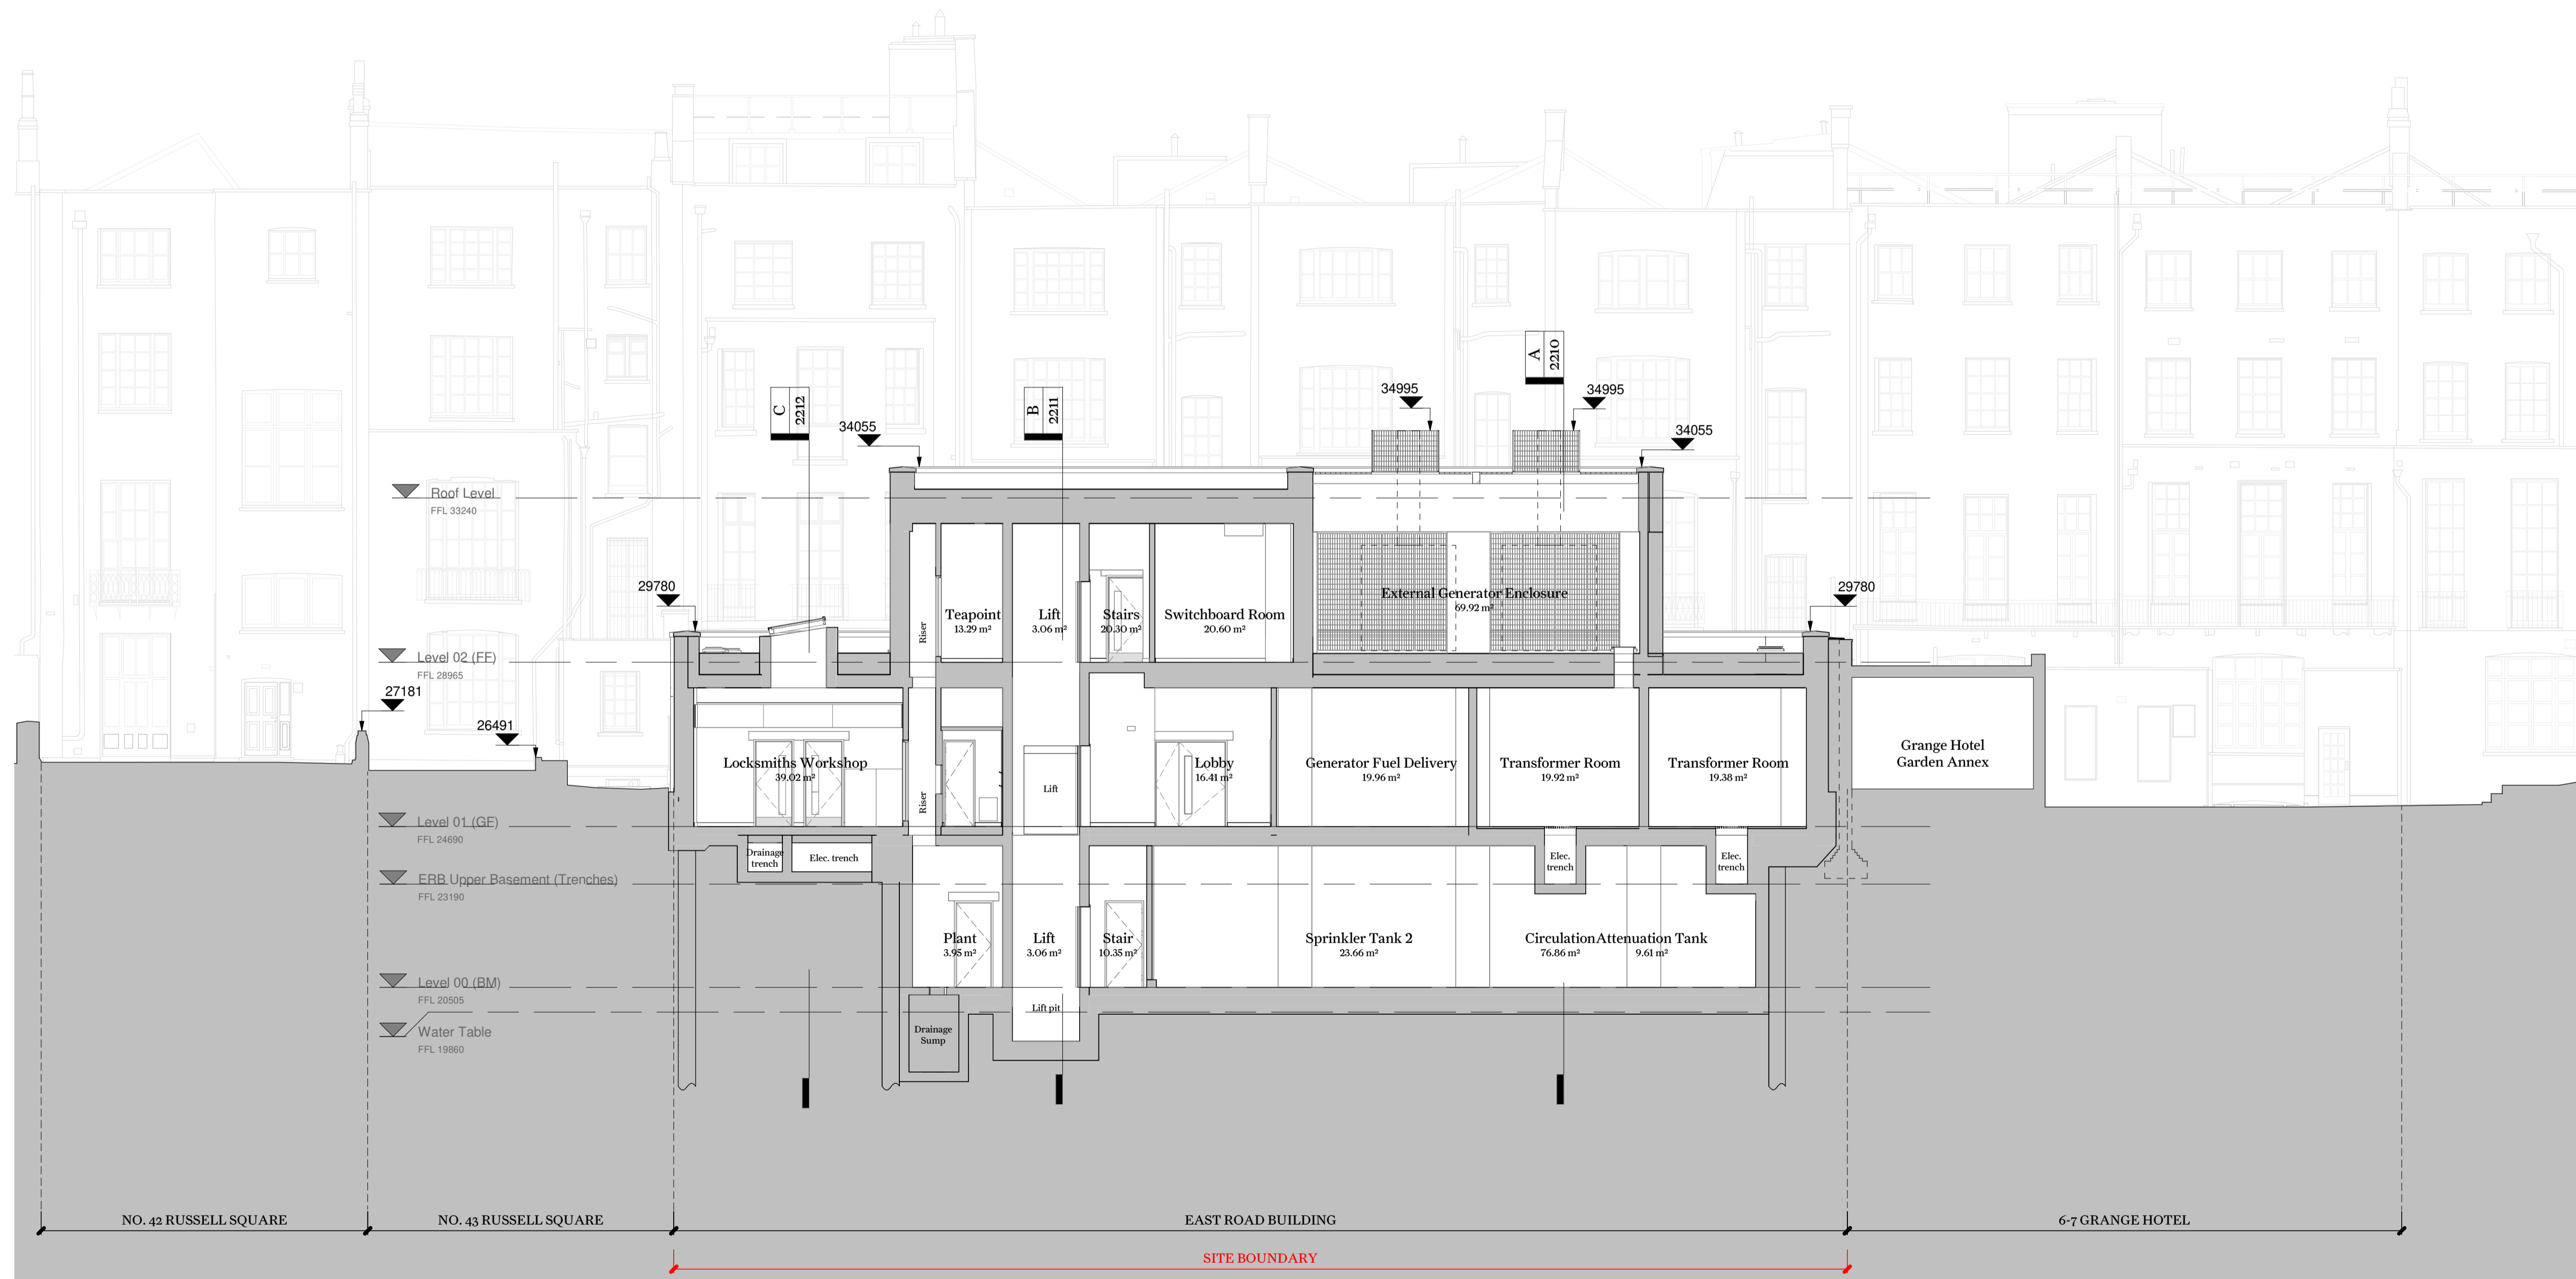

Rev	Note	Date	Issued By	Issued To
P9	Planning Revision	10.11.2023	JB	BM
P8	Stage 04 Draft	18.09.2023	JB	BM
P7	Stage 03 VE	09.06.2023	JB	BM
P6	Stage 03 Set	20.04.2023	JB	BM
P5	Planning Set	03.04.2023	JB	BM
P4	Final Draft Planning Set	17.03.2023	JB	BM
P3	Final Draft Stage 03	03.03.2023	JB	BM
P2	Revised Draft Stage 03	17.02.2023	JB	DT
P1	WIP Draft Stage 3 Issue	03.02.2023	JB	DT

Security Classification: **Official**

WRIGHT & WRIGHT ARCHITECTS

89-91 Bayham Street
 London NW1 0AG
 T +44(0)20 7428 9393
 E ww@wrightandwright.co.uk



Client

British Museum

Project Name

Energy Centre Programme: East Road Building (ERB)

Stage

RIBA Stage 04

Drawing Title

Proposed ERB Section DD

Drawing Number

10771-WW-ER-XX-DR -A-2213

Scale Sheet Size Issue Date

1:100 A1 10.11.2023

Revision Status

P9 S4 - For approval