



- NOTES**
1. FOR DETAILS OF EXISTING ELEVATIONS PLEASE REFER TO DRAWING No LJB 202311/M03
  2. ELEVATIONAL DETAILS ON THIS DRAWING TAKEN FROM RECORD DOCUMENTATION DATED OCT 1997
  3. THIS DRAWING MUST BE READ IN CONJUNCTION WITH DRAWING Nos LJB202311-M01 TO M04 INCLUSIVE
  4. THE BOILERS ARE IN THE BASEMENT ON THIS CORNER OF THE BUILDING.
  5. THE EXISTING FLUES VENT INTO WEIRS PASSAGE AT LOW LEVEL.
  6. THE NEW BOILERS WILL BE SITED IN THE SAME LOCATION BUT WITH A FLUE UP THE OUTSIDE OF THE BUILDING.
  7. THE 3RD FLOOR ROOF IS IN THE SAME CORNER AS THE BOILER PLANT

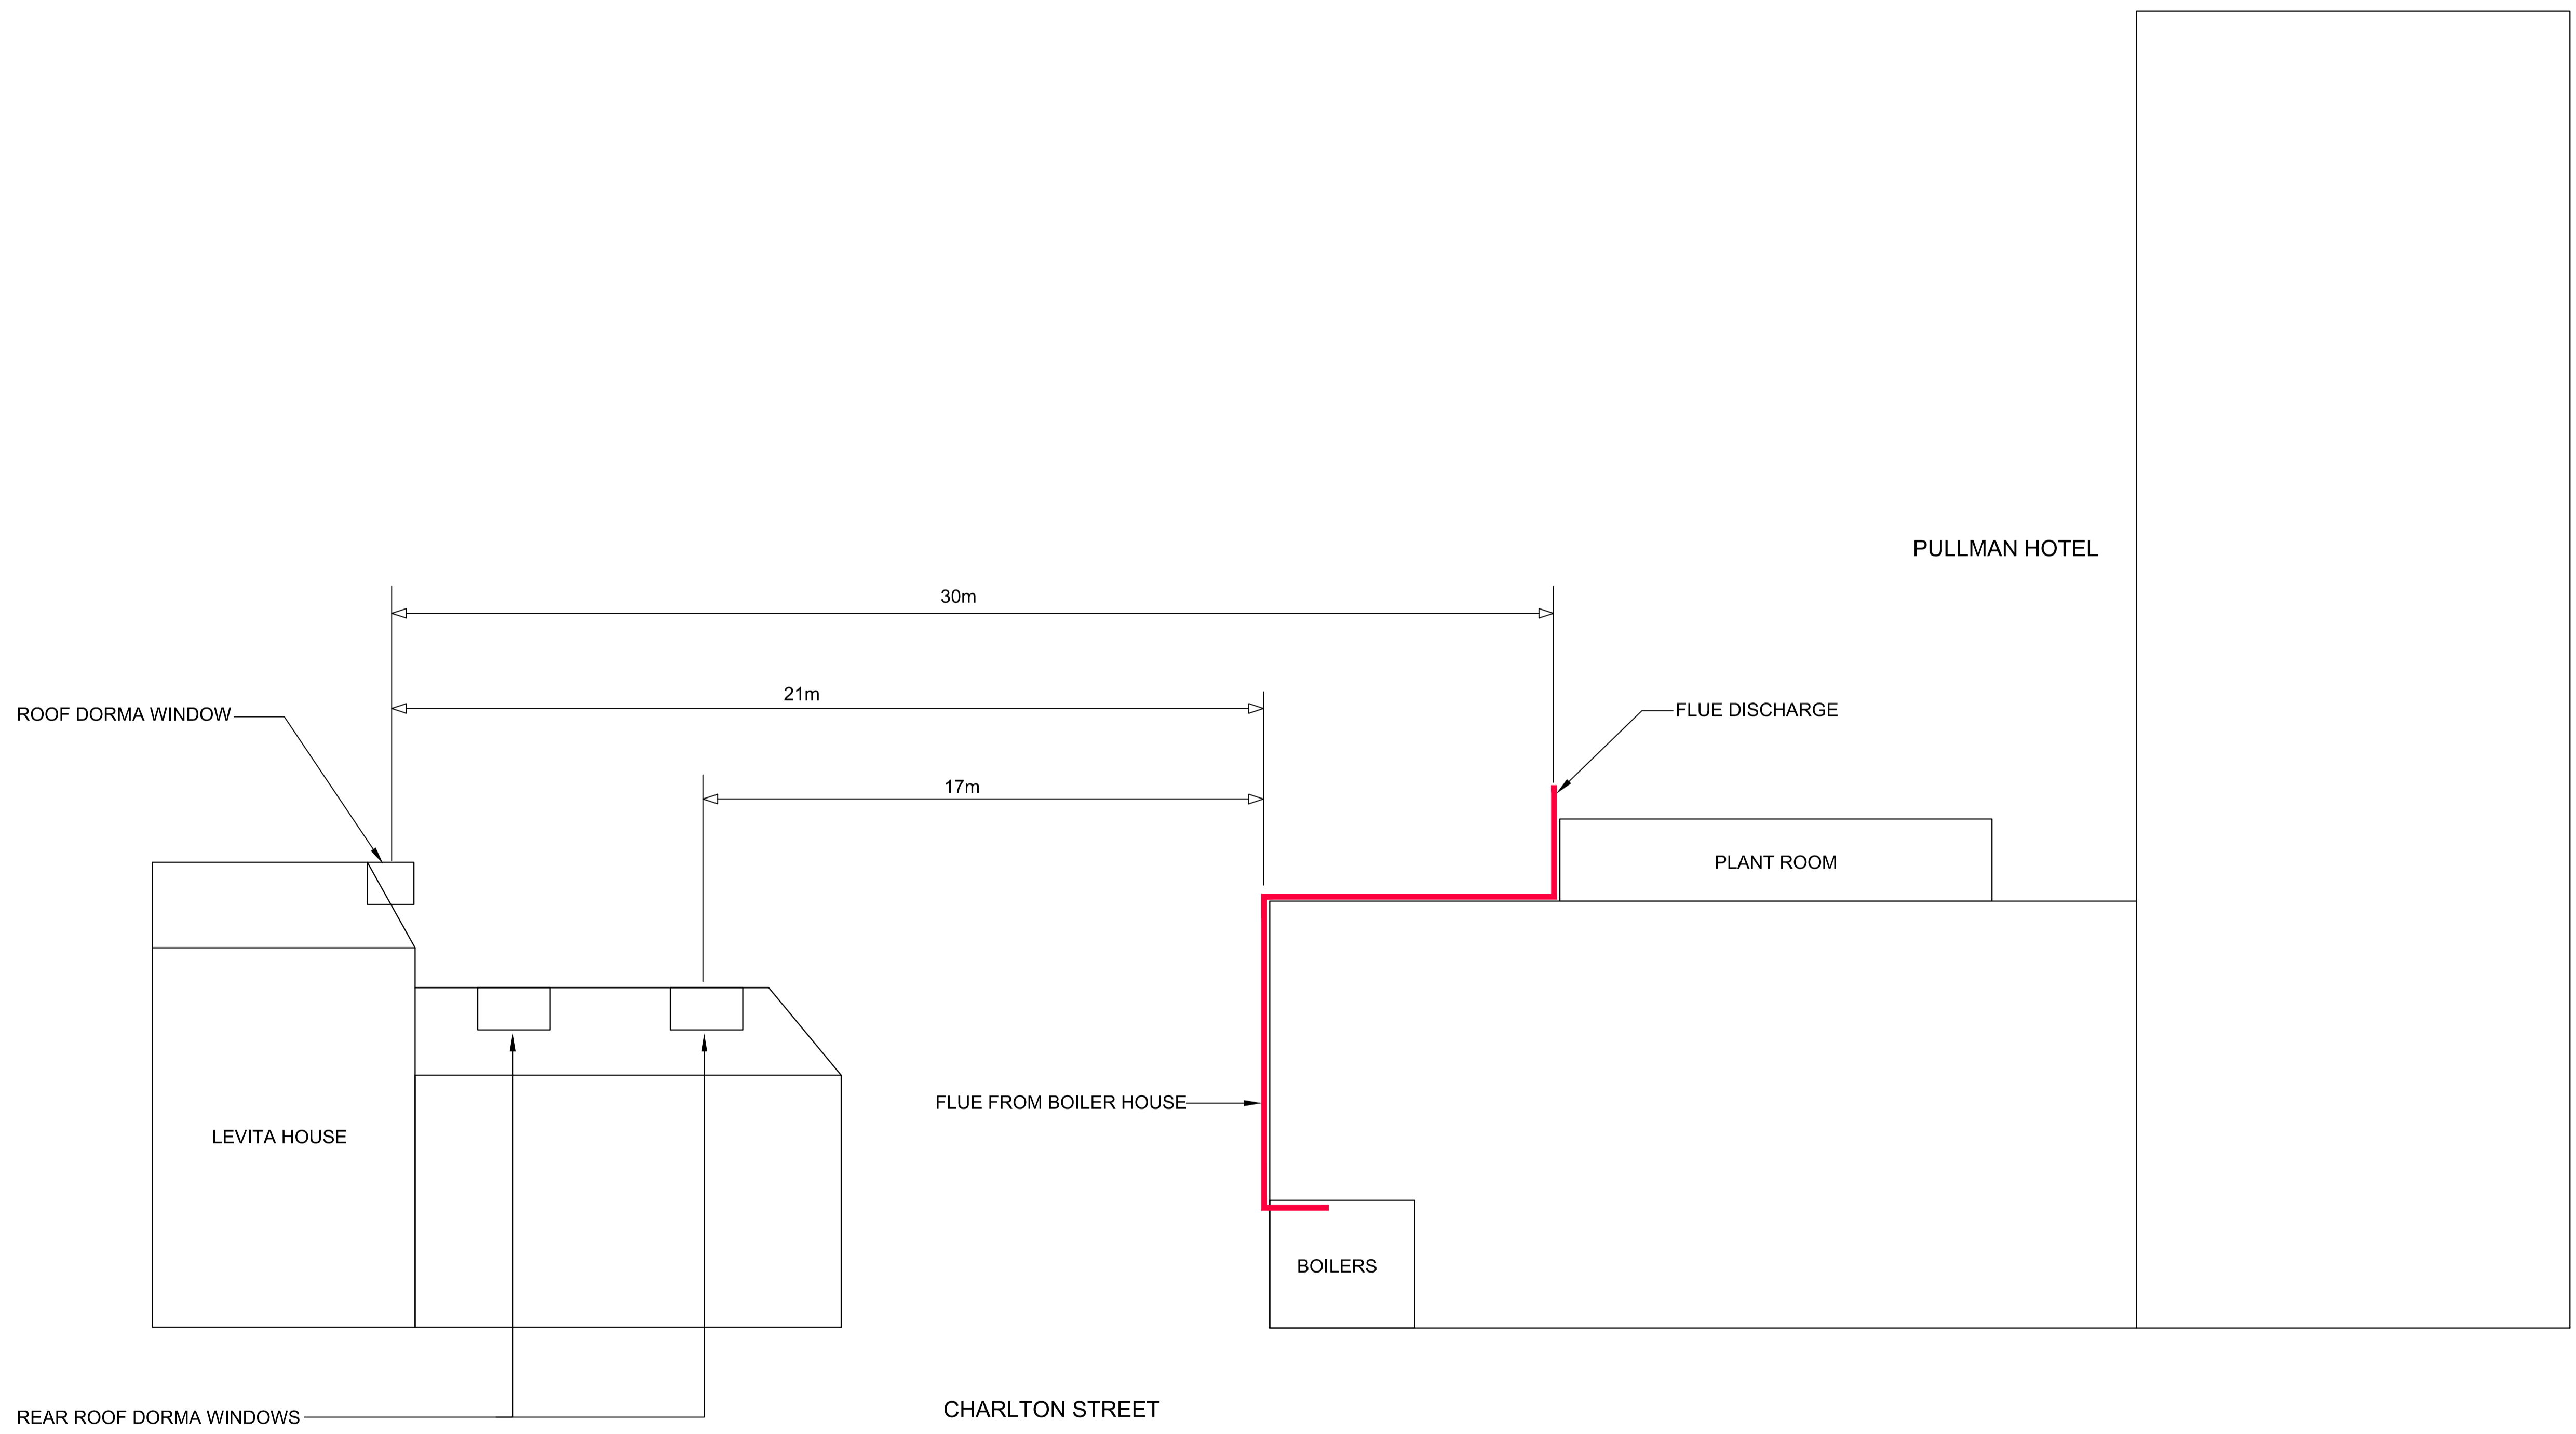

CROSS SECTIONAL DETAIL ( CHARLTON STREET ELEVATION)  
 ( scale 1:100@A1)

-	JULY 2024	ISSUED FOR APPROVAL	
REV	DATE	AMENDMENT	
CLIENT			
PULLMAN HOTEL LONDON			
PROJECT			
PULLMAN HOTEL LONDON ST PANCRAS 100-110 EUSTON ROAD LONDON NW1 2AJ BOILER REPLACEMENT PROJECT			
DRAWING TITLE			
PROPOSED CROSS SECTIONAL DETAIL			
 <p>183-185 Hornchurch Road Hornchurch, Essex, RM12 4TE Tel : 01708 455 060 Fax : 01708 478 417 Web : www.ljbsecurity.com</p>			
SCALE	DATE	DRN.	CHKD
1:100@A1	MAY 2024	EDS	LB
DRAWING No.		REV.	
LJB202311-M05		-	