


1 Proposed Long Section 1
SCALE 1:50


Cross Section 3

Cross Section 2


Cross Section 1

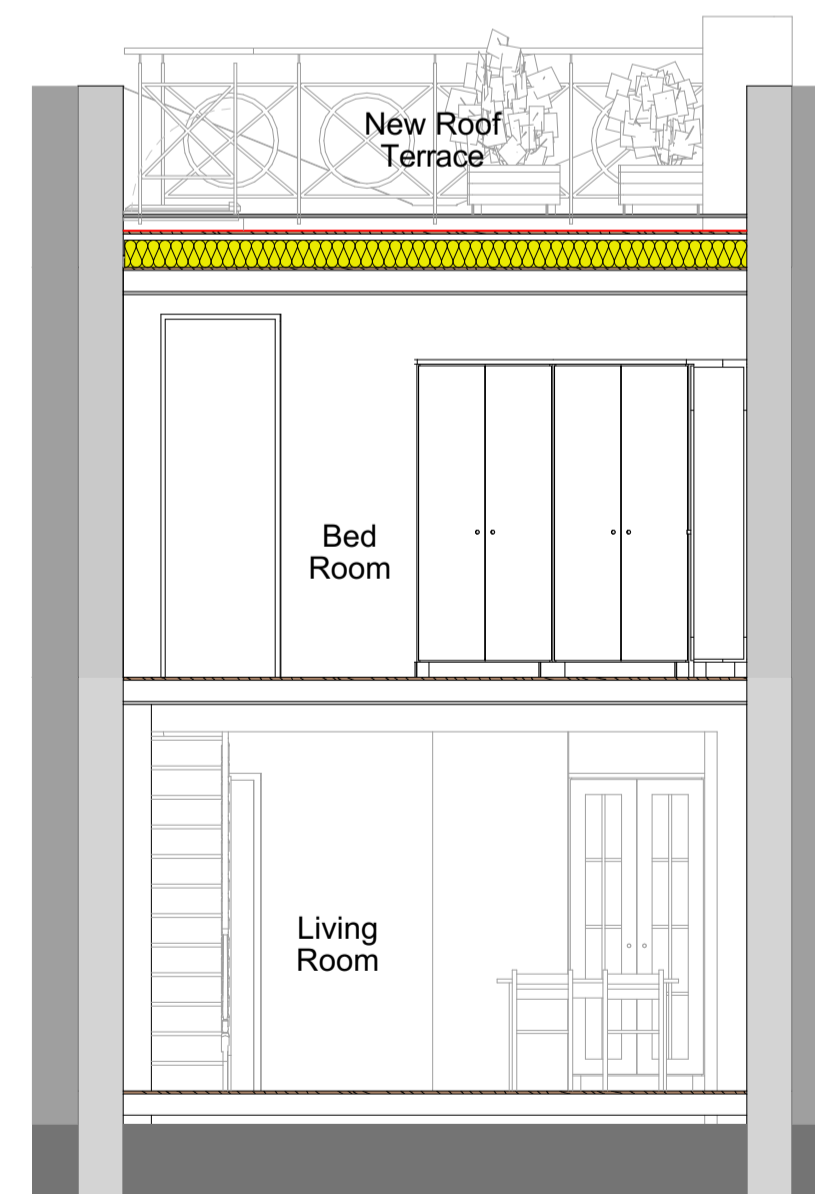


2 Proposed Cross Section 1
SCALE 1:50

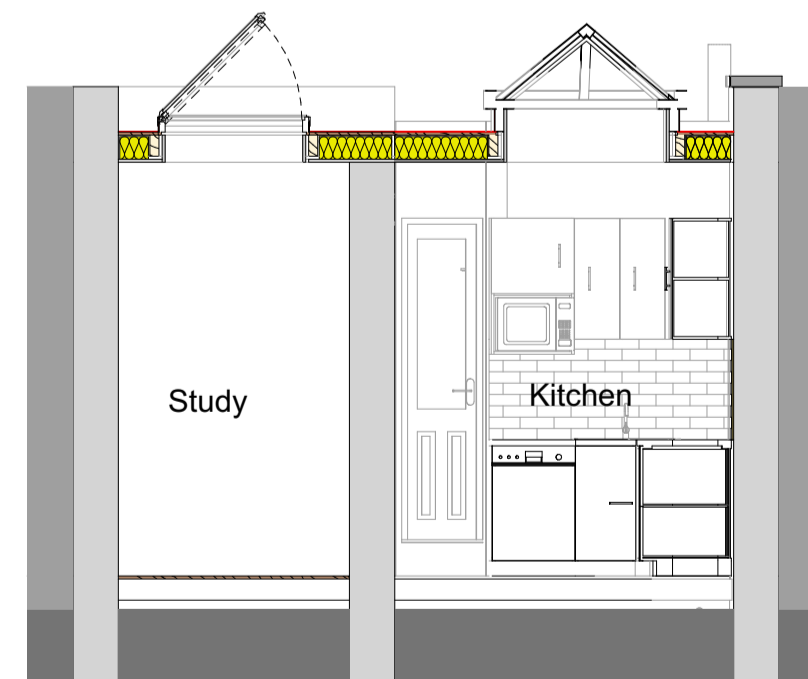

3 Proposed Cross Section 2
SCALE 1:50

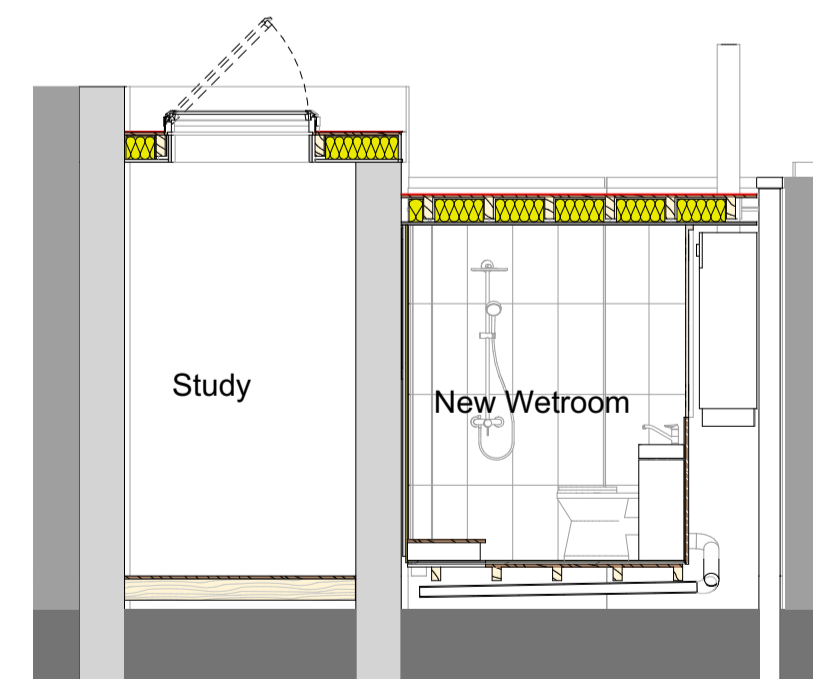

4 Proposed Cross Section 3
SCALE 1:50

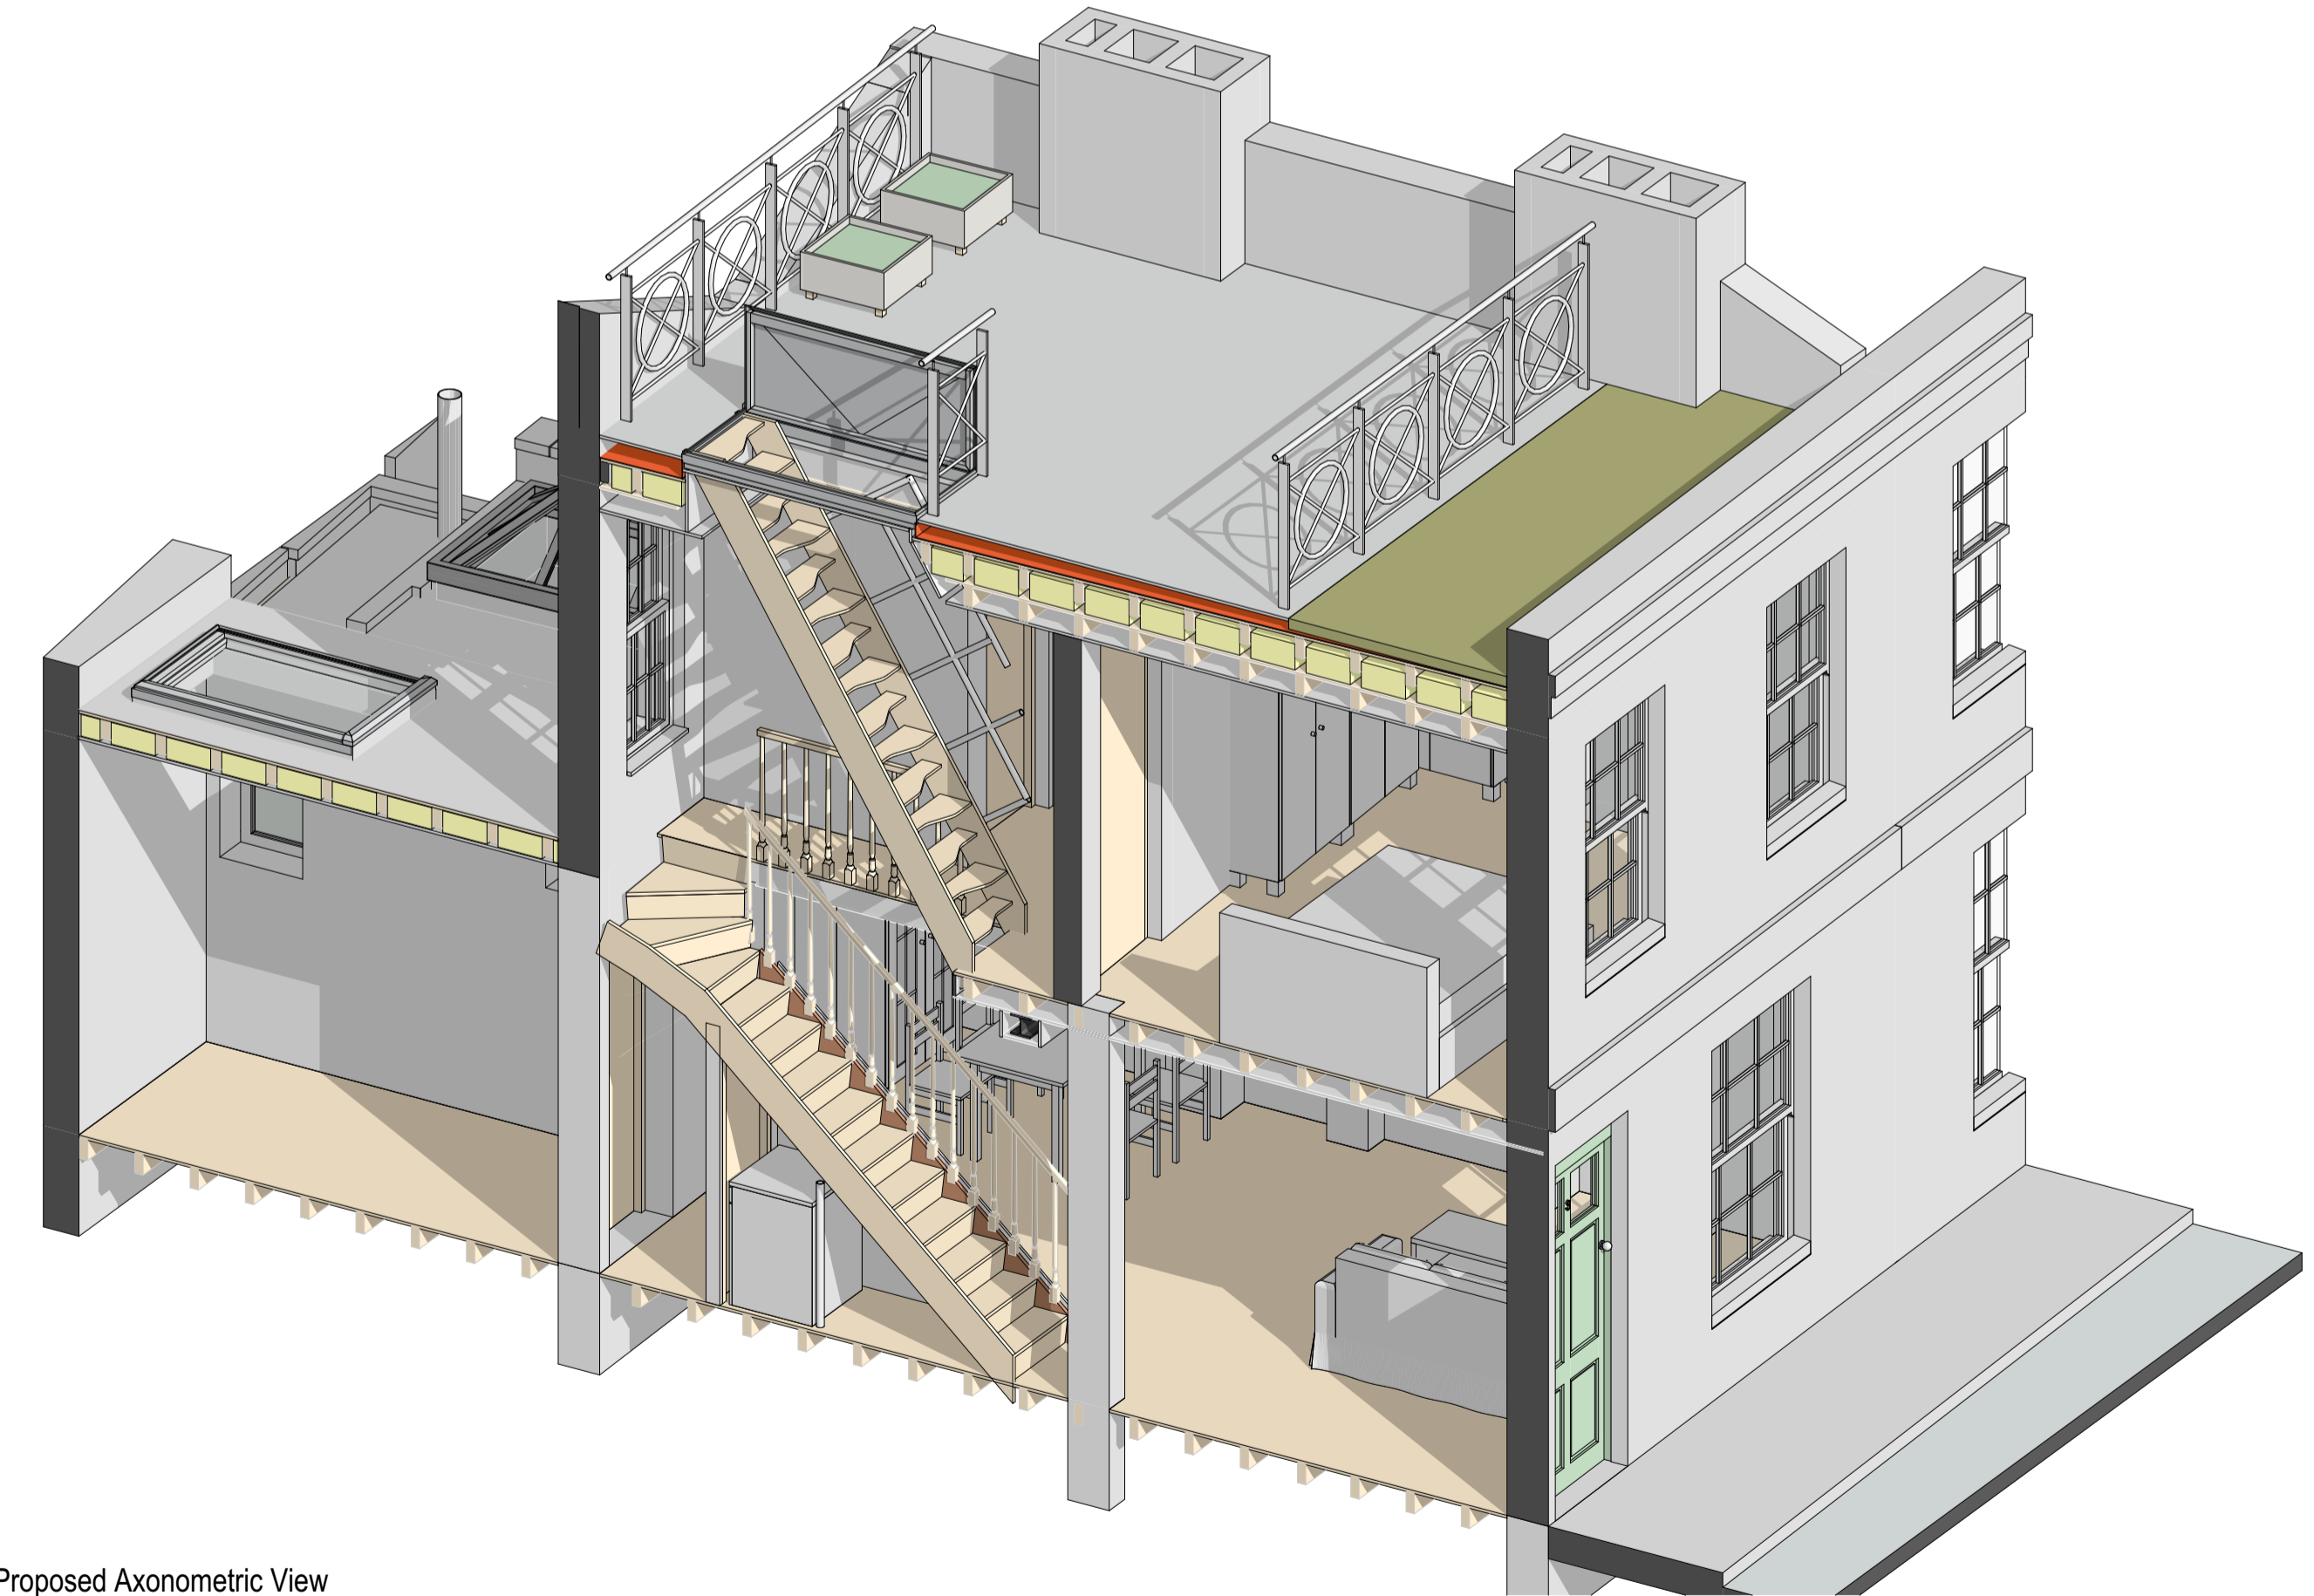

5 Proposed Axonometric View

3 Fortess Grove

Kentish Town, London, NW5
K. Achrafie and J. Kruczkowski

Proposed Sections and Isometric View - 303 P03

10th June 2024