




Elevation

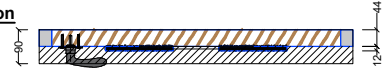

Plan section

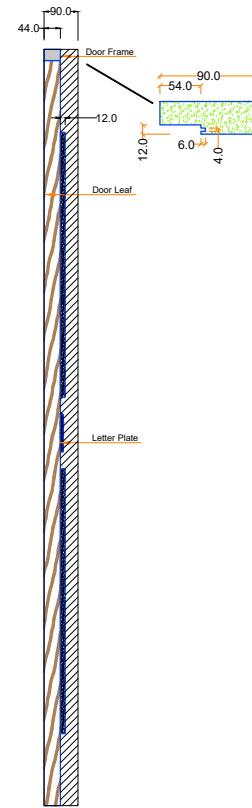

Side View

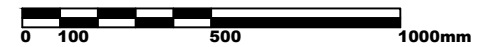

PREPARED BY: KBH HAUS	
DRAWING TITLE : KBH HAUS Timber firedoor (Without Glass panel)	
Drawing Scale : 1:20	Date : 26-06-2024
Units : mm	Revision No. : P3
Paper size: A4	Sheet No. : 1 / 1

