



PROPOSED GROUND FLOOR SCALE 1:100

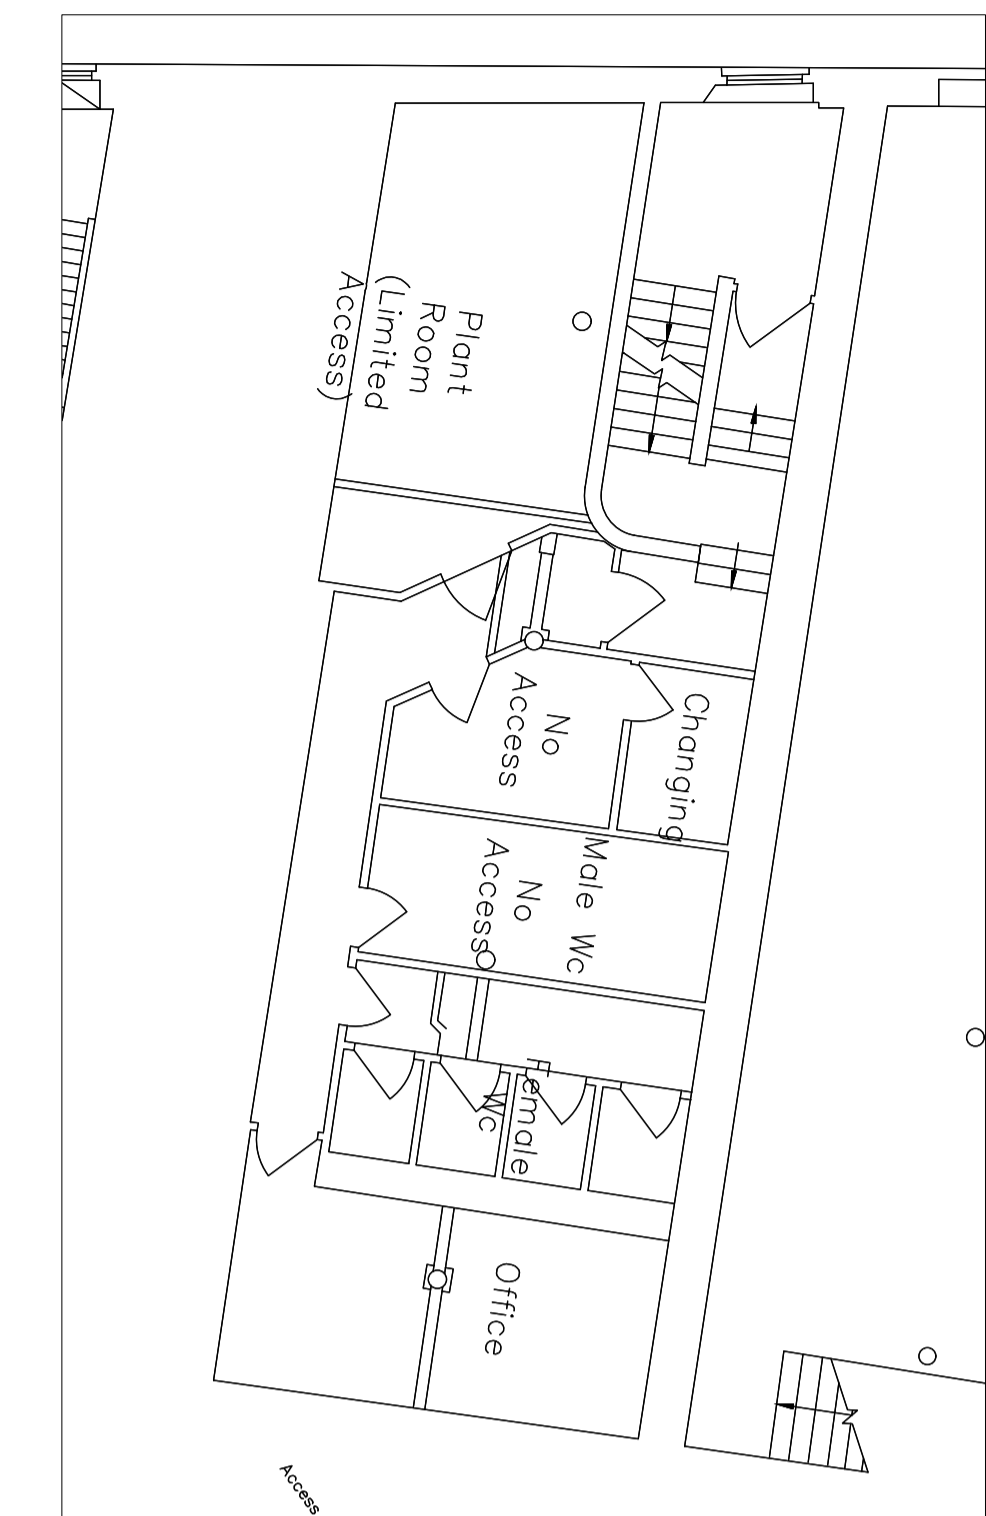

PROPOSED FIRST FLOOR SCALE 1:100

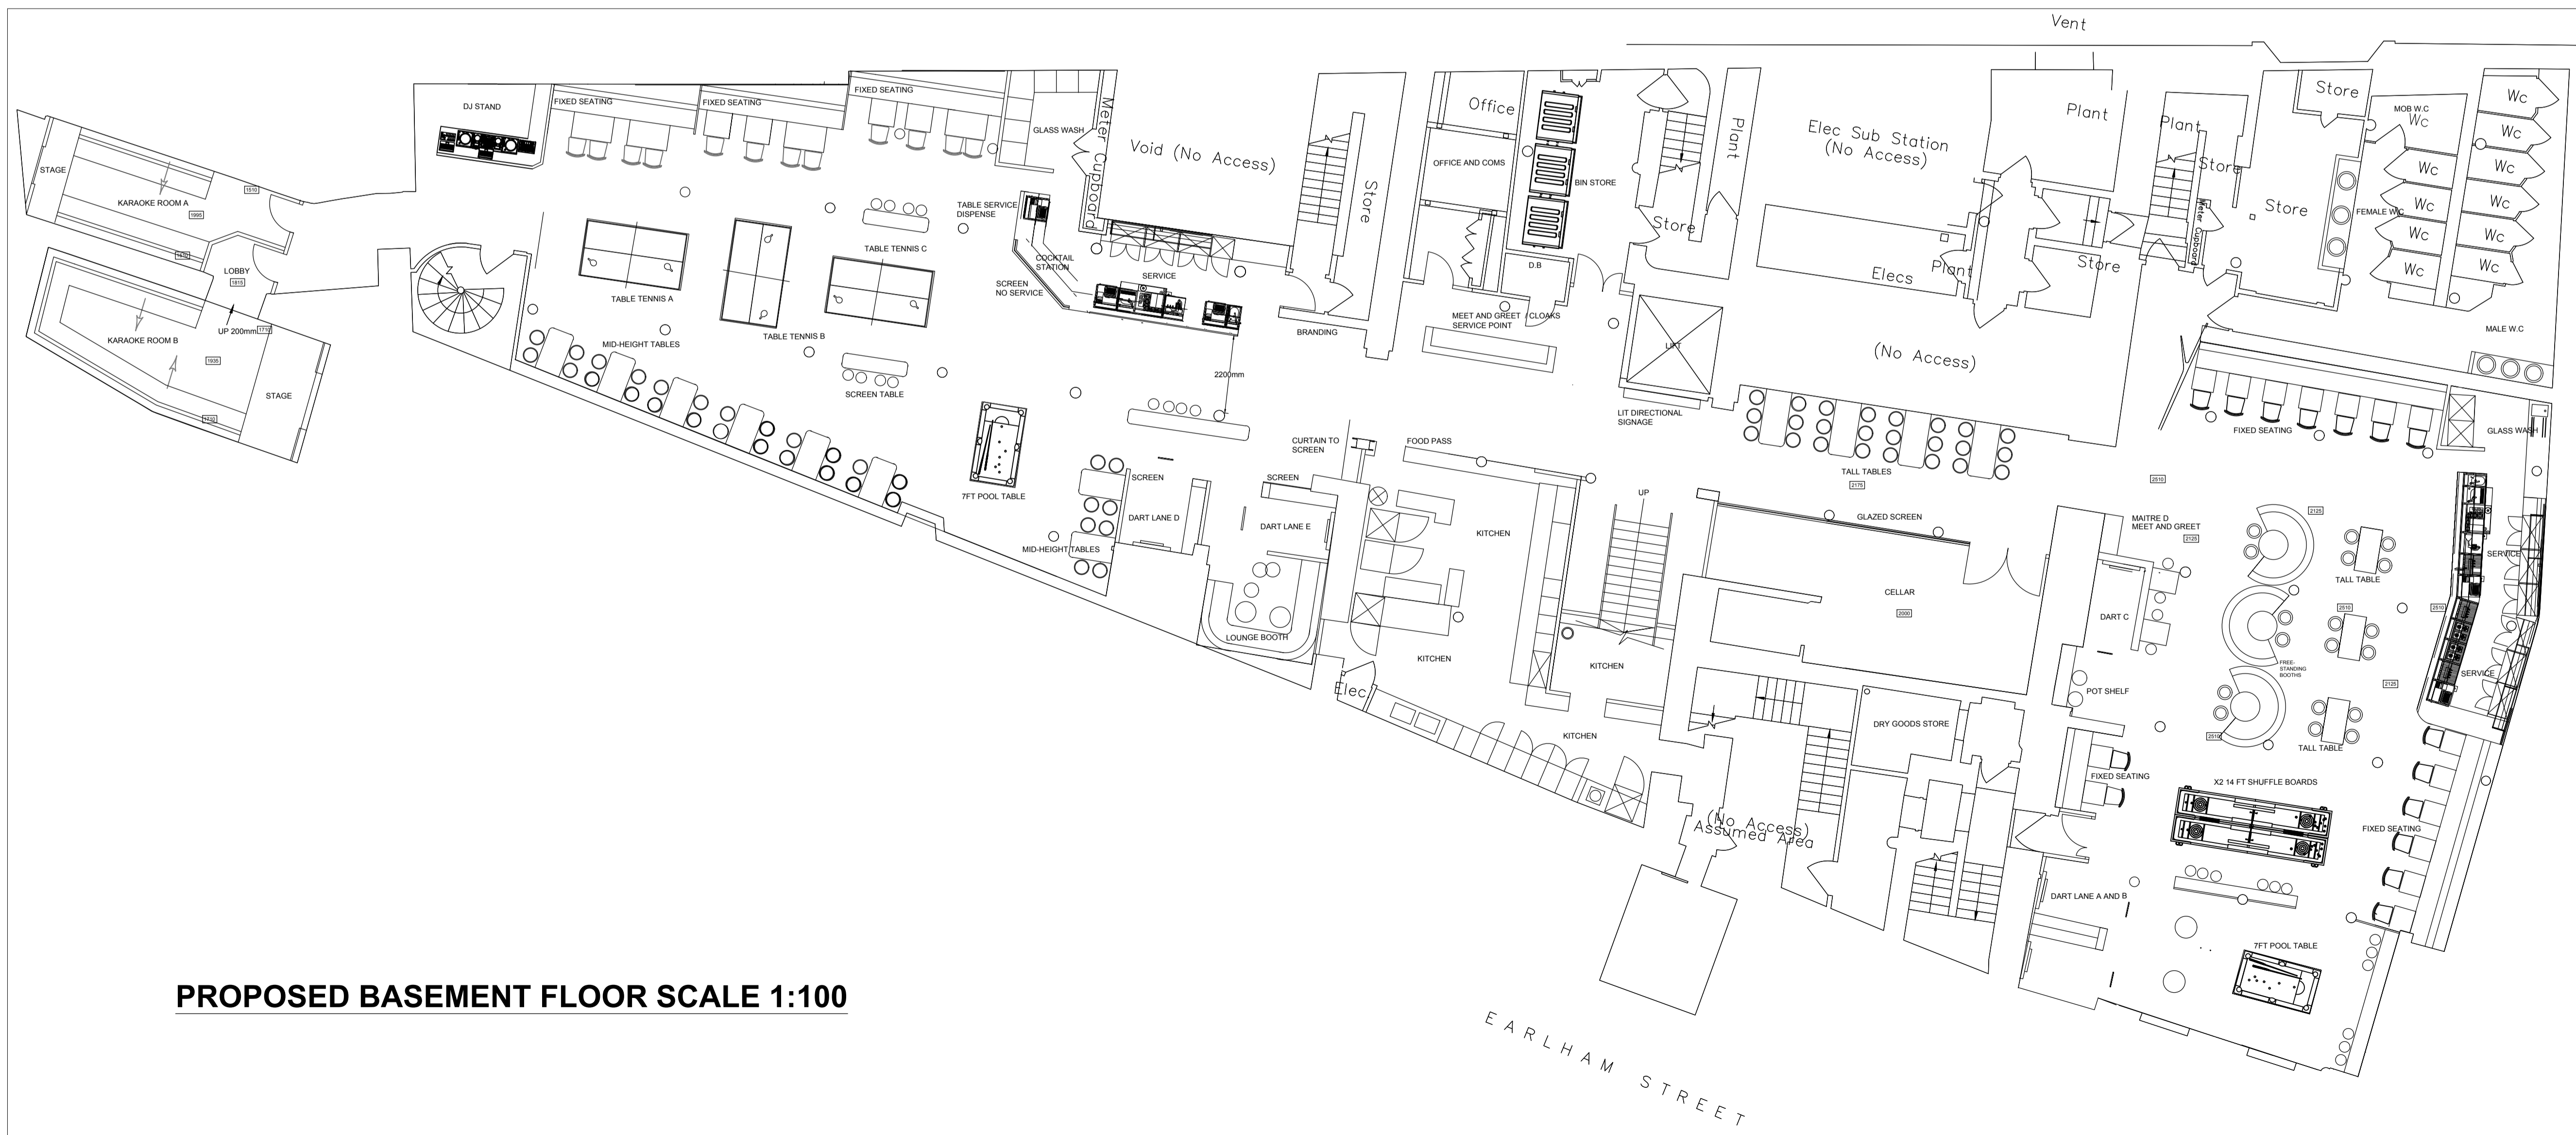

PROPOSED BASEMENT FLOOR SCALE 1:100

DISCLAIMER
 USE ONLY WRITTEN OR CALCULATED DIMENSIONS
 DO NOT SCALE THIS DRAWING. THIS DRAWING IS FOR THE PURPOSES INTENDED.
 ALL DIMENSIONS MUST BE CONFIRMED ON SITE.
 THE DRAWING IS ISSUED WITH ONE COPY AND IS NOT INTENDED FOR USE IN MANUFACTURE.
 ALL DRAWINGS ARE TO BE READ IN CONJUNCTION WITH RELEVANT SPECIFICATIONS DRAWINGS.
 ALL DRAWINGS ARE SUBJECT TO APPROVAL OF BUILDING CONTROL.
 ANY DISCREPANCIES OR ON BETWEEN ALL DRAWINGS MUST BE DRAWN TO THE ATTENTION OF THE DESIGNER FOR CLARIFICATION.
 THE DRAWING IS THE PROPERTY OF COLLECTIVE DESIGN AND DOCUMENTATION. IT IS THE CONTRACTOR'S RESPONSIBILITY TO ENSURE FULL COMPLIANCE WITH THE RELEVANT REGULATIONS.
 ALL DRAWINGS WHERE REQUIRED ARE SUBJECT TO THE APPROVAL OF A STRUCTURAL ENGINEER. THE DESIGNATED STRUCTURAL ENGINEER TO PROVIDE APPROPRIATE CALCULATIONS AND DETAILS.
 THIS DRAWING IS COPYRIGHT AND NO PART OF IT MAY BE REPRODUCED WITHOUT THE WRITTEN PERMISSION OF THE DESIGNER.
 MATERIALS NOT IN COMPLIANCE WITH RELEVANT BRITISH OR EUROPEAN STANDARDS, CODES OF PRACTICE OR MATERIALS KNOWN TO BE DEFECTIVE TO HEALTH & SAFETY MUST NOT BE USED ON SPECIFIED ON THE PROJECT.
 THIS DRAWING AND THE DETAILS THEREON DO NOT CONSTITUTE AN INSTRUCTION.

client
BAT AND BALL

job title
COVENT GARDEN LONDON

drawing title
PROPOSED LAYOUT PLAN

scale @ A1

date MARCH 24 drawn by

drg. no.
BB_CG_1020_01

PHONE 07766883798
 W: WWW.COLLECTIVE-DESIGN.CO.UK
 E: SIMON@COLLECTIVE-DESIGN.CO.UK
 A: BALTIC 39
 39 HIGH BRIDGE STREET
 NEWCASTLE UPON TYNE
 NE1 1EW

