


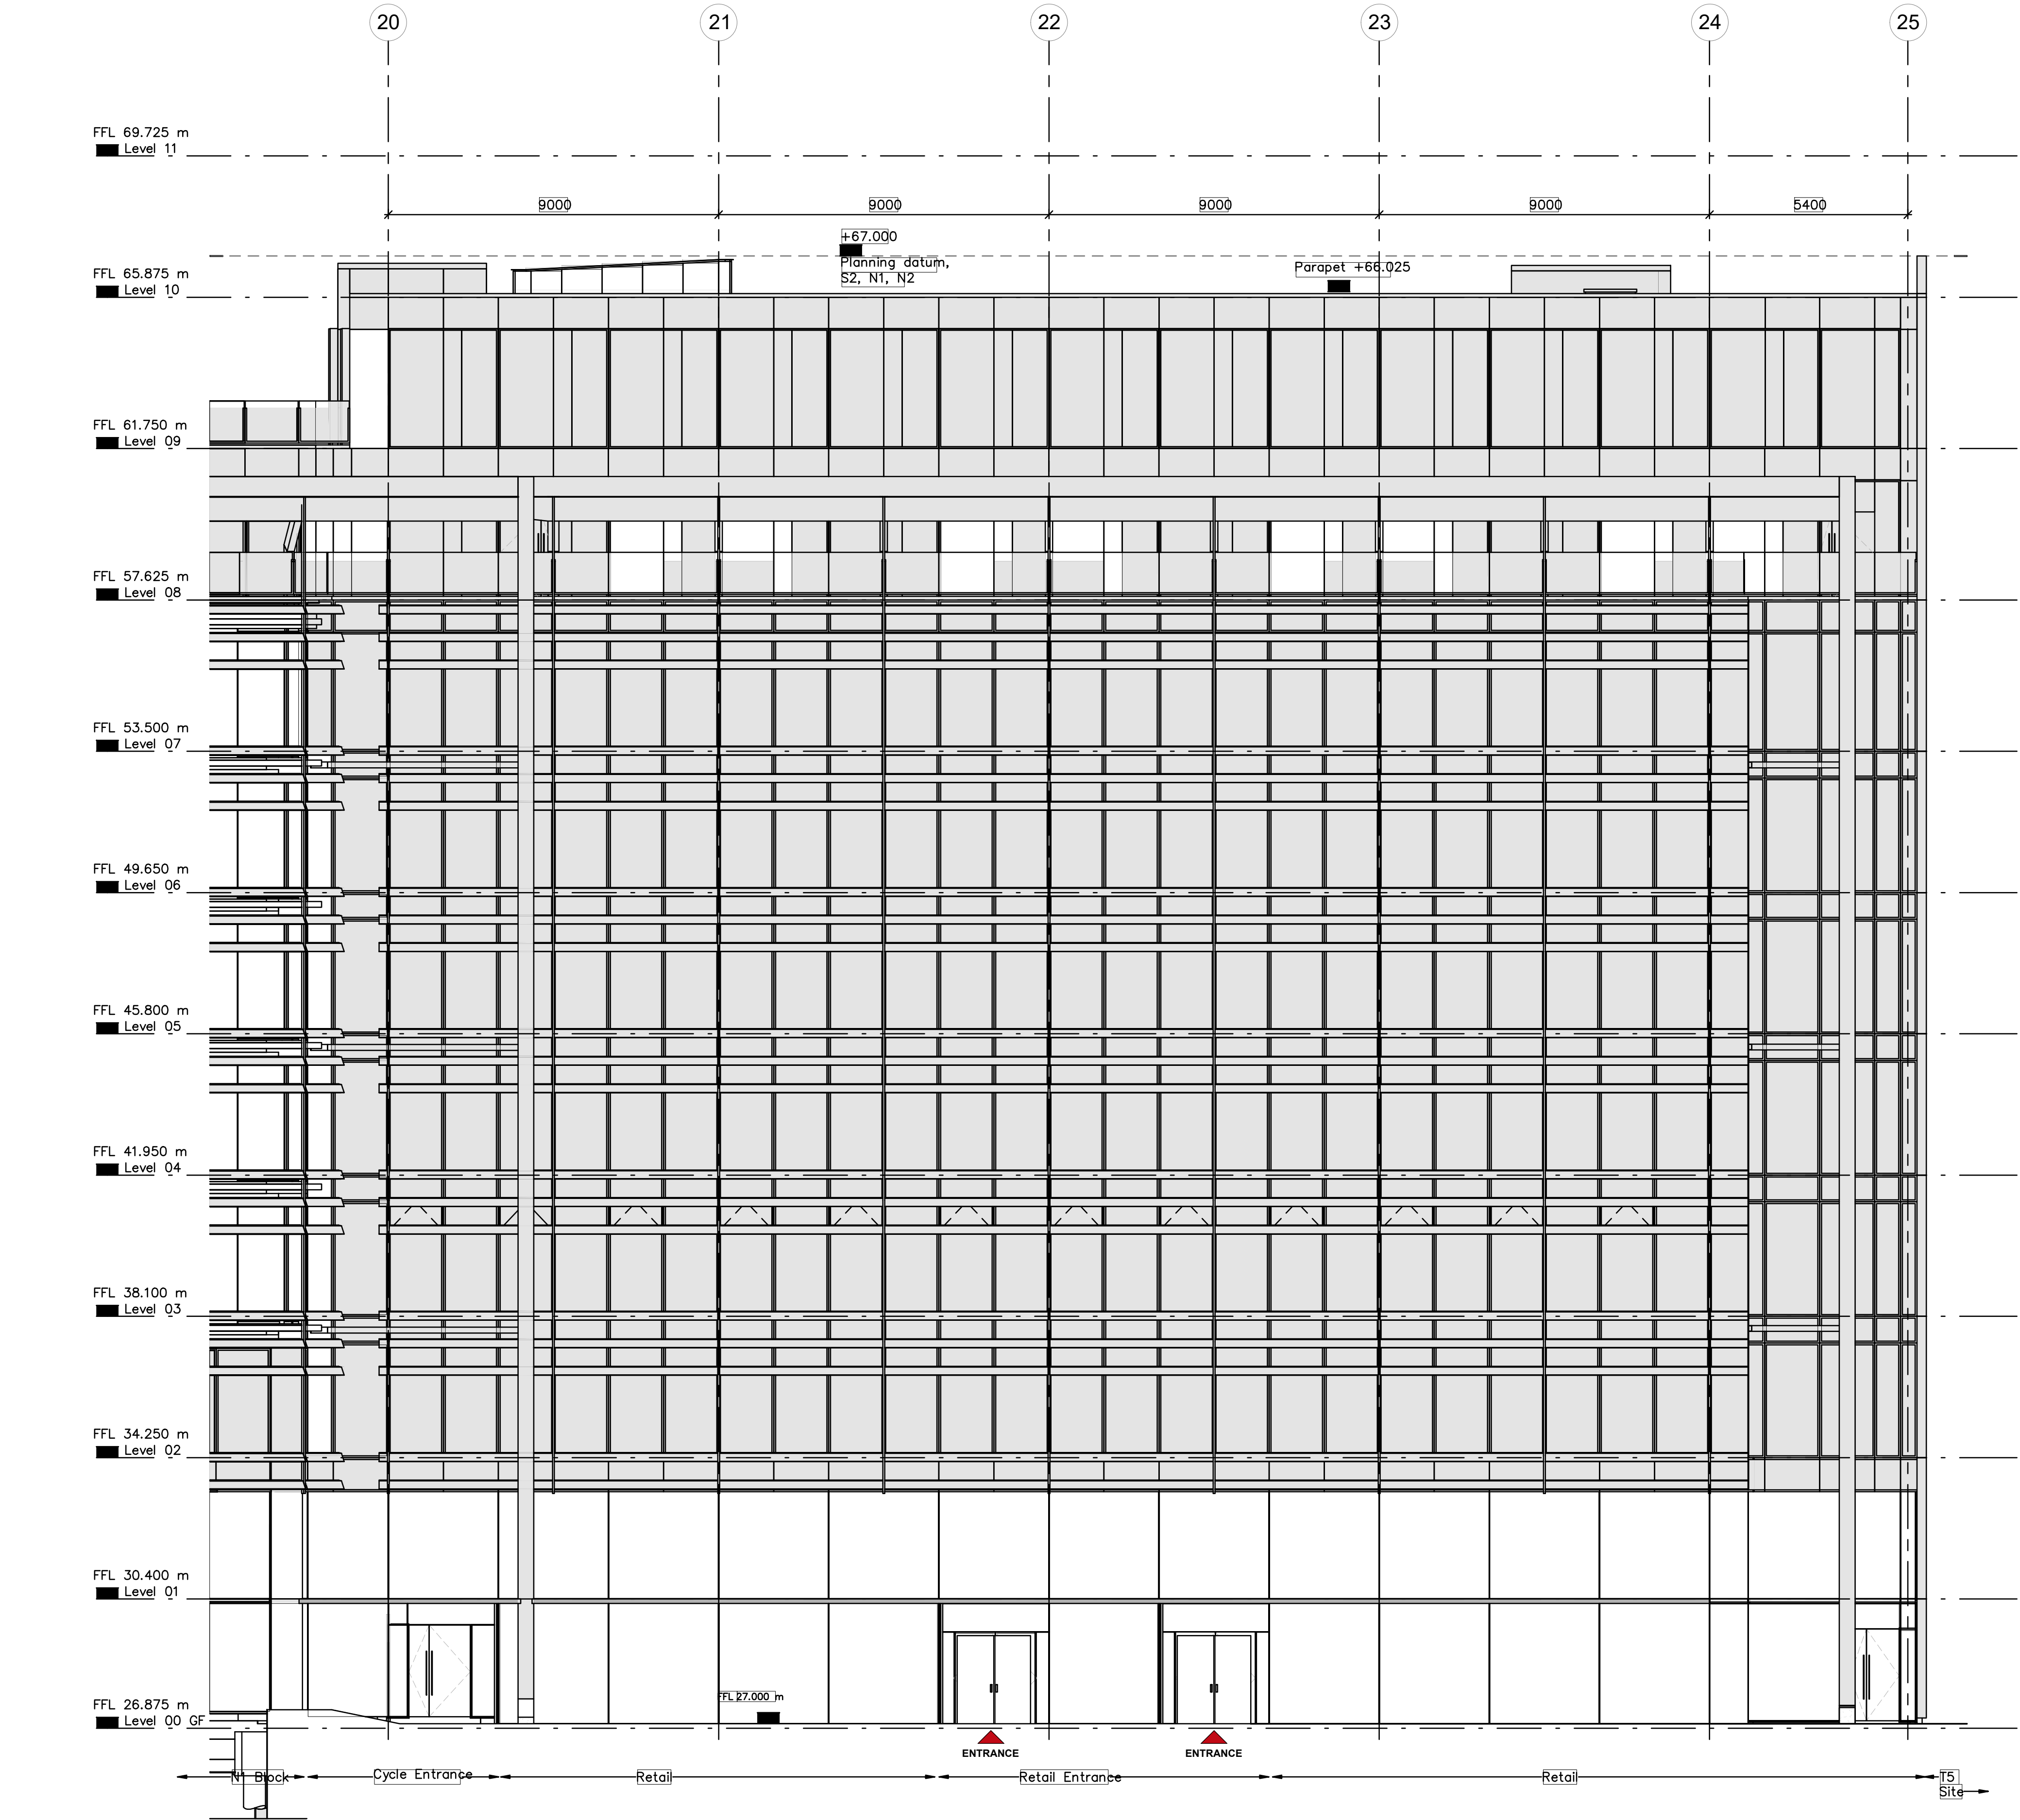

1:100@A1 - EXISTING CONTEXT ELEVATION (EAST)

REVISION	DATE	BY	DESCRIPTION

REFERENCE FILES

-

NOTES

-

LEGEND

SCALE BAR

012345

10M

dgaarchitects

David Gallagher Associates LLP
Studio 2.55, Food Exchange
New Covent Garden Market
London SW6 6EL

Telephone 0207 834 9474
info@dga-architects.co.uk
www.dga-architects.co.uk

© 2023 David Gallagher Associates LLP. All rights reserved.

CLIENT:

ARGENT

ARGENT LLP

PROJECT:

11-21 CANAL REACH
KINGS CROSS, LONDON, N1

DRAWING TITLE:

UNIT (BLOCK N2)
EXISTING CONTEXT ELEVATION

JOB NO:

2326

STATUS:

PLANNING

SHEET SIZE:

A1

DRAWN BY:

TB

FIRST DRAWN:

13.11.2023

DRAWING SCALE:

1:100@A1

DRAWING NUMBER:

2326 - 0201

REVISION:

P01