


REVISION	DATE	BY	DESCRIPTION
REFERENCE FILES			
-			
NOTES			
-			
LEGEND			

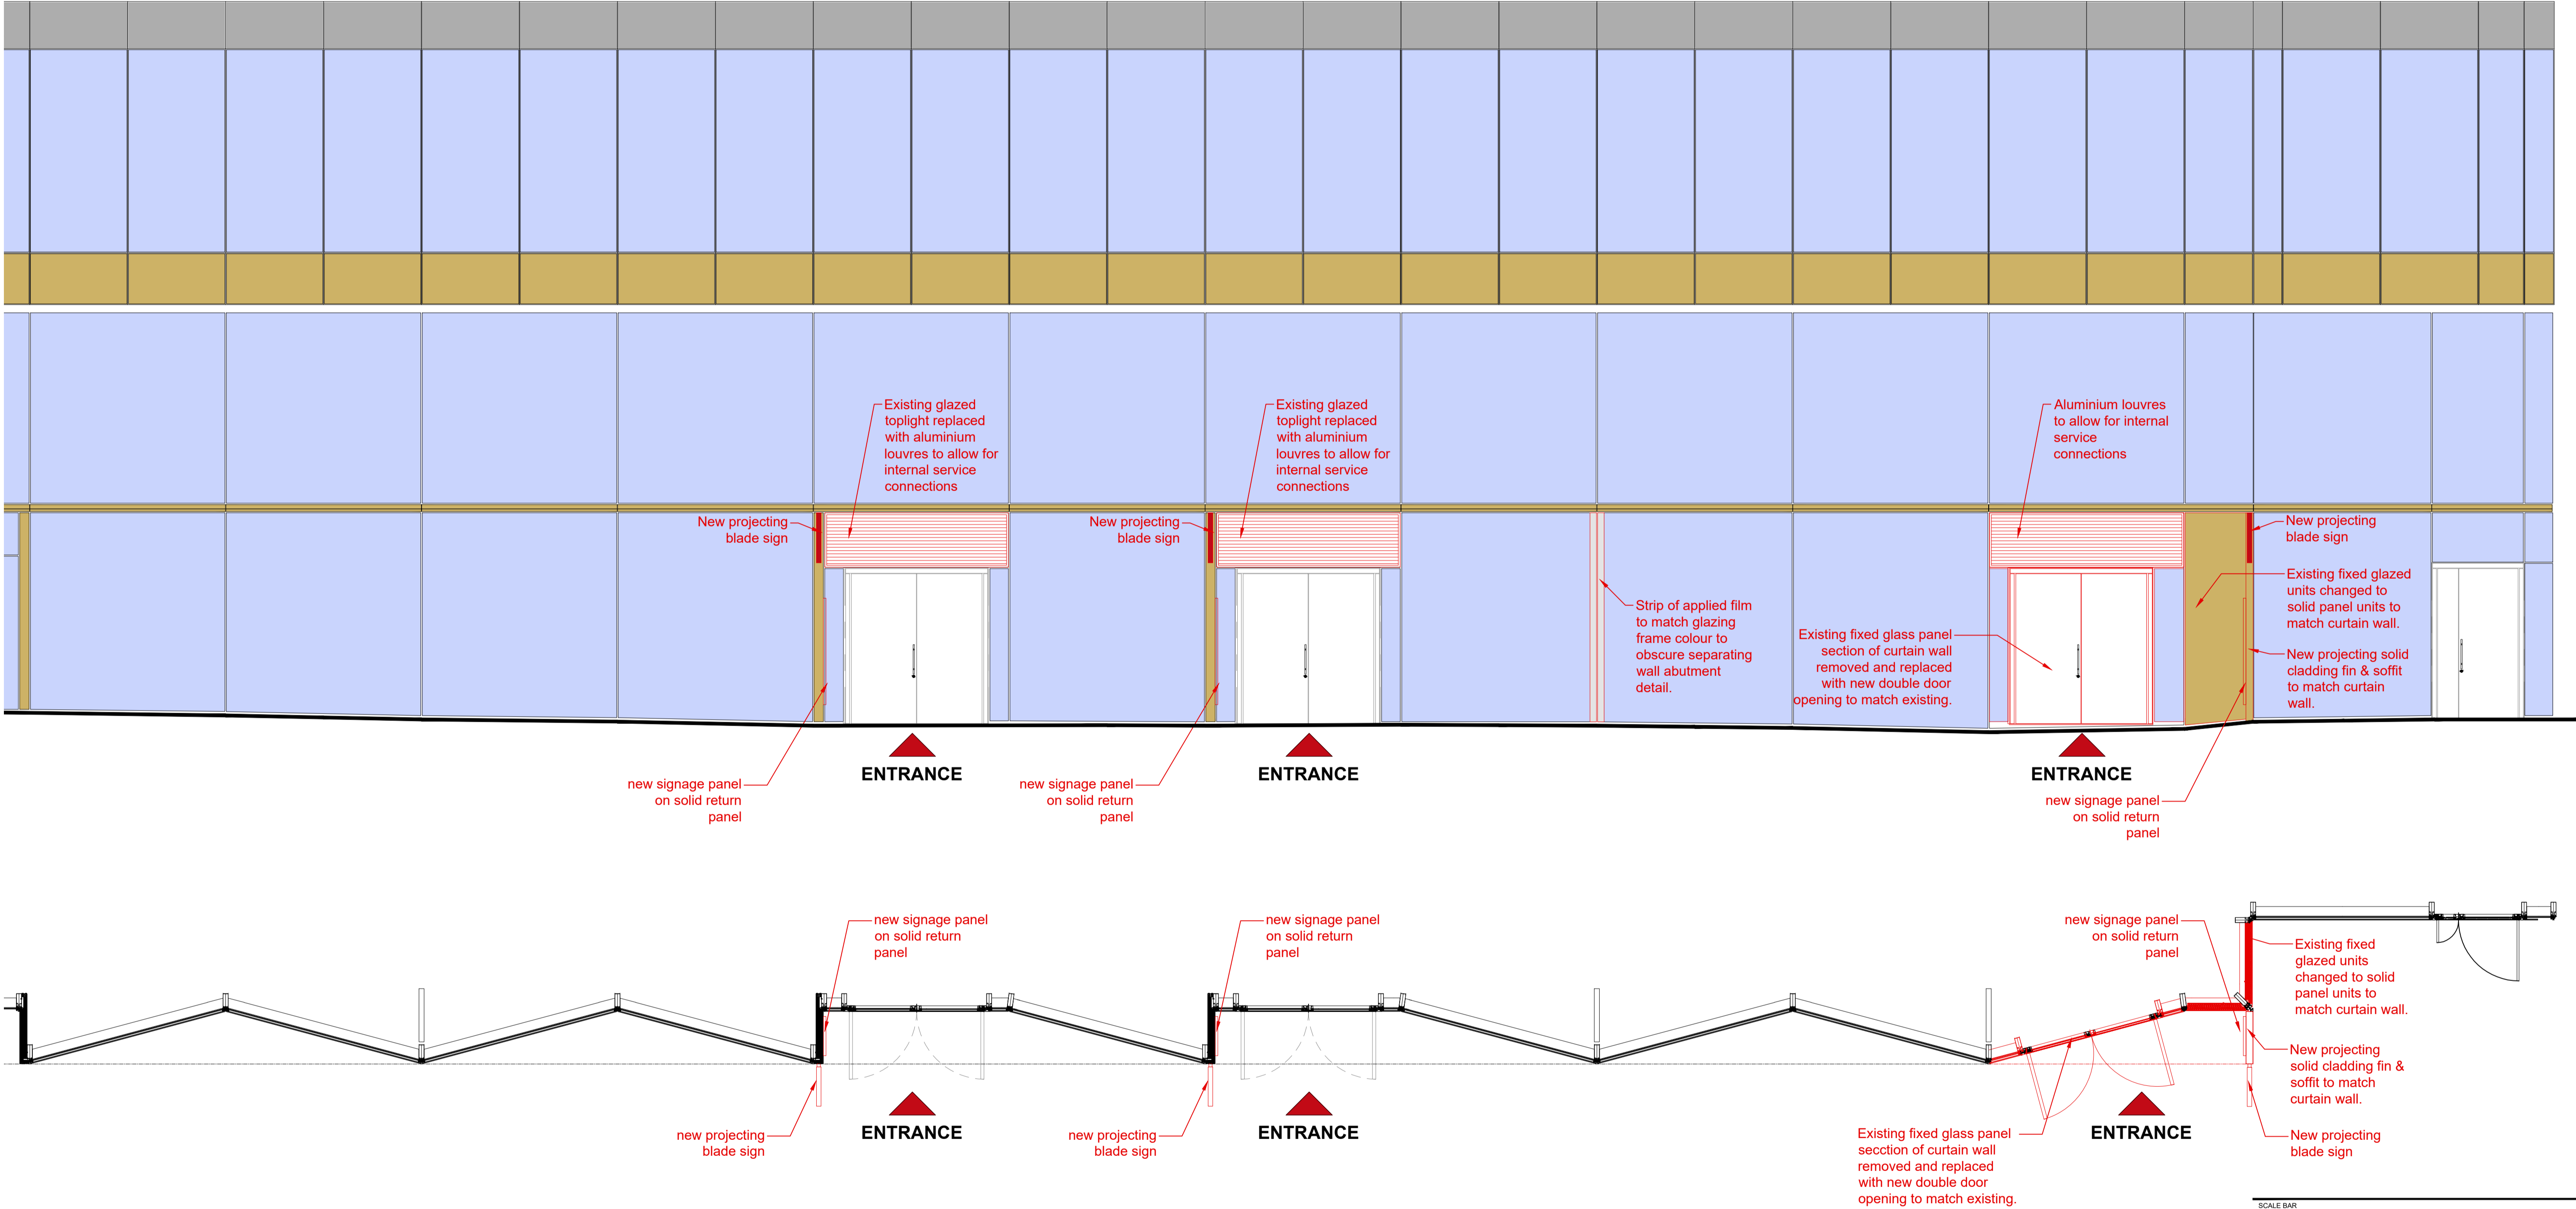

dga architects David Gallagher Associates LLP Telephone 0207 834 9474
Studio 2.55, Food Exchange info@dga-architects.co.uk
New Covent Garden Market www.dga-architects.co.uk
London SW8 5EL

CLIENT: **ARGENT LLP**

PROJECT: **11-21 CANAL REACH
KINGS CROSS, LONDON, N1**

DRAWING TITLE:
**UNIT (BLOCK N2)
PROPOSED FACADE DETAIL**

JOB NO: 2326	STATUS: PLANNING	SHEET SIZE: A1
DRAWN BY: TB	FIRST DRAWN: 28.05.2024	DRAWING SCALE: 1:50@A1

DRAWING NUMBER: **2326 - 2301** REVISION: **P01**

1:50@A1 - PROPOSED FACADE DETAIL